


PLAN OF SPANS A & B

BARRIER RAIL NOT SHOWN FOR CLARITY.
 TRANSVERSE CONST. JT. IS TO BE PLACED PARALLEL TO BENT 1 & BENT 2 CONTROL LINE.
 FOR POUR SEQUENCE AND TRANSVERSE CONST. JT. DETAIL, SEE "SUPERSTRUCTURE BILL OF MATERIAL" SHEET.
 THE #13J1 BARS ARE TO BE PLACED AS SPECIFIED ON THE "EXPANSION JOINT DETAIL" SHEET.

PROJECT NO. R-513C
ROBESON COUNTY
 STATION: 277+68.339 -L-

SHEET 1 OF 2

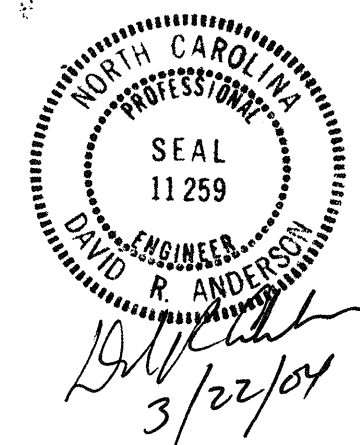

STATE OF NORTH CAROLINA
 DEPARTMENT OF TRANSPORTATION
 RALEIGH
SUPERSTRUCTURE
PLAN OF SPANS
(LEFT LANE)

DRAWN BY: T.A. WALTER DATE: 9/25/00
 CHECKED BY: N.Q. IRAN DATE: 10/14/02

REVISIONS						SHEET NO. 5-134
NO.	BY:	DATE:	NO.	BY:	DATE:	
1			3			TOTAL SHEETS
2			4			312