


**NOTES**  
FOR NOTES, SEE SHEET 3 OF 3.

**SECTION ALONG LEFT LANE CONTROL LINE**

SECTION AT END BENTS AND BENTS ARE TAKEN AT RIGHT ANGLES

**CURVE DATA -Y2-**

PIs STA. 25+03.231	PISTA. 28+80.998
$\theta_s = 0^\circ-56'-13.4''$	$\Delta = 12^\circ-51'-20.9''$ (RT)
$L_s = 100.000m$	$L = 685.978m$
$LT = 66.668m$	$T = 344.435m$
$ST = 33.334m$	$R = 3057.269m$
	$SE = 0.025$

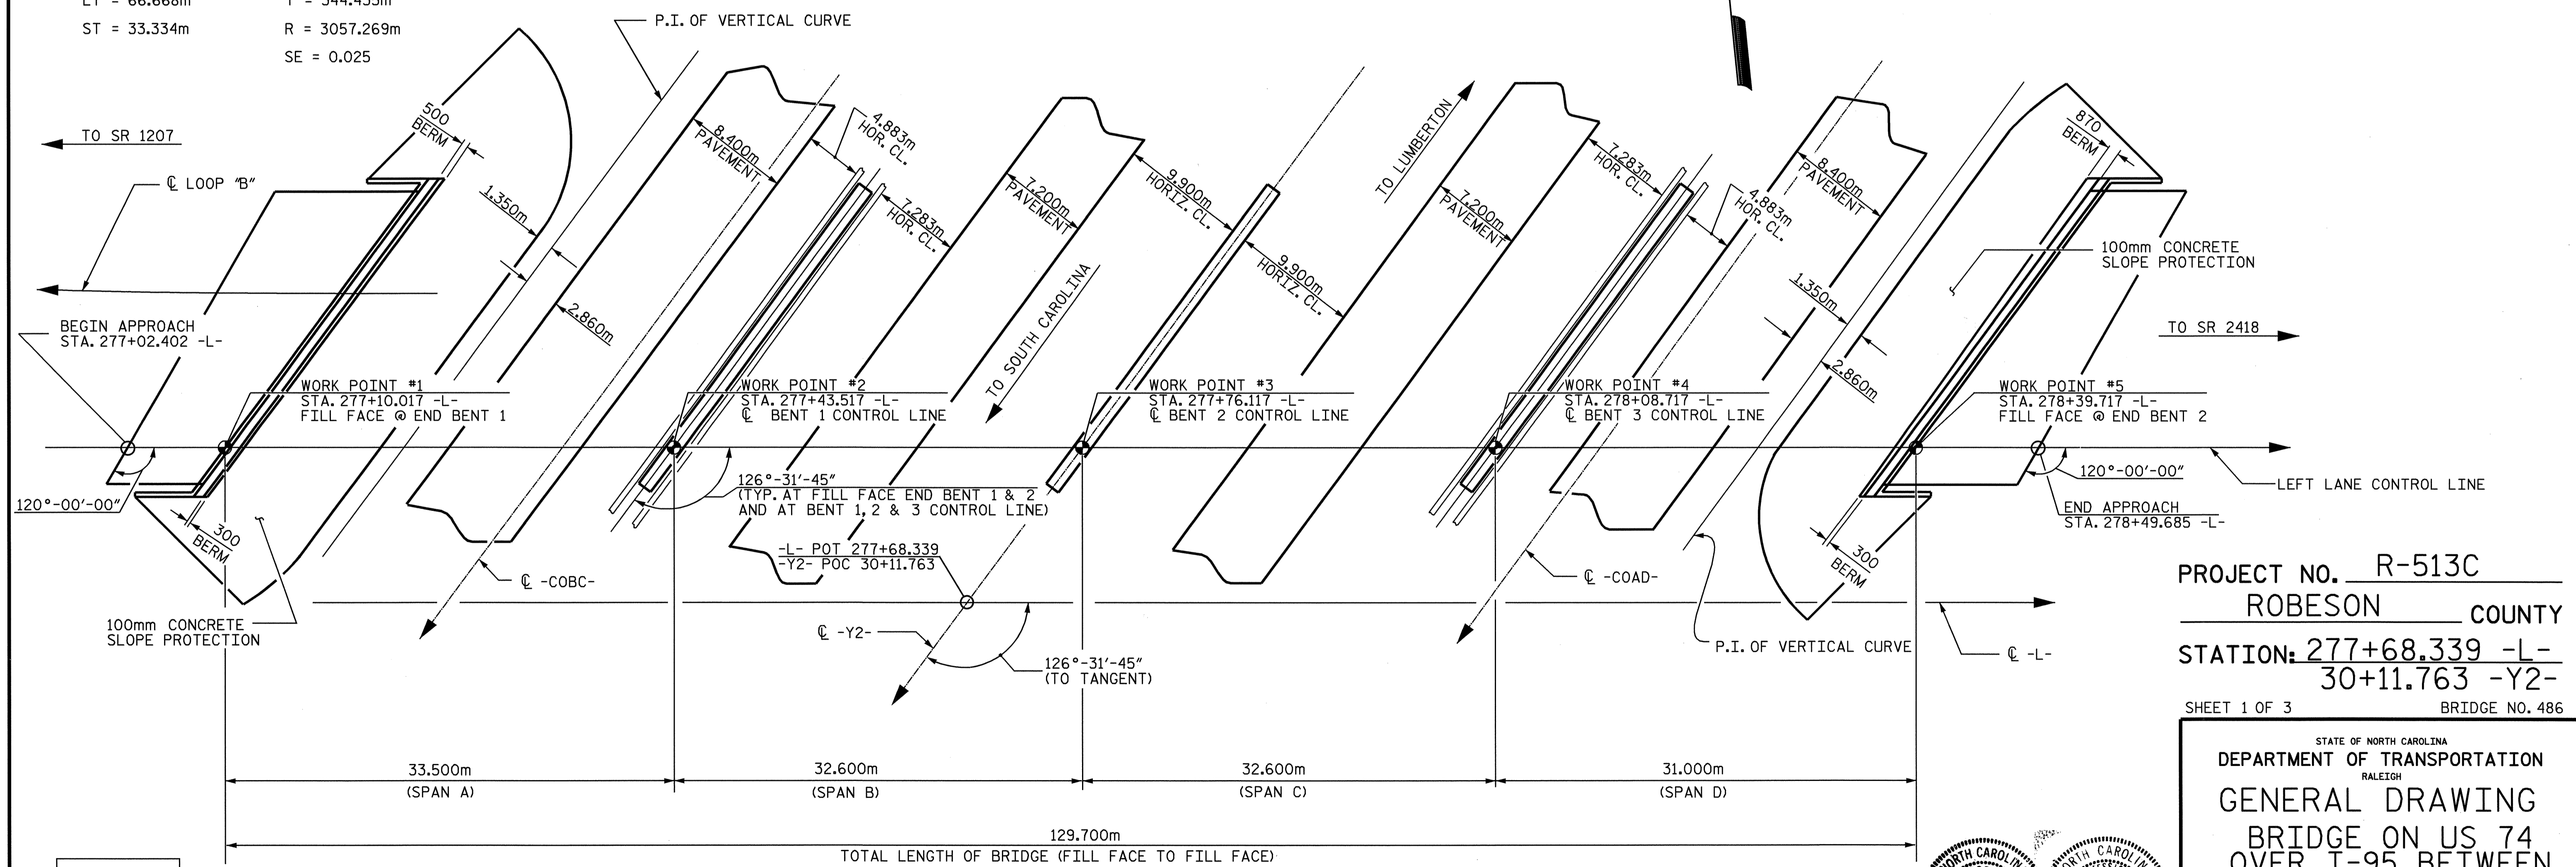


PROJECT NO. R-513C  
ROBESON COUNTY  
 STATION: 277+68.339 -L-  
30+11.763 -Y2-  
 SHEET 1 OF 3 BRIDGE NO. 486

STATE OF NORTH CAROLINA  
 DEPARTMENT OF TRANSPORTATION  
 RALEIGH  
**GENERAL DRAWING**  
 BRIDGE ON US 74  
 OVER I-95 BETWEEN  
 SR 1207 AND SR 2418  
 (LEFT LANE)

**REVISIONS**

NO.	BY:	DATE:	NO.	BY:	DATE:
1			3		
2			4		

SEAL 9804  
 SEAL 11259  
 3/22/04  
 3/22/04

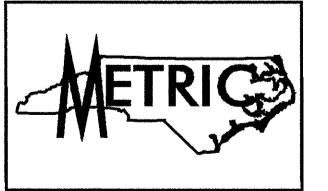

BY: D. R. ANDERSON DATE: 10-26-00  
 CD BY: W.K. FISCHER DATE: 1-29-04

**PLAN**  
 (PILES NOT SHOWN FOR CLARITY)