




STATE	PROJECT	SHEET	TOTAL SHEETS
NC	R-513C	138	138

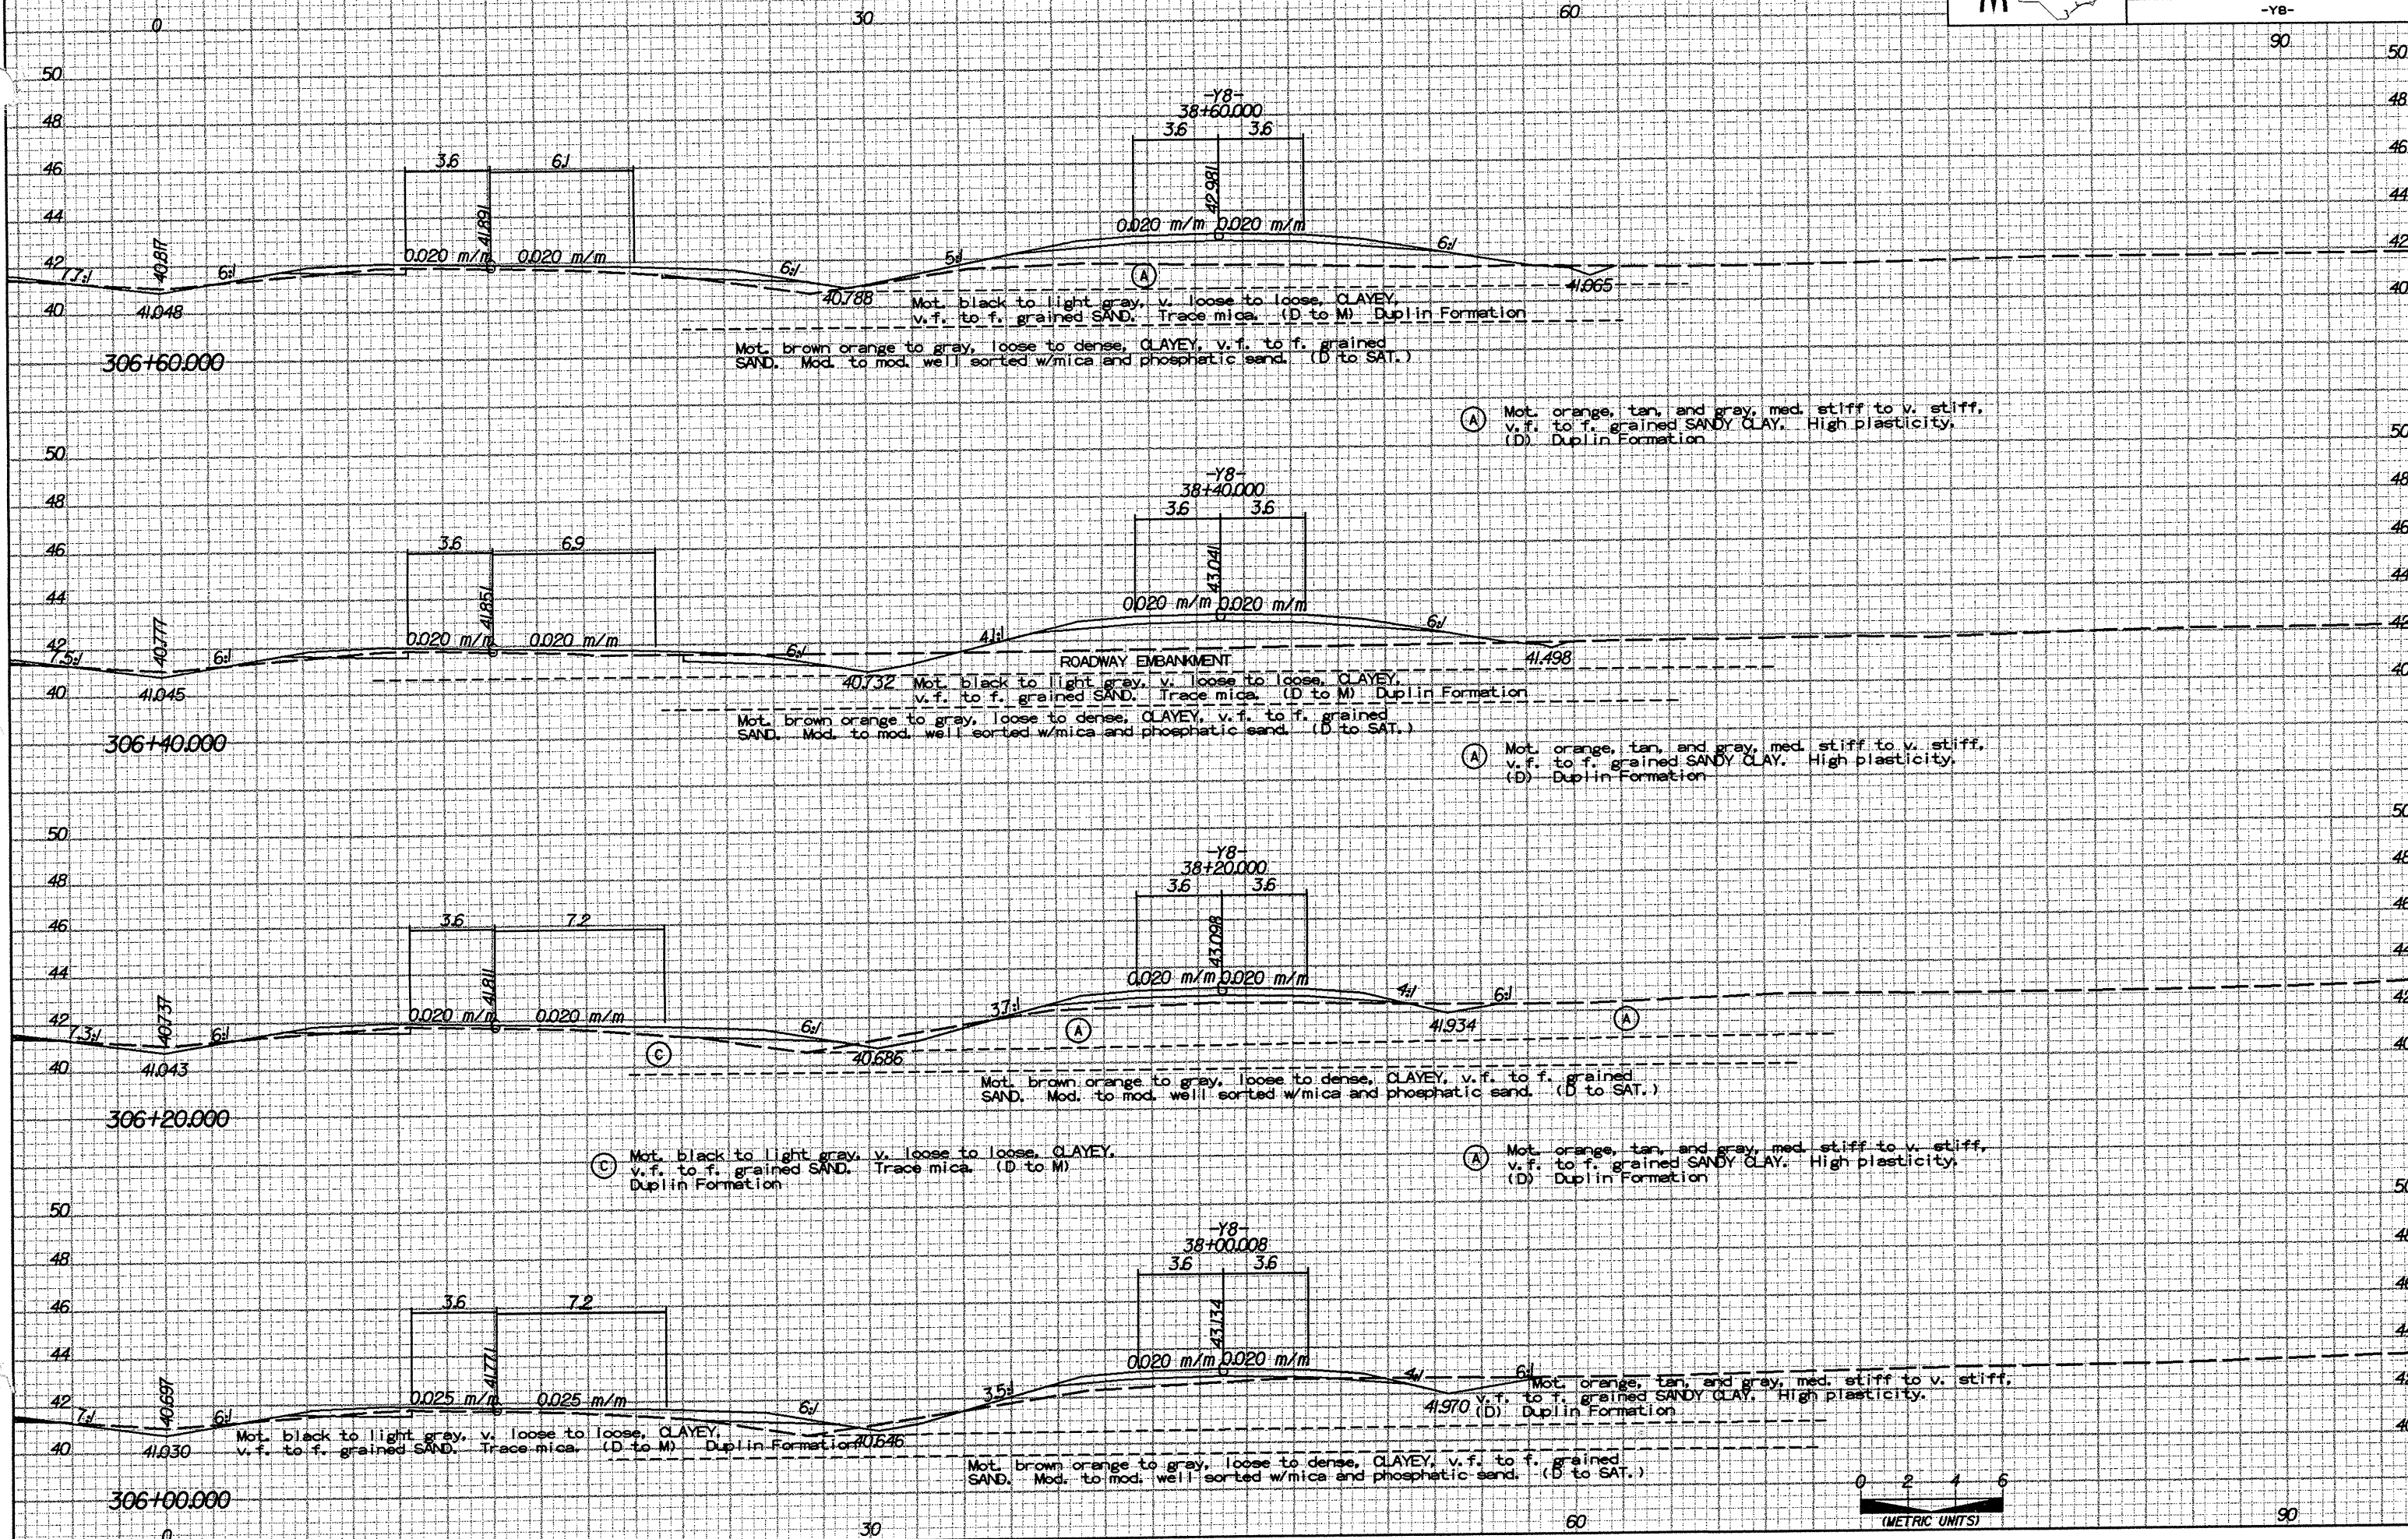

50
48
46
44
42
40

50
48
46
44
42
40

50
48
46
44
42
40

50
48
46
44
42
40

306+60.000

306+40.000

306+20.000

306+00.000

ROADWAY EMBANKMENT

