



STATE	PROJECT	SHEET	TOTAL SHEETS
NC	R-513C	137	138

-Y8-

90

48

46

44

42

40

50

48

46

44

42

40

50

48

46

44

42

40

50


48

46

44

42

40

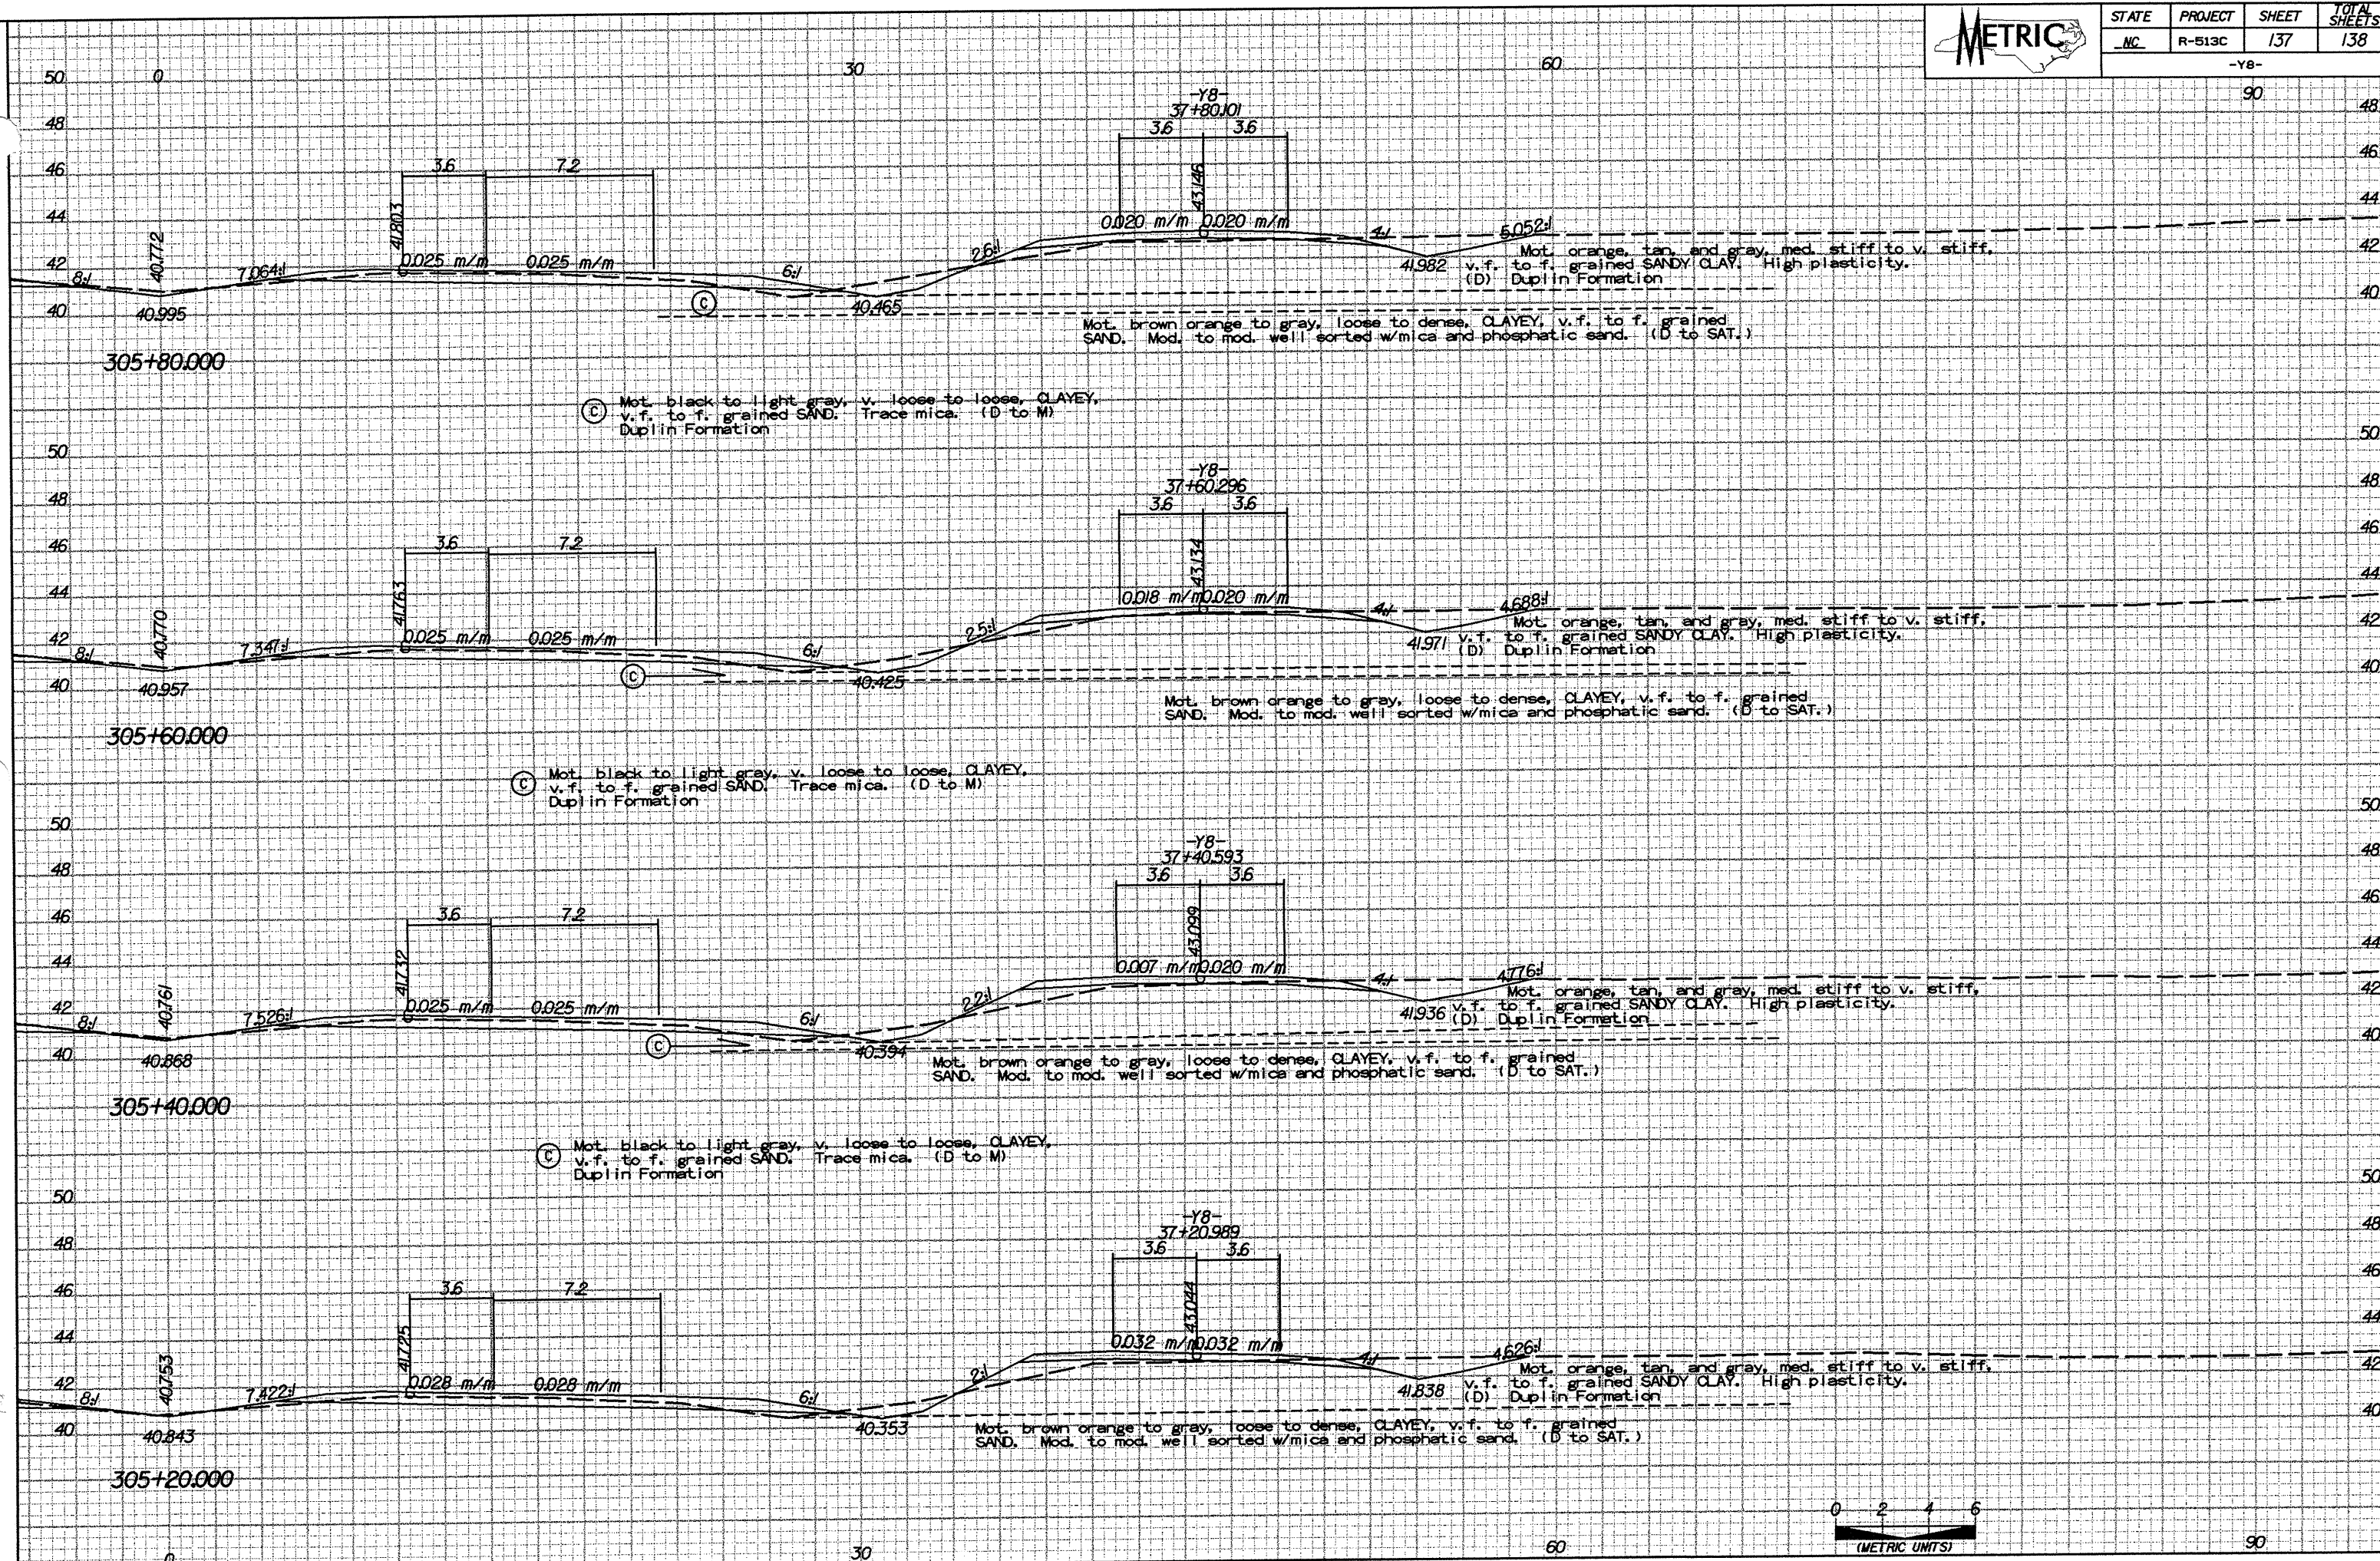

90