


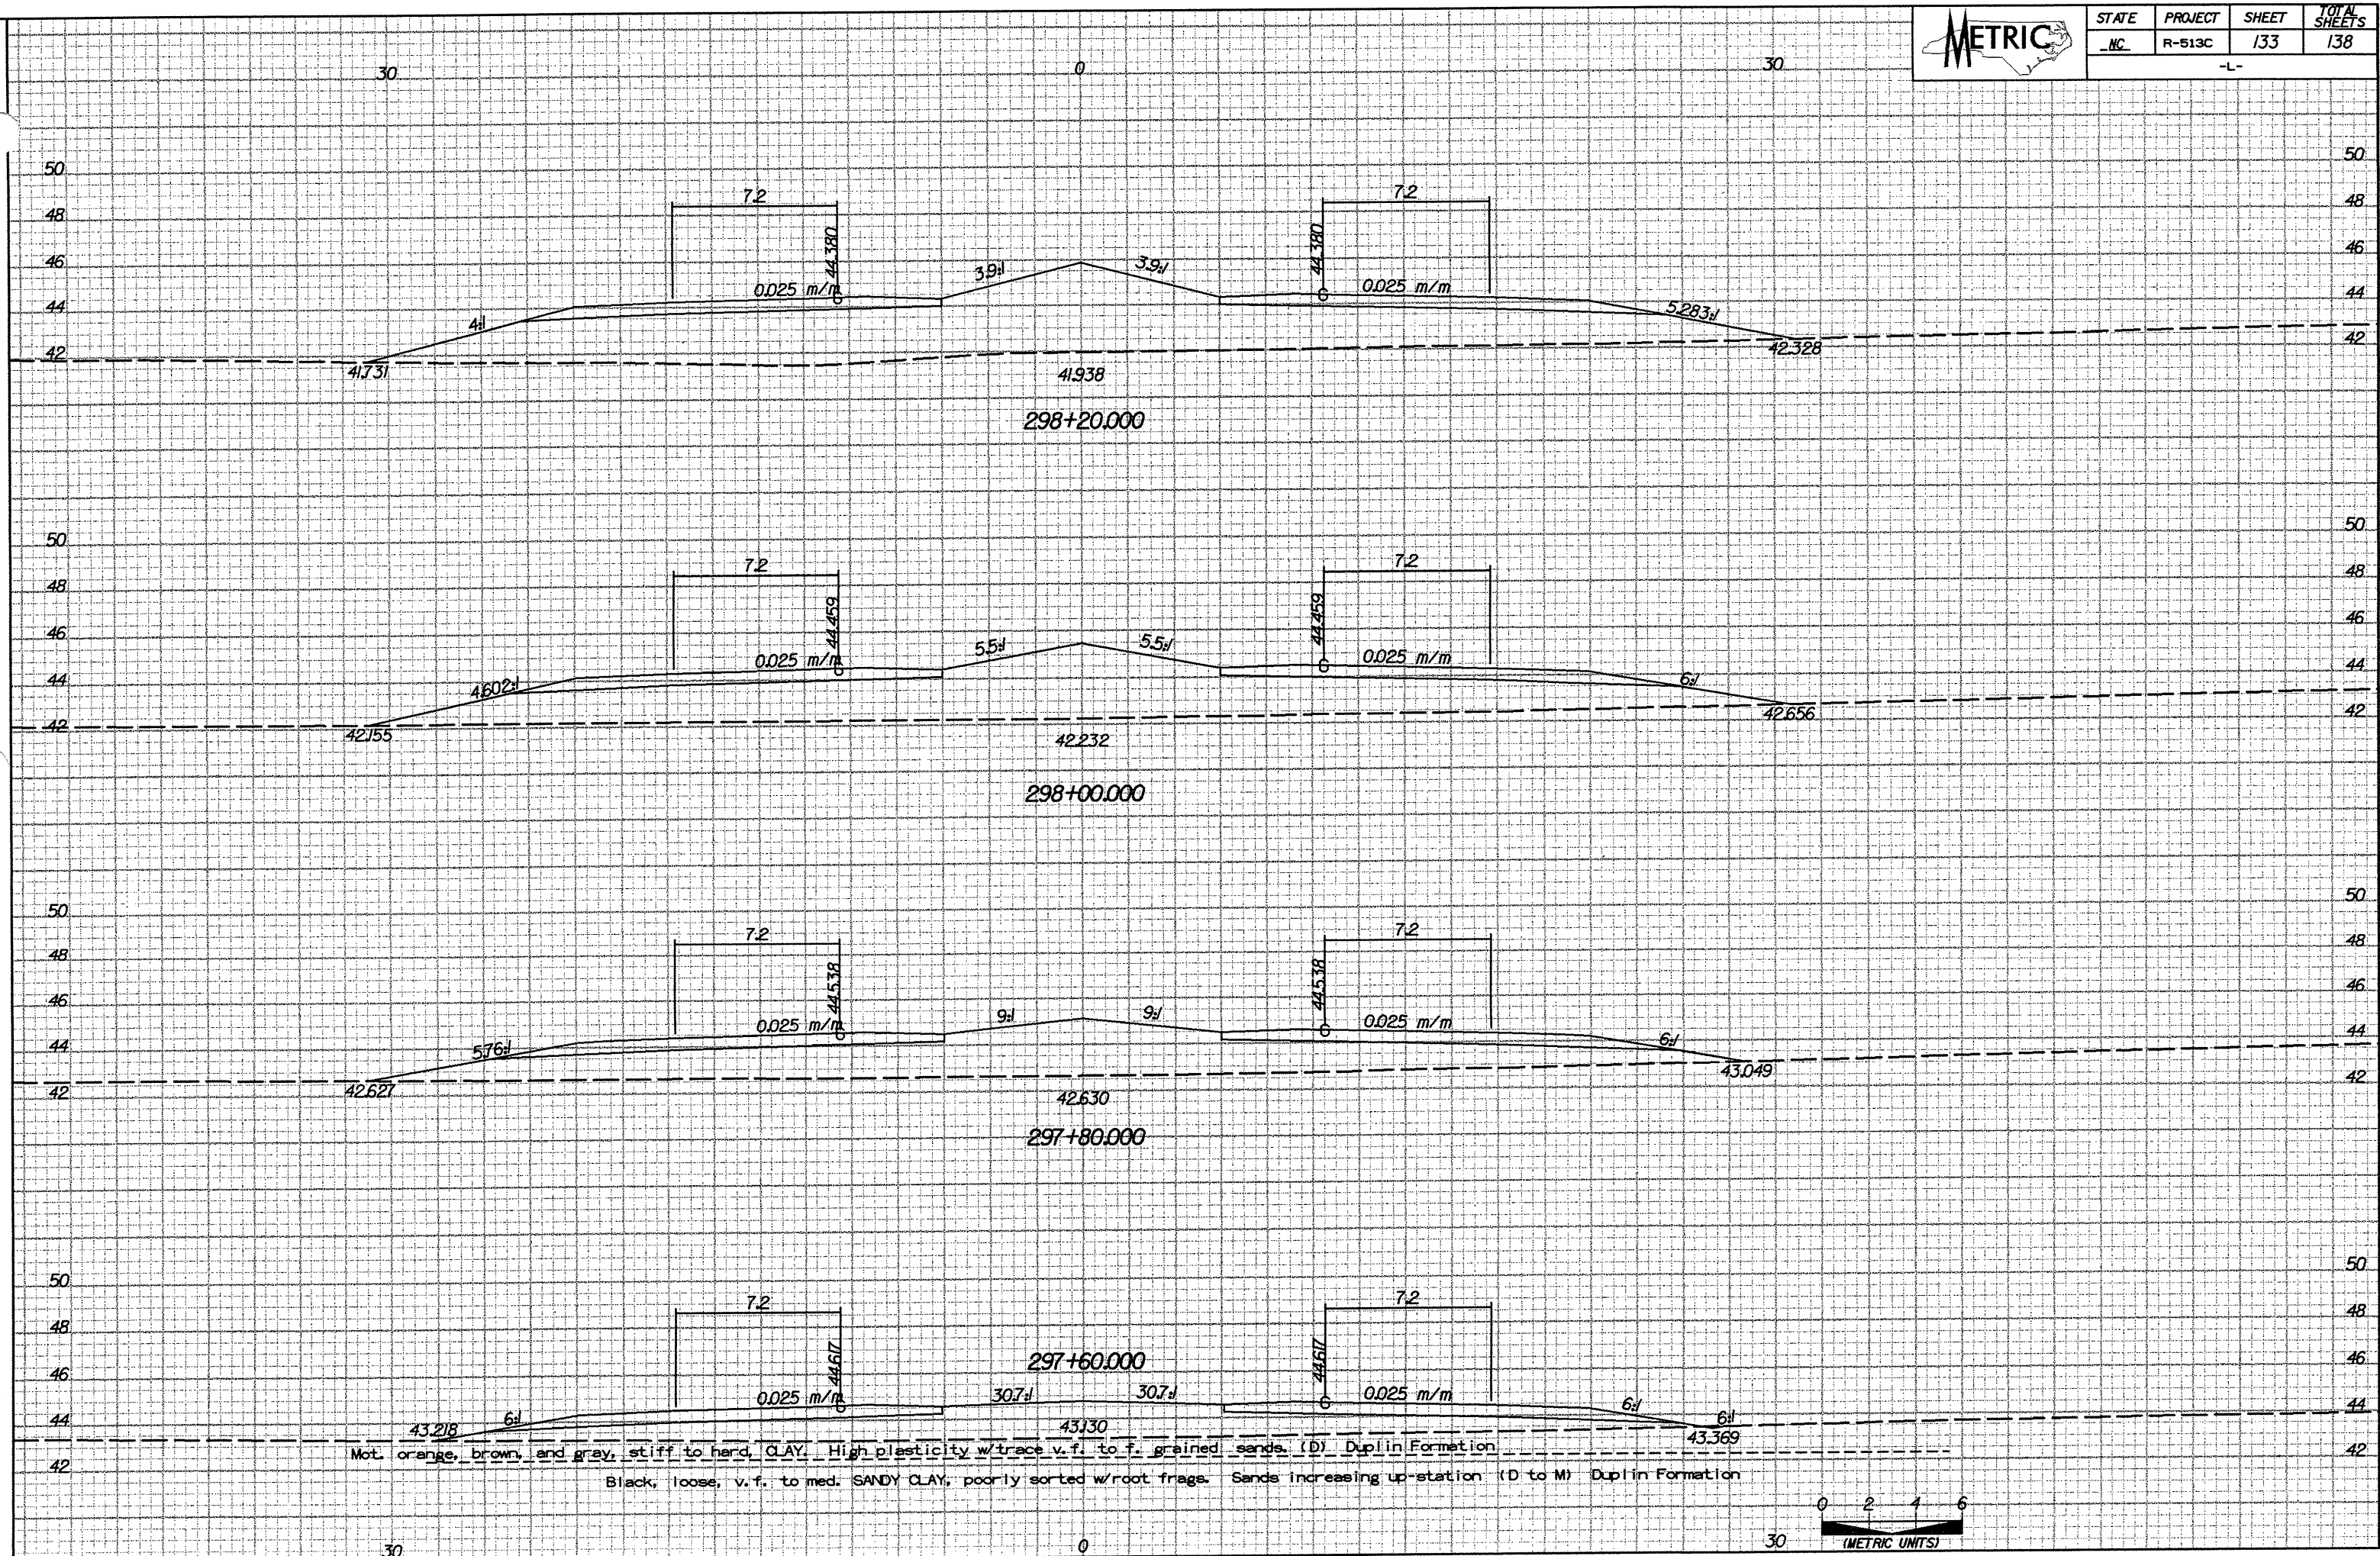

STATE	PROJECT	SHEET	TOTAL SHEETS
NC	R-513C	133	138

-L-



30

0

30

50
48
46
44
42

50
48
46
44
42

298+20.000

298+00.000

297+80.000

297+60.000

Mot. orange, brown, and gray, stiff to hard, CLAY. High plasticity w/trace v.f. to f. grained sands. (D) Duplin Formation
Black, loose, v.f. to med. SANDY CLAY, poorly sorted w/root frags. Sands increasing up-station (D to M) Duplin Formation



30

0

30