



PROJECT REFERENCE NO. R 513C SHEET NO. 29

R/W SHEET NO.

ROADWAY DESIGN ENGINEER HYDRAULICS ENGINEER

PRELIMINARY PLANS
DO NOT USE FOR CONSTRUCTION

INCOMPLETE PLANS
DO NOT USE FOR R/W ACQUISITION


CONST. REV. _____

R/W REV. _____

TGS ENGINEERS
ADAPTED FROM:
TGS ENGINEERS
SUITE 141
975 WALNUT STREET
CARY, NC 27511

PREPARED BY:
CATLIN
ENGINEERS and SCIENTISTS
WILMINGTON, NORTH CAROLINA

ERLINE B. CRANFILL
DB 421 PG 349

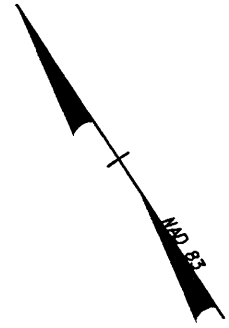

MATCHLINE STA. 348 + 00.000 MATCH TO SHT. NO. 28

-L- POT 348+38725
END CONSTRUCTION

POT 349+73381

EXISTING R/W

S 56.40' 41.5" E 349+00

12 BST
US HWY 74 W 7.2 BST
12 BST

12 BST
US HWY 74 E 7.2 BST
12 BST

375 mm CONC
FES

EXISTING R/W

LEO LOCKLEAR AND WIFE,
CHRISTINE LOCKLEAR
DB 407 PG 265
DB 16D PG 114

JAMES LOCKLEAR
DB 781 PG 897

LEROY LOCKLEAR AND WIFE,
CLEMENTINE LOCKLEAR
DB 462 PG 103

UNNAMED 7.620' (25') STREET

PLANNING & ENGINEERING
CONSULTANTS
1000 W. 10TH STREET
WILMINGTON, NC 28401
TEL: 910.343.1111
WWW.P&ECONSULTANTS.COM