
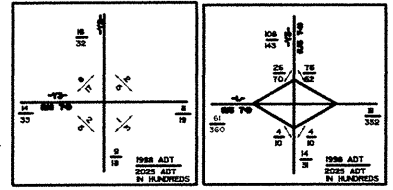
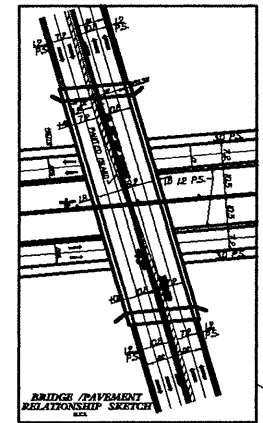


PROJECT NUMBER: R 513C	SHEET NO: 18
DATE: 10/15/03	SCALE: AS SHOWN
DESIGNED BY: [Signature]	CHECKED BY: [Signature]
IN CHARGE: [Signature]	APPROVED BY: [Signature]
PREPARED BY: CALIN ENGINEERS AND SCIENTISTS WILMINGTON, NORTH CAROLINA	

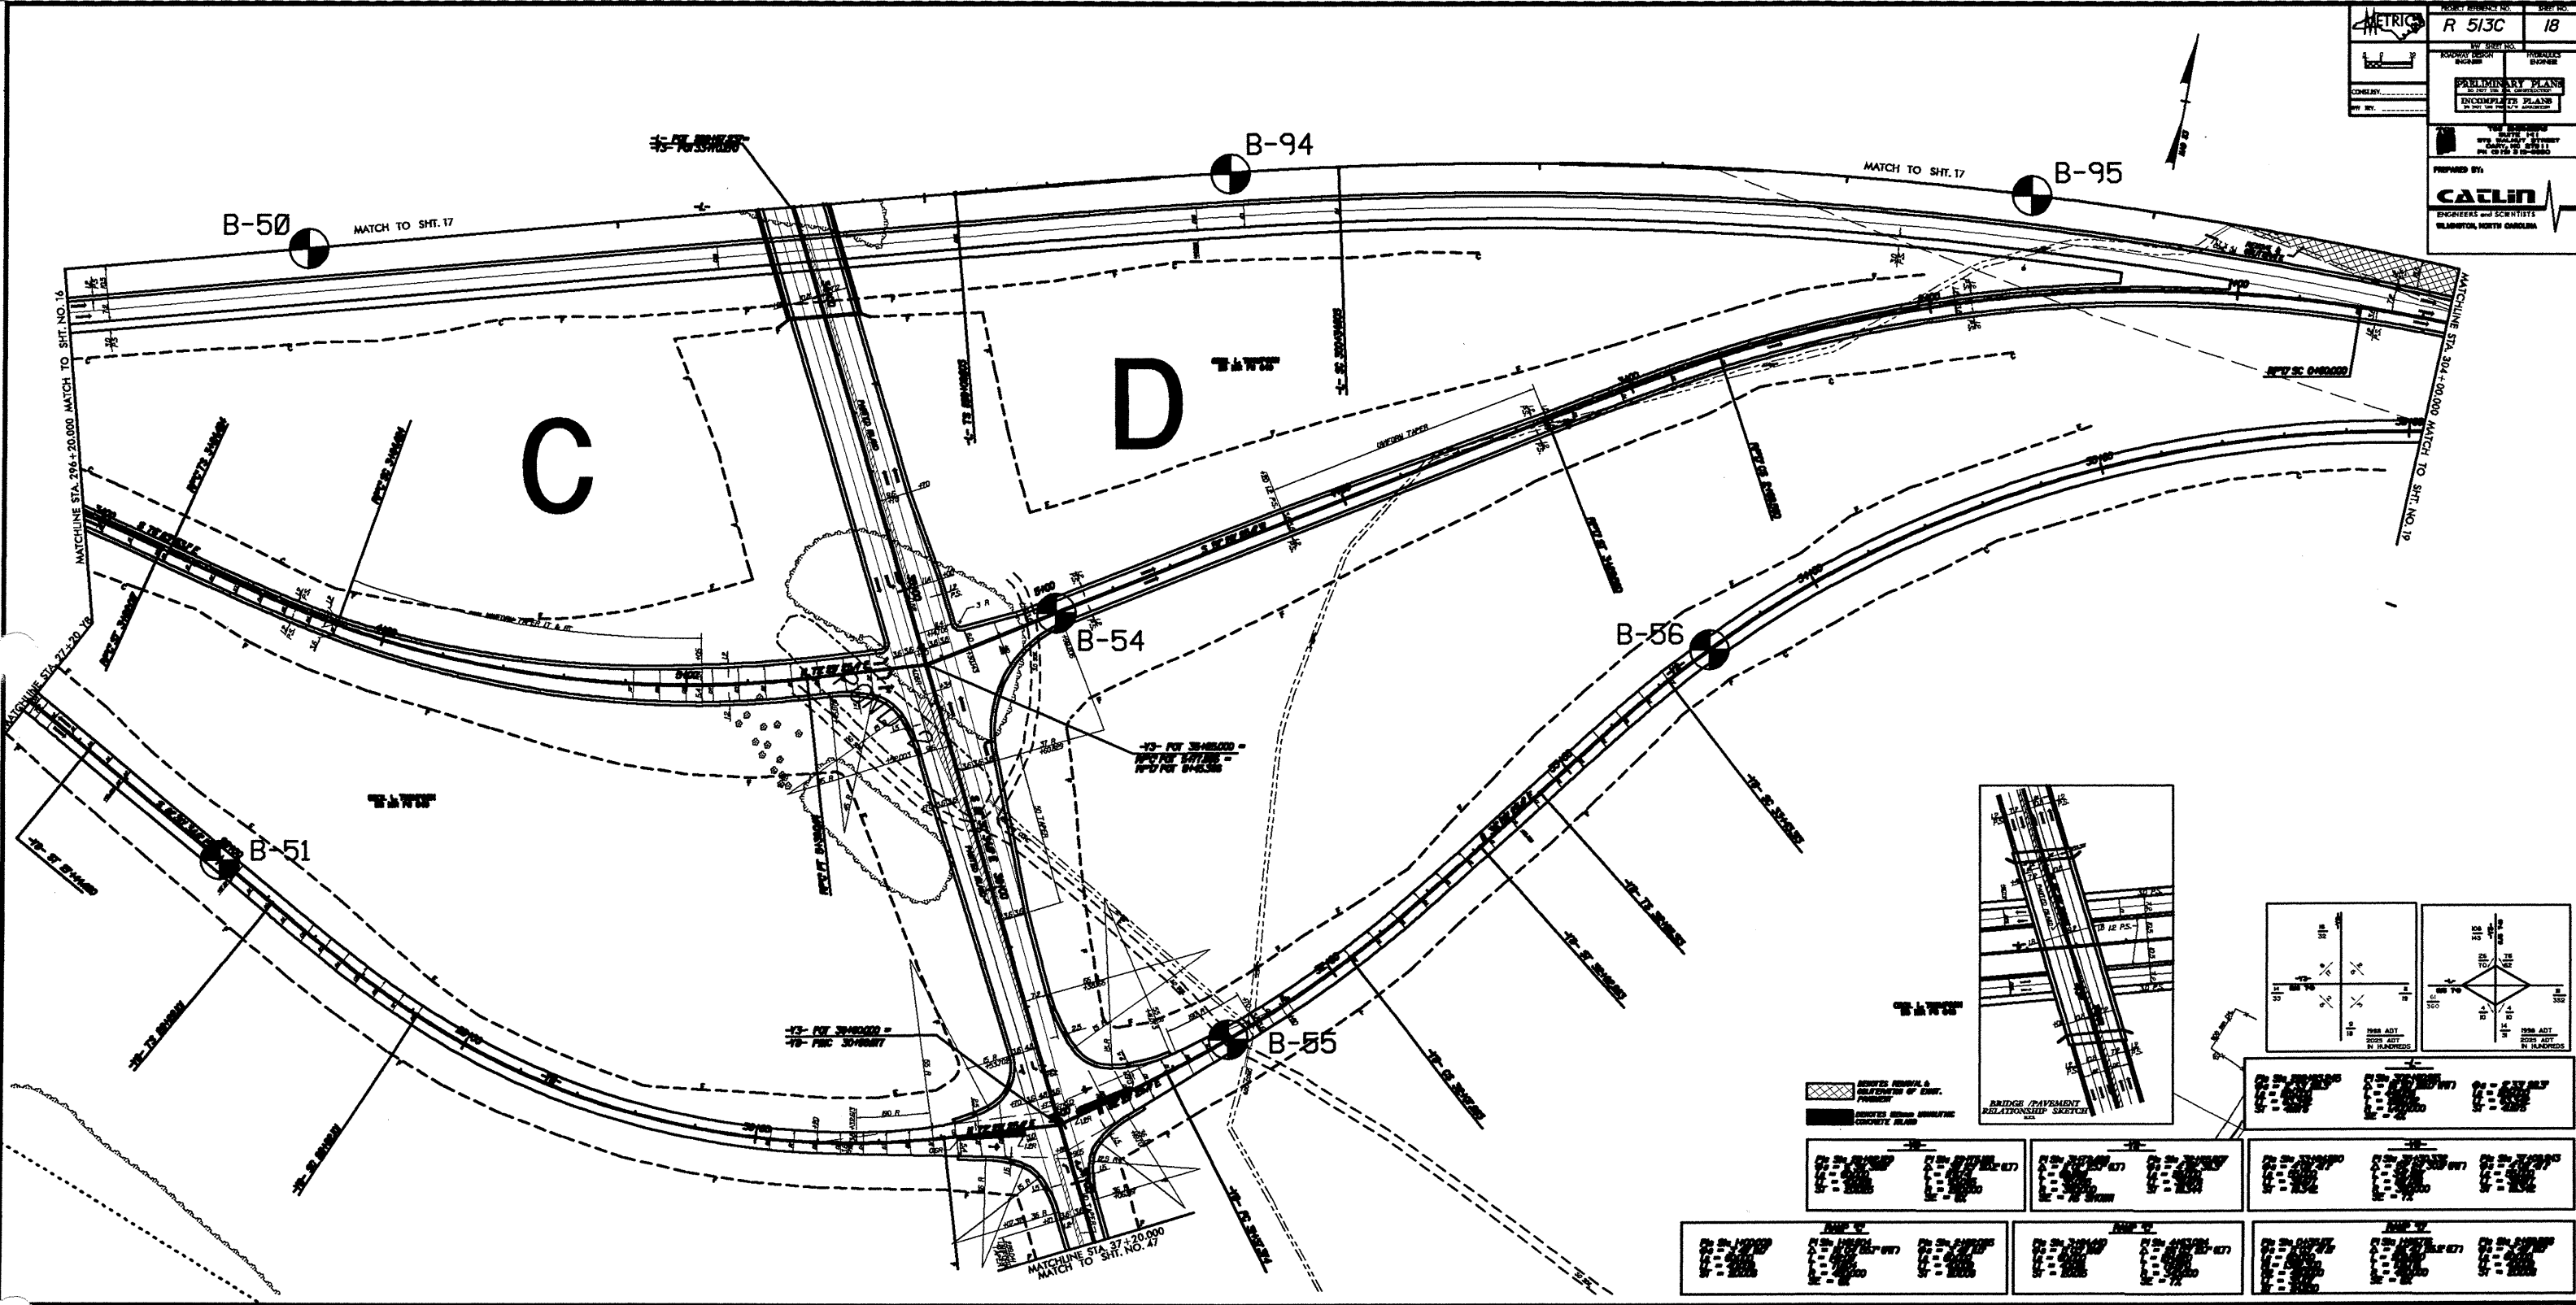

LEGEND:

