
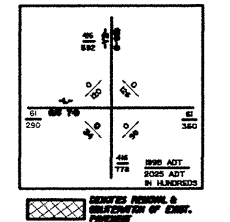


BRIDGE / PAVEMENT RELATIONSHIP SKETCH

METRIC	R 513C	10
PROJECT NO.	BY	DATE
DESIGNED BY	CHECKED BY	APPROVED BY
CONVEY.	INSTRUMENTED	PROPOSED
DATE		
PRELIMINARY PLANS		
PREPARED BY:		
<b>CAELIN</b>		
ENGINEERS and SCIENTISTS		
WELMINGTON, NORTH CAROLINA		

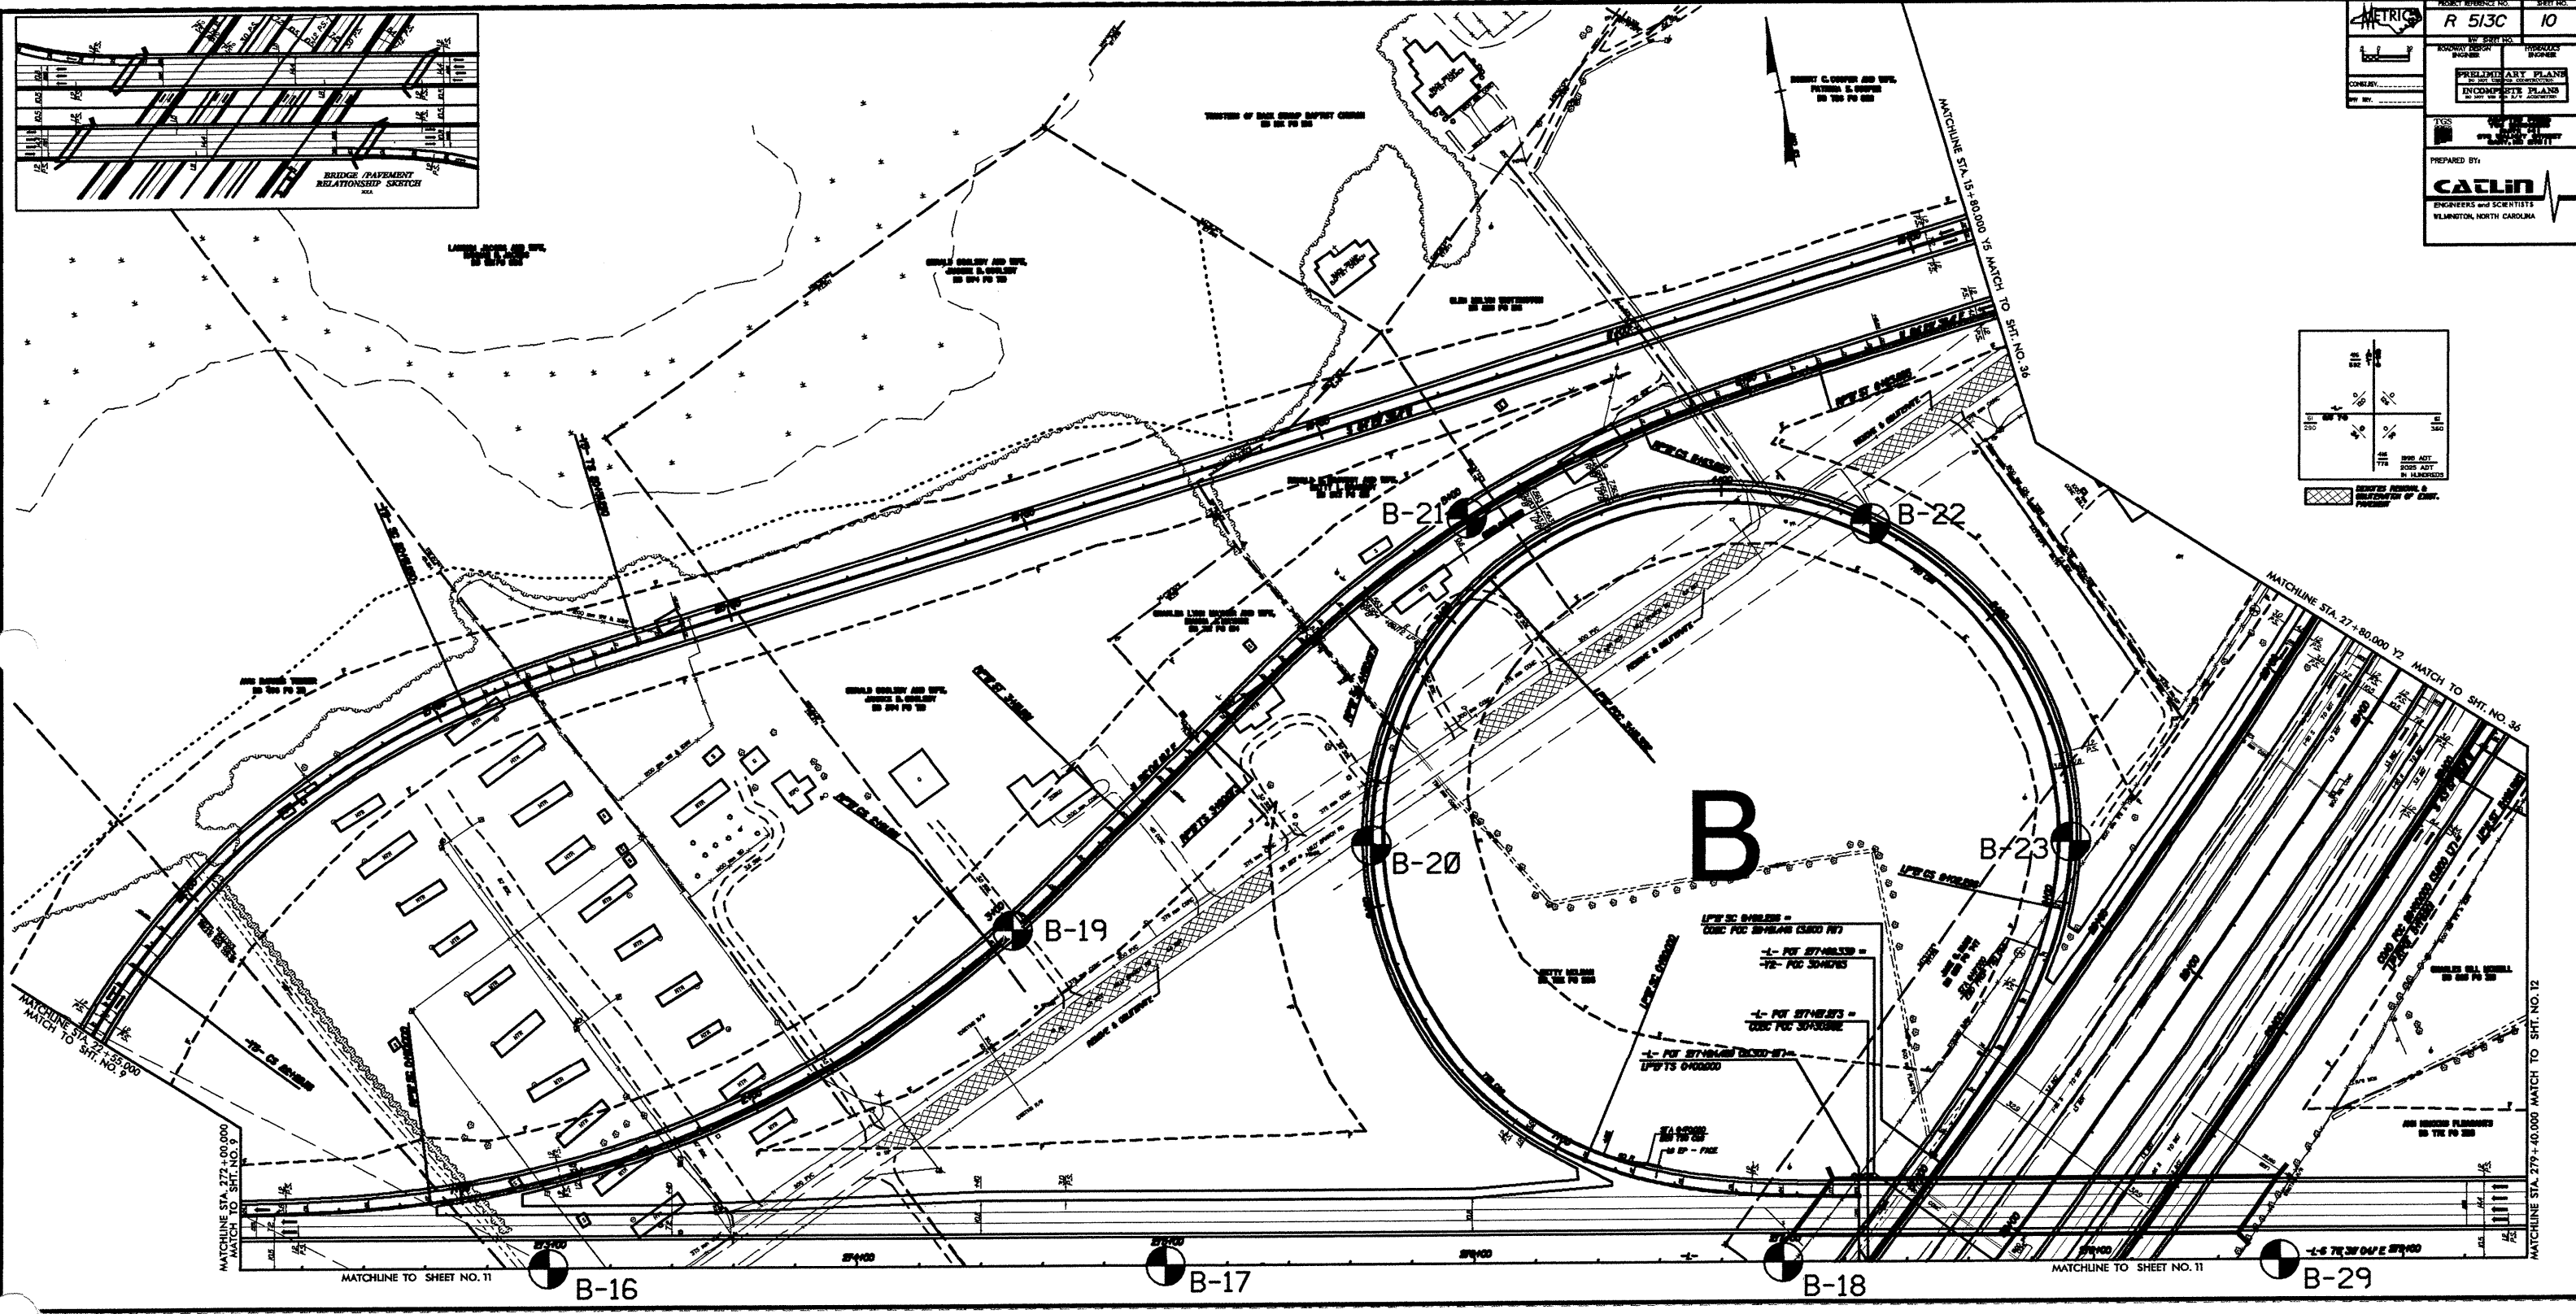

MATCH TO SHEET NO. 9

MATCHLINE TO SHEET NO. 11

B-16

B-17

B-18

MATCHLINE TO SHEET NO. 11

B-29

MATCH TO SHEET NO. 12

**B**



B-21

B-22

B-20

B-23

B-19

