
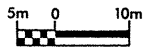
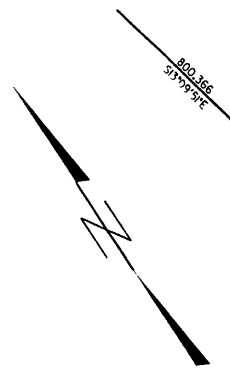


DESCRIPTION: US 74 From West of SR 1157 to West of SR 1164		PROJ. NO.: 6.469002T	SHEET NO. 29
PREPARED BY: <b>CATLIN</b> ENGINEERS and SCIENTISTS WILMINGTON, NORTH CAROLINA	 201-135	T.I.P. NO.: R-0513BB	TOTAL SHEETS: 65
	CONST. REV.	F.A. NO.: N/A	R/W SHEET NO.:
	R/W REV.	COUNTY: Robeson	ROADWAY DESIGN ENGINEER
			HYDRAULICS ENGINEER
		<b>PRELIMINARY PLANS</b> DO NOT USE FOR CONSTRUCTION	
		<b>INCOMPLETE PLANS</b> DO NOT USE FOR R/W ACQUISITION	

-SR5-  
Pis Sta 34+02.642  
Os = 3° 36' 34.7"  
Ls = 63.000  
LT = 42.009  
ST = 21.008  
SE = 0.076



SCOTT J. FURMAN  
DB 16X PG 063

JUDY RANSOME SMITH  
DB 896 PG 749

SCOTT J. FURMAN  
DB 16X PG 063

STA 34+44.634  
MATCHLINE -SR5- STA 34+40.000  
SEE SHEET 11

MATCHLINE -SR5- STA 37+20.000  
SEE SHEET 29

