


DESCRIPTION: US 74 From West of SR 1157 (Henry Berry Rd.) to West of SR 1164 (Back Swamp Rd.)	PROJ. NO.: 6.46902T	SHEET NO. 22
PREPARED BY: CAELIN ENGINEERS and SCIENTISTS WILMINGTON, NORTH CAROLINA	T.I.P. NO.: R-0513BB	TOTAL SHEETS: 65
20-135	F.A. NO.: N/A	R/W SHEET NO.:
CONST. REV.	COUNTY: Robeson	ROADWAY DESIGN ENGINEER
R/W REV.		HYDRAULICS ENGINEER

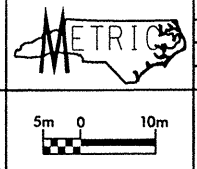

PRELIMINARY PLANS
DO NOT USE FOR CONSTRUCTION
INCOMPLETE PLANS
DO NOT USE FOR R/W ACQUISITION

ADVANCED ACQUISITION
AUTHORIZATION PENDING 6-26-01
E.W. STONE
DB 877 PG 441 **902**

DAVID H. FULLER
DB 13U PG 014

CABLE GUIDERAIL
DOUBLE FACED

SEE SHEET 41 & 42 FOR -L- PROFILE

MATCHLINE -L- STA 217 + 60.000

MATCHLINE -L- STA 221 + 00.000

N 80° 59' 59.0" E

N 80° 59' 59.0" E

L-26

L-27

3.0m PS

7.2m

7.0m 1.2m PS

7.0m

7.2m 1.2m PS

3.0m PS

218+00

219+00

220+00

221+00

DAVID H. FULLER
DB 13U PG 014

ADVANCED ACQUISITION
AUTHORIZATION PENDING 6-26-01
E.W. STONE
DB 877 PG 441 **902**