


SAMPLE ID.	DEPTH(FT)	NMC %	GRAVEL		SAND		FINES		DESCRIPTION OR CLASSIFICATION
			COARSE	FINE	COARSE	FINE	SILT SIZES	CLAY SIZES	
BED S-1	0.0 - 0.5	N/A	NP	NP	NP	NP	NP	NP	Alluvial-Very Loose Brown Silty Coarse to Fine SAND (A-1-b)

**GRAIN SIZE DISTRIBUTION**  
 Bridge 84 over Jones Creek on SR 2579  
 (Brooks Road)  
 Rockingham County, NC  
 State Project No. 8.2511001 B-3696

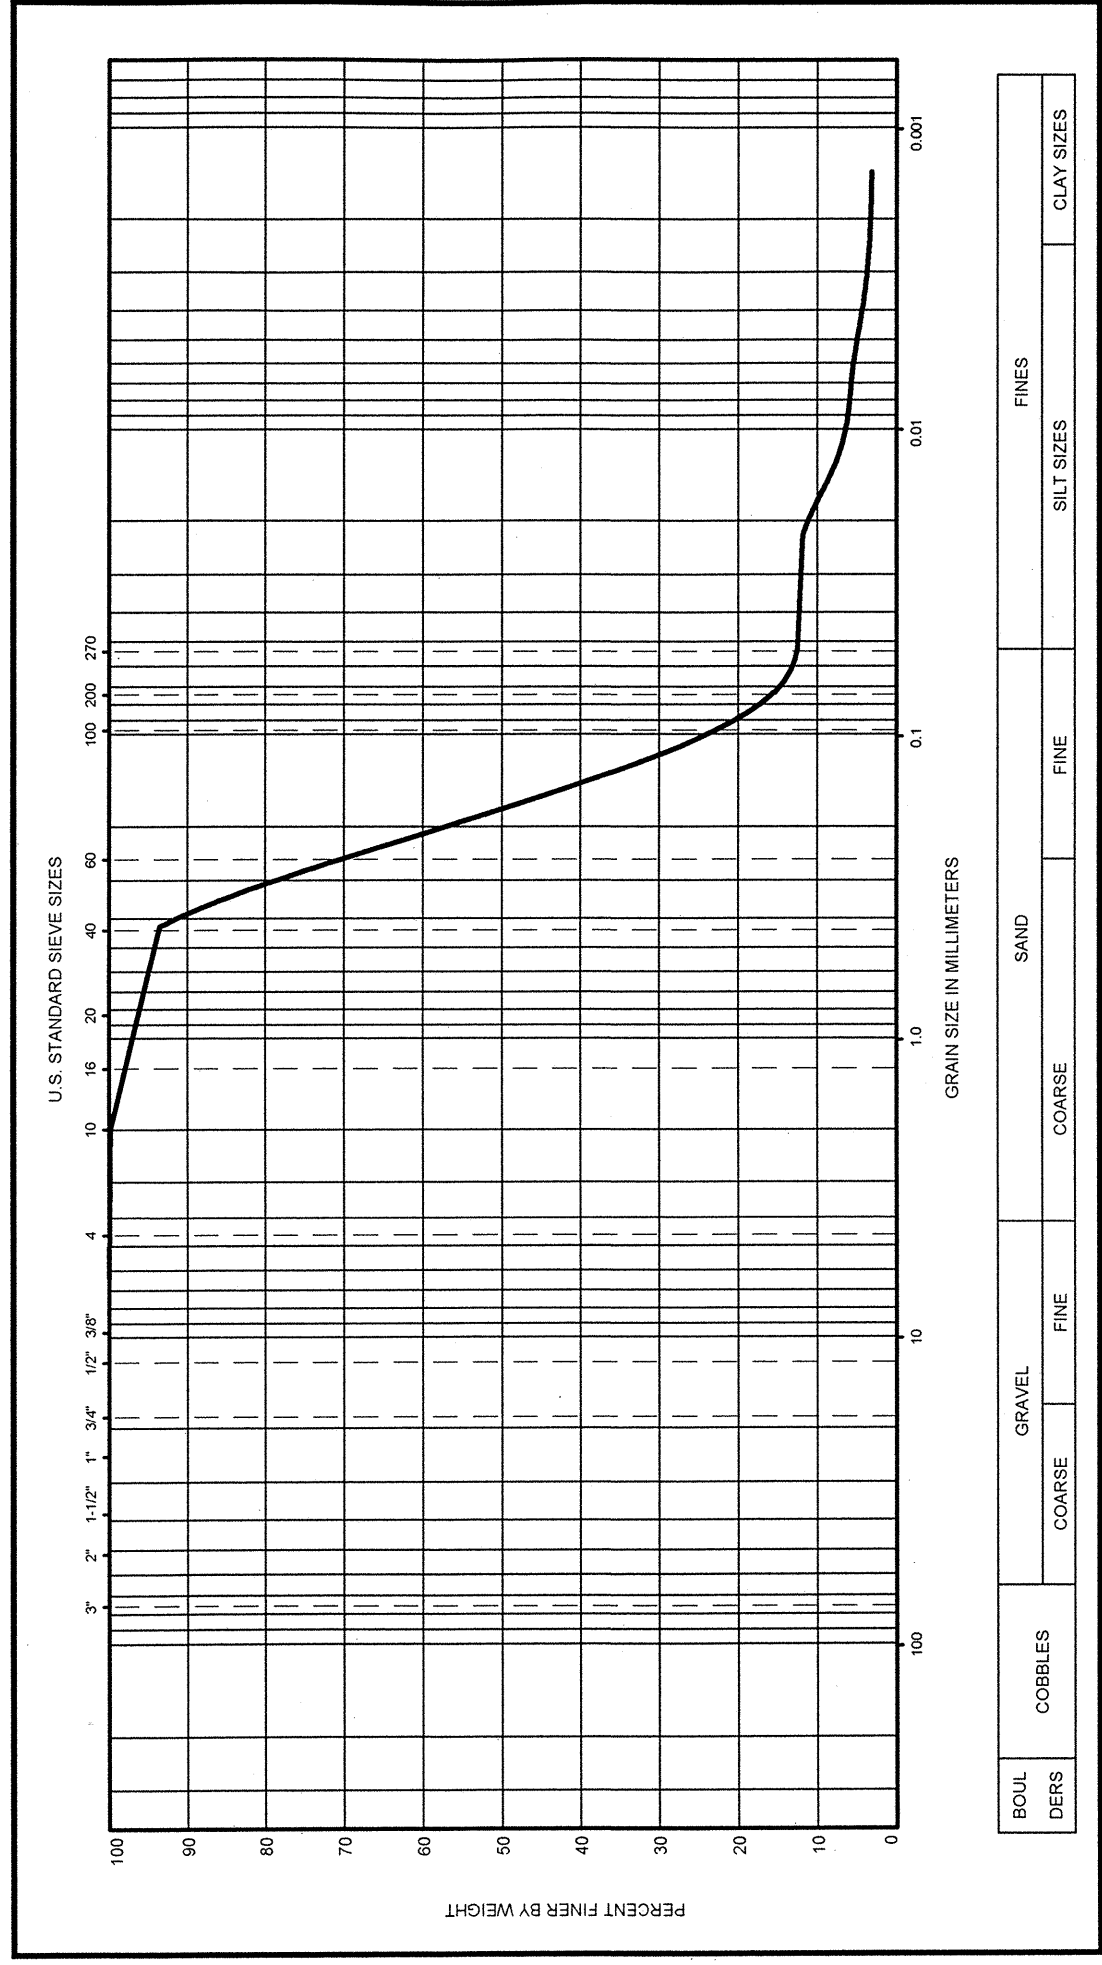

SAMPLE ID.	DEPTH(FT)	NMC %	GRAVEL		SAND		FINES		DESCRIPTION OR CLASSIFICATION
			COARSE	FINE	COARSE	FINE	SILT SIZES	CLAY SIZES	
BANK S-2	0.0 - 0.5	N/A	23	NP	NP	NP	NP	NP	Alluvial-Very Loose Brown Silty Coarse to Fine SAND (A-2-4)

**GRAIN SIZE DISTRIBUTION**  
 Bridge 84 over Jones Creek on SR 2579  
 (Brooks Road)  
 Rockingham County, NC  
 State Project No. 8.2511001 B-3696