

GRAIN SIZE IN MILLIMETERS


PERCENT FINER BY WEIGHT

BOUL DERS	COBBLES	GRAVEL		SAND		FINES	
		COARSE	FINE	COARSE	FINE	SILT SIZES	CLAY SIZES

GRAIN SIZE DISTRIBUTION

Bridge 84 over Jones Creek on SR 2579
(Brooks Road)
Rockingham County, NC
State Project No. 8.2511001 B-3696

SAMPLE ID.	DEPTH(FT)	NMC %	LL	PL	PI	DESCRIPTION OR CLASSIFICATION	
						COARSE	FINE
EB2-B SS-6	8.5 - 10.0	30.2	31	NP	NP	Alluvial-Soft Brown Micaceous Fine Sandy SILT (A-4)	

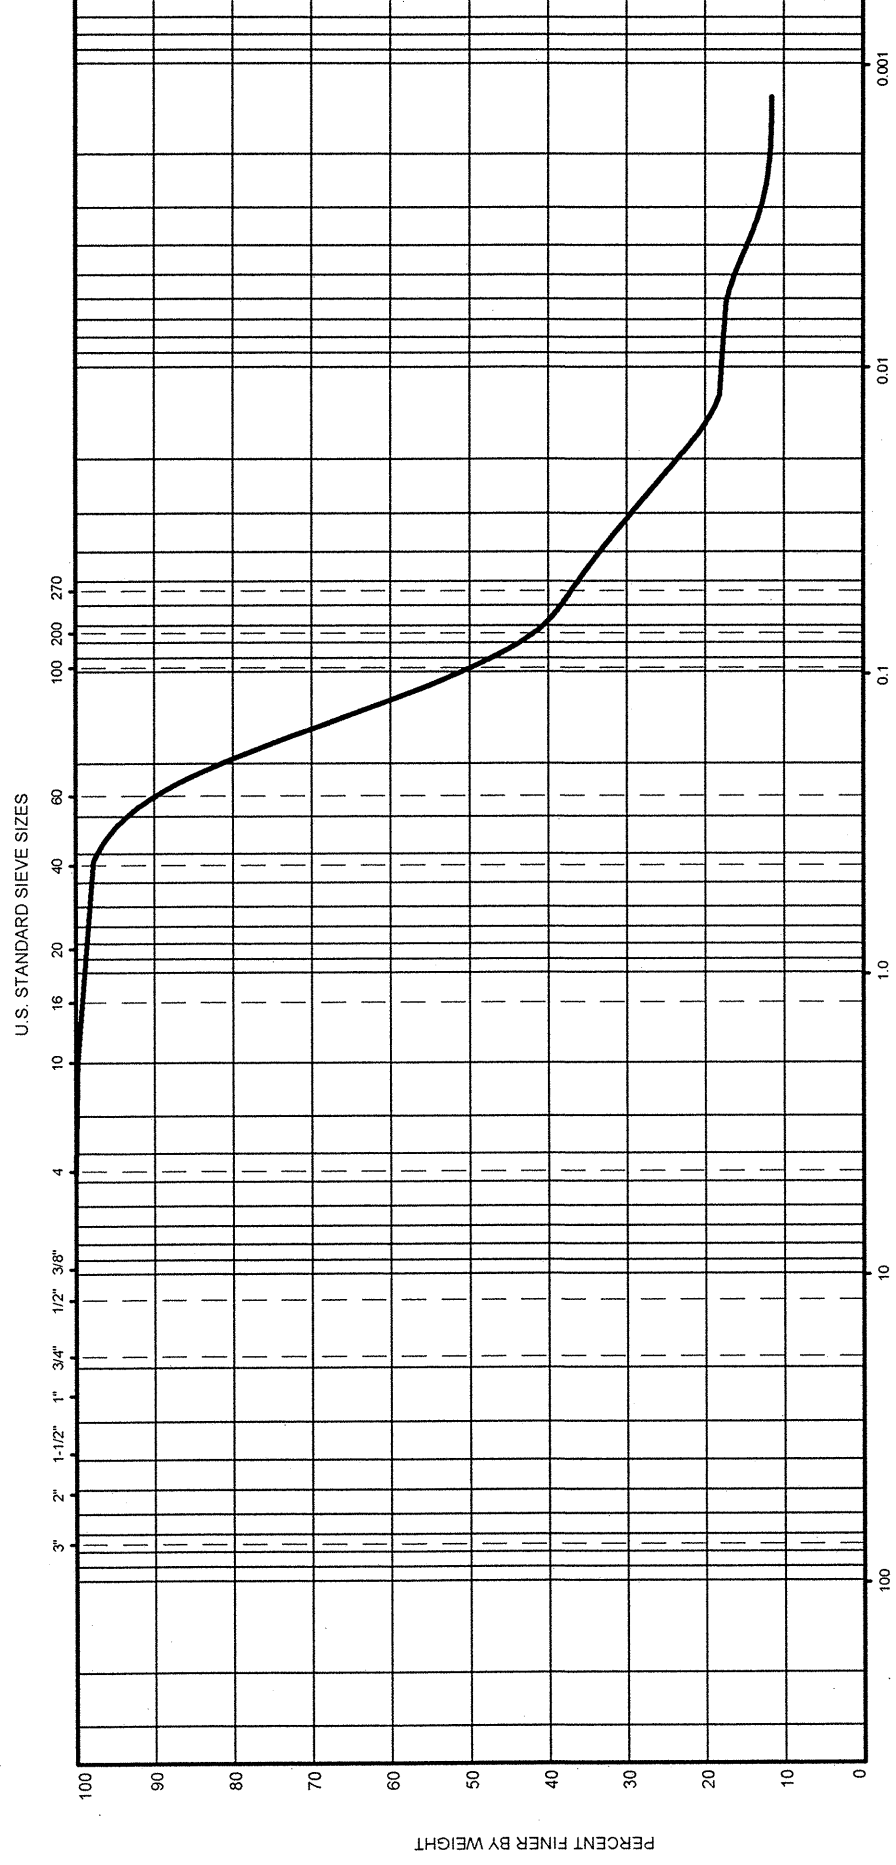

GRAIN SIZE IN MILLIMETERS

PERCENT FINER BY WEIGHT

BOUL DERS	COBBLES	GRAVEL		SAND		FINES	
		COARSE	FINE	COARSE	FINE	SILT SIZES	CLAY SIZES

GRAIN SIZE DISTRIBUTION

Bridge 84 over Jones Creek on SR 2579
(Brooks Road)
Rockingham County, NC
State Project No. 8.2511001 B-3696

SAMPLE ID.	DEPTH(FT)	NMC %	LL	PL	PI	DESCRIPTION OR CLASSIFICATION	
						COARSE	FINE
EB2-B SS-7	13.5 - 15.0	30.5			NP	Alluvial-Very Soft Grey Fine Sandy SILT (A-4)	