
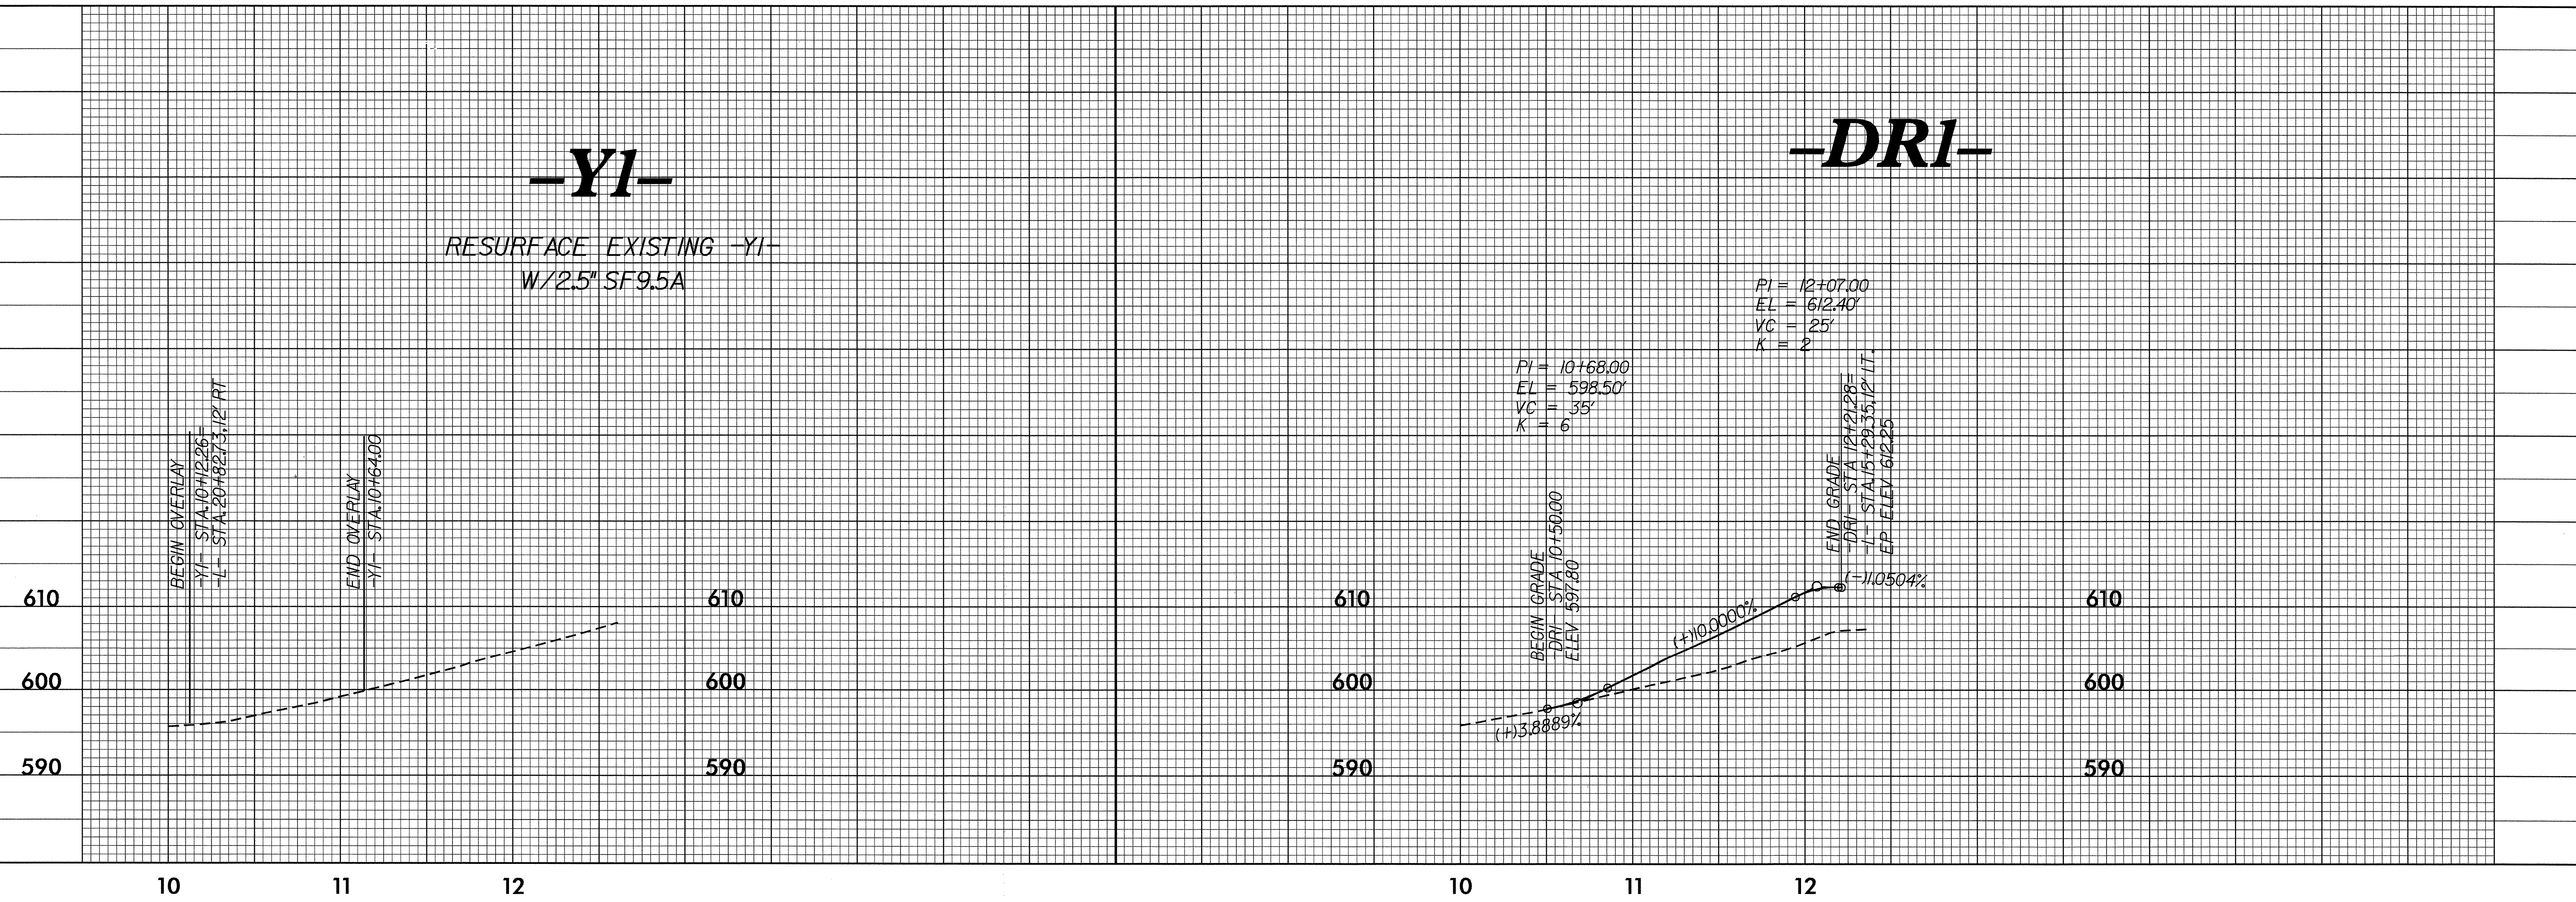


5/28/99

PROJECT REFERENCE NO. B-3696	SHEET NO. 5
B.L. Moore S.B. Morgan	

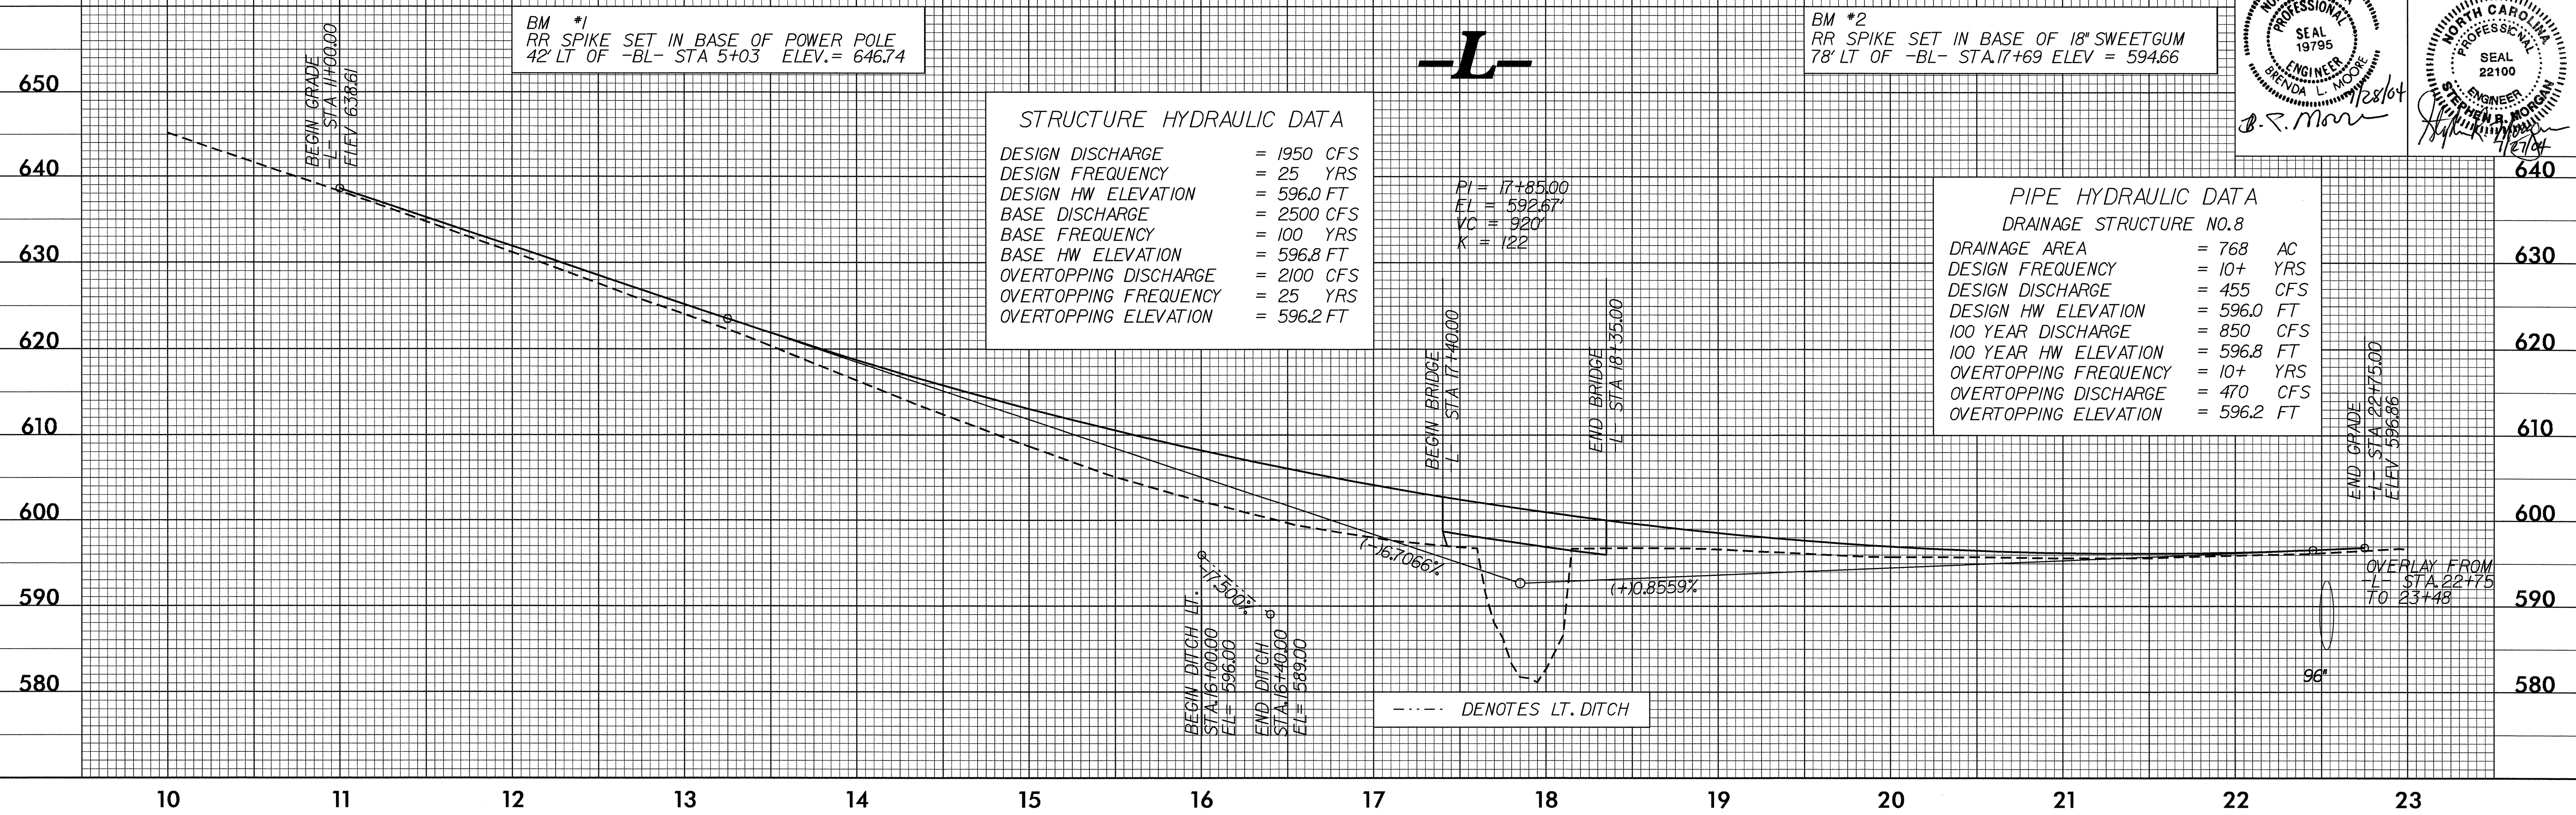

I:\3-004\2004\2004\B3696_rdy_pfl.dgn