


UTILITIES BY OTHERS





NOTE:
 ALL PROPOSED UTILITY WORK
 SHOWN ON THIS SHEET WILL
 BE DONE BY OTHERS

-L-	-DRI-	-YI-
PI Sta 14+40.75 Δ = 20° 24' 31.2" (RT) D = 4' 16" 32.9" L = 477.31' T = 241.21' R = 1,340.00' SE = SEE PLANS	PI Sta 25+03.15 Δ = 33° 25' 17.7" (LT) D = 9' 10" 02.4" L = 364.57' T = 187.64' R = 625.00' SE = SEE PLANS	PI Sta 11+16.33 Δ = 10° 29' 46.9" (LT) D = 12' 43" 56.6" L = 82.44' T = 41.33' R = 450.00' SE = SEE PLANS
		PI Sta 10+53.39 Δ = 0° 57' 56.9" (LT) D = 2' 00" 00.0" L = 48.29' T = 24.15' R = 2,864.79'

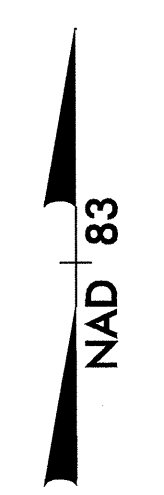

STA. 11+00.00 -L- BEGIN TIP PROJECT B-3696

STA. 22+75.00 -L- END TIP PROJECT B-3696

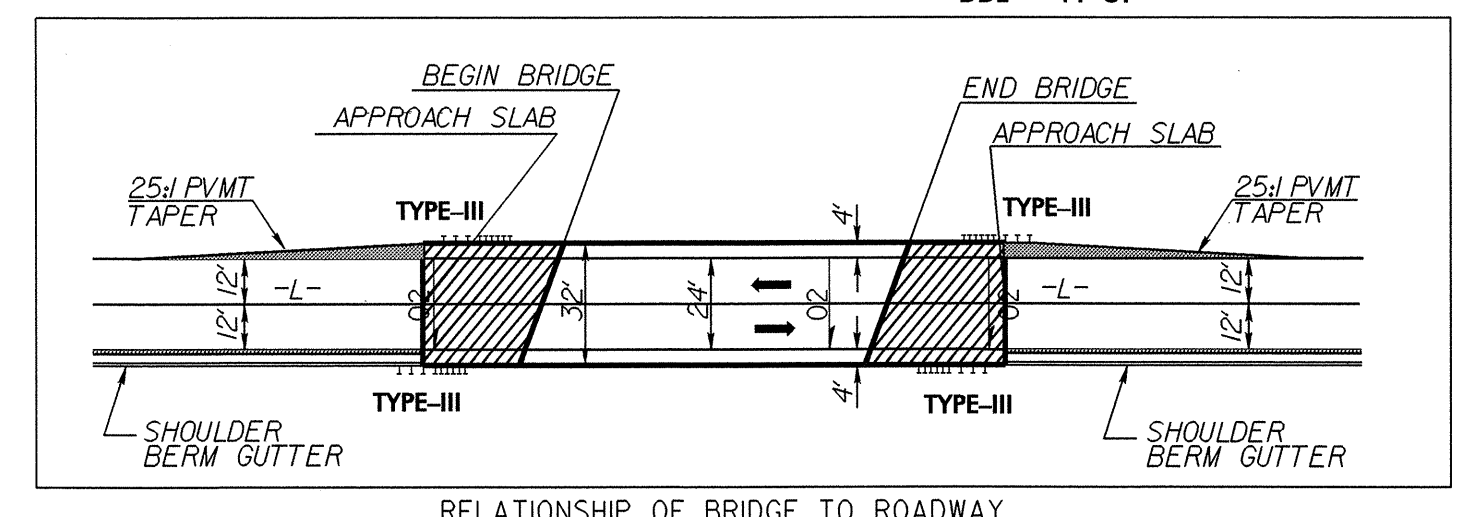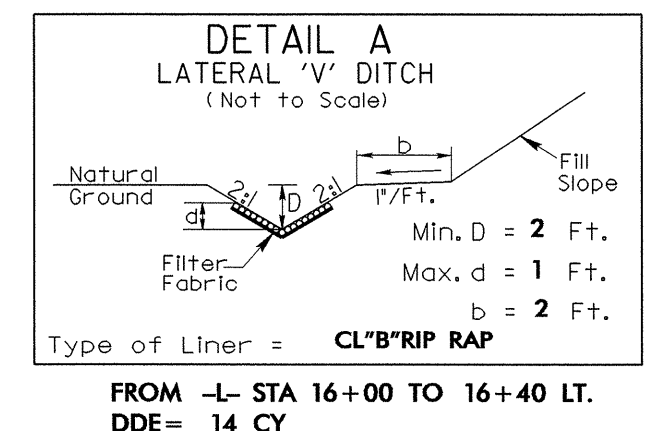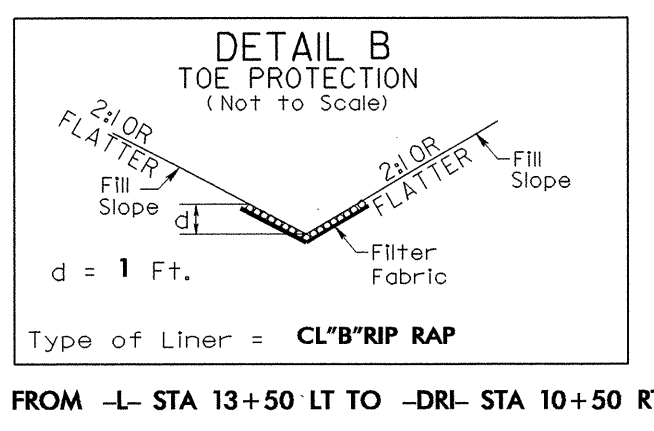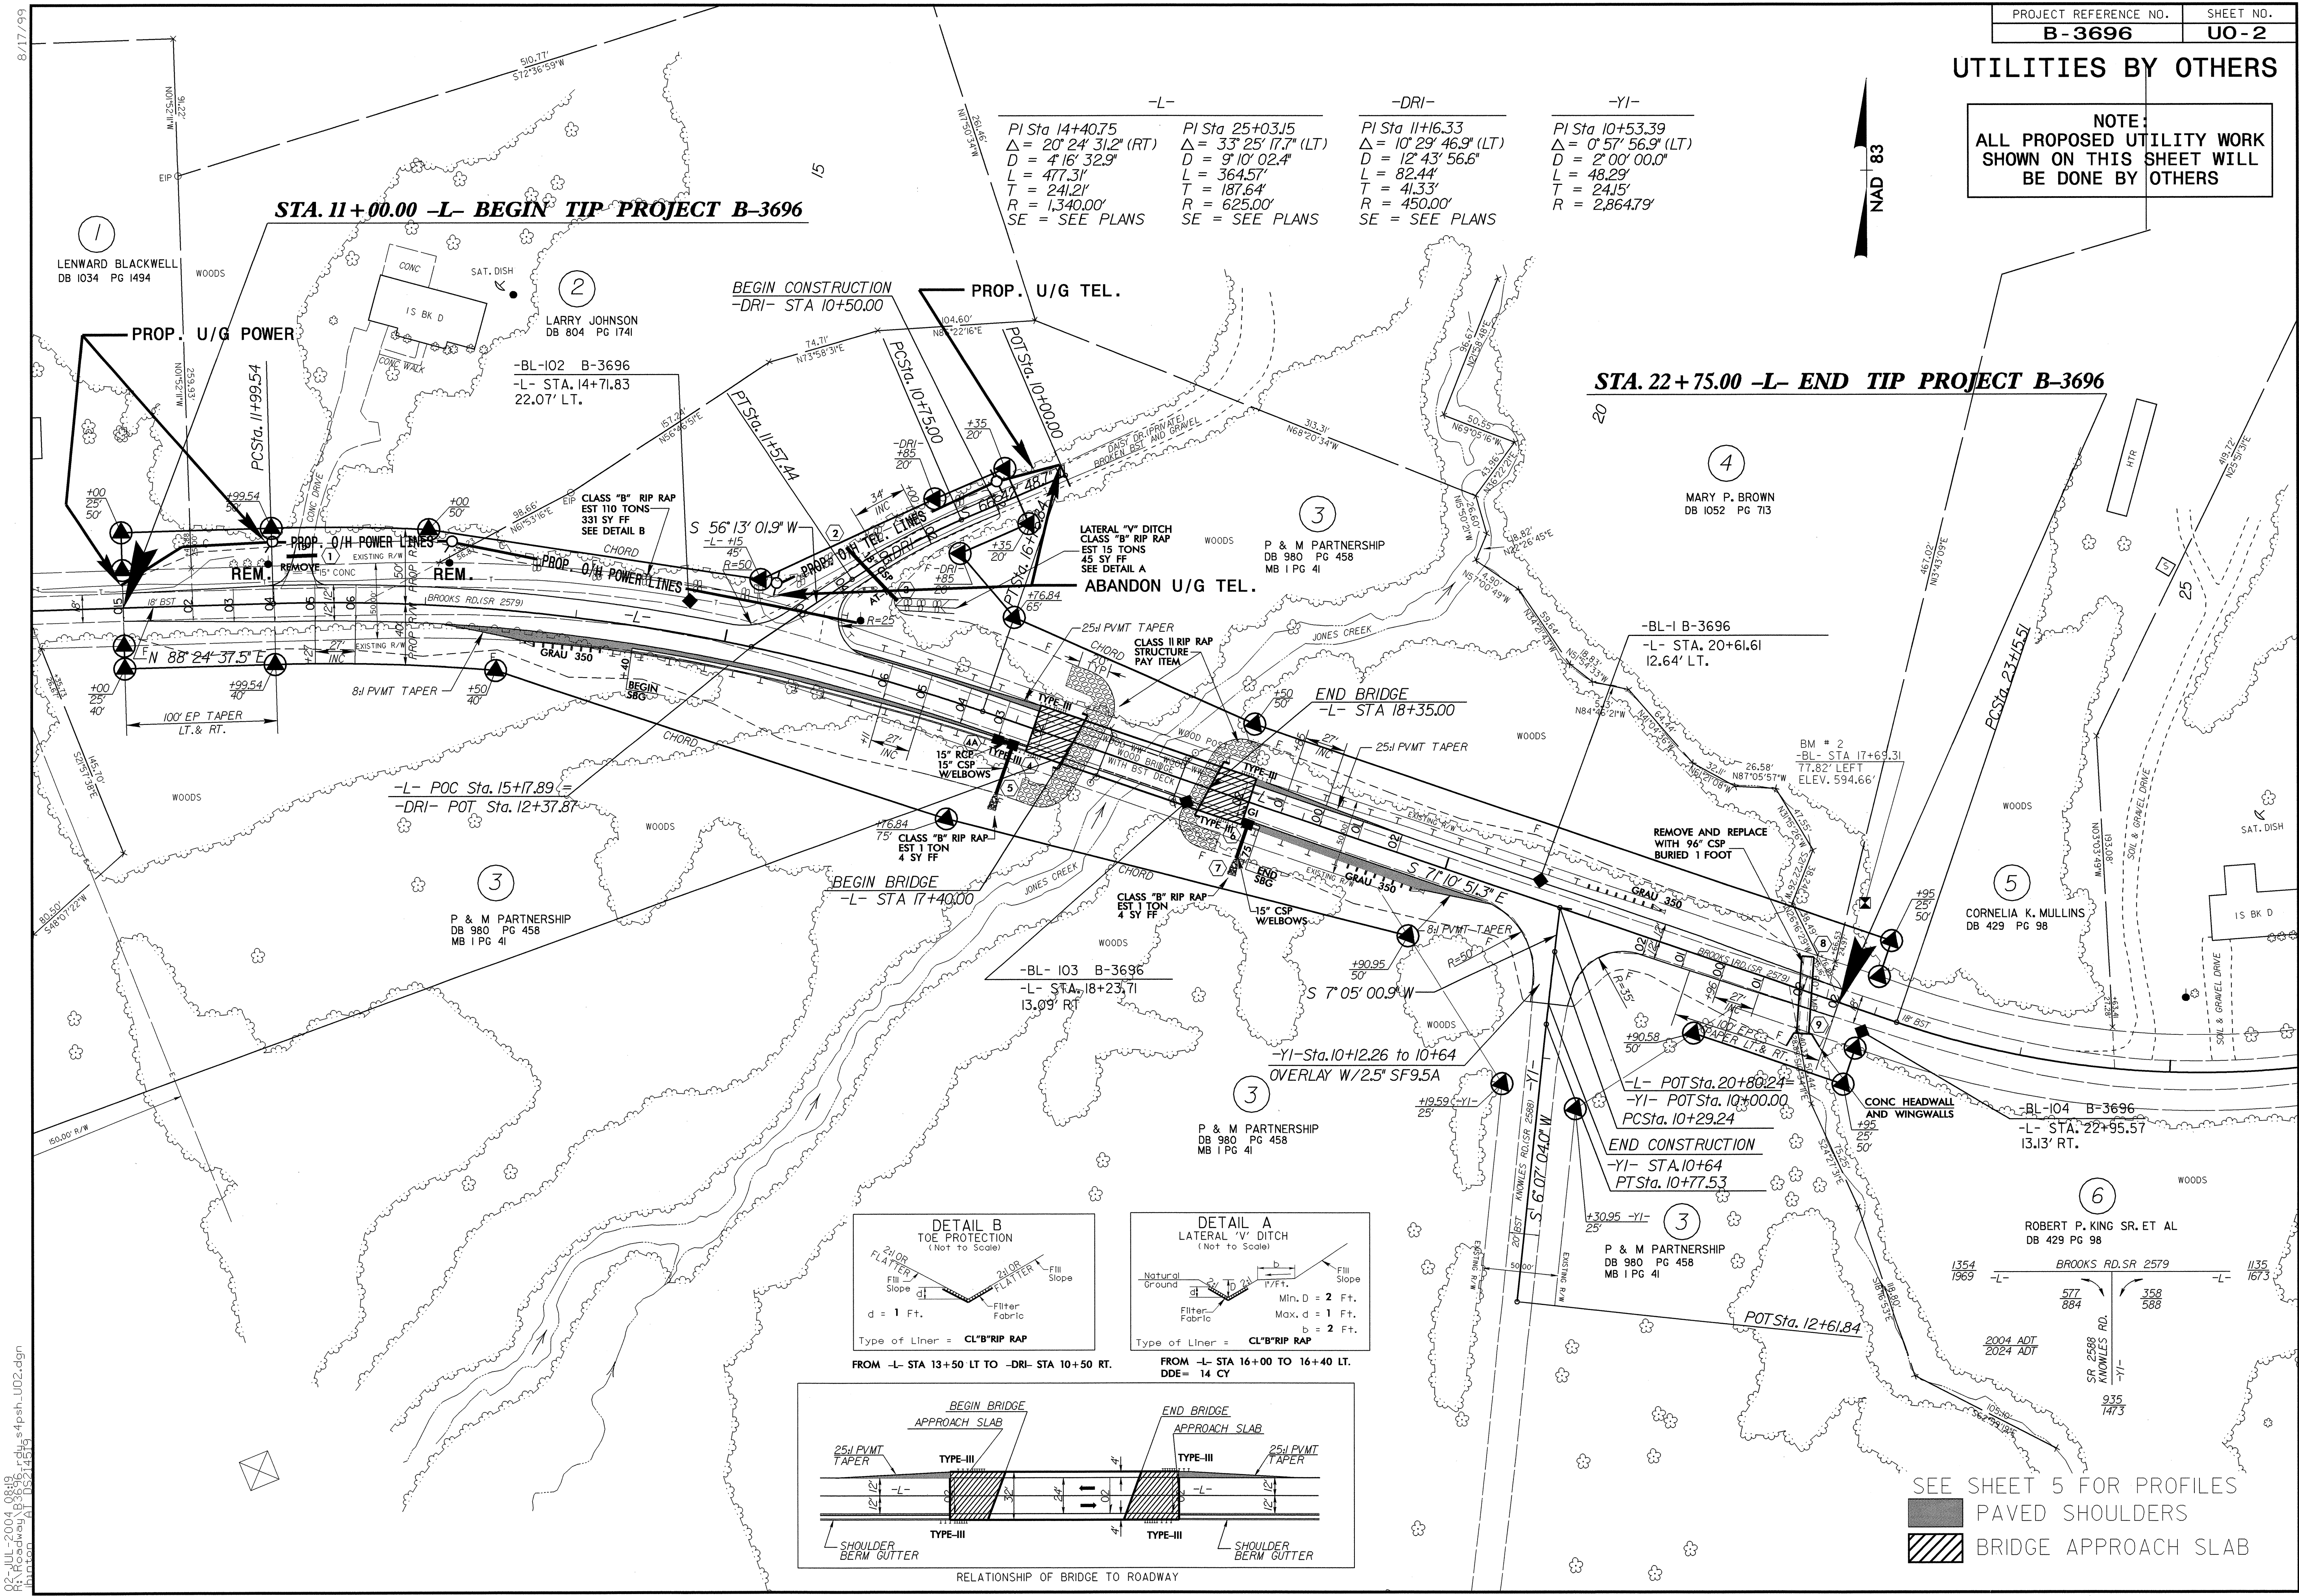

SEE SHEET 5 FOR PROFILES

 PAVED SHOULDERS
 BRIDGE APPROACH SLAB

02-LUL-2004_08-18
 R:\Roadway\B3696_rdy_s4psh_UO2.dgn
 11/15/2004 11:45:19