


STATE	PROJECT NO.	SHEET NO.	TOTAL SHEETS
N.C.	7CR.10011.5, ETC.	7	8

7CR.10011.5, 7CR.20011.5,
 7CR.300101.5, 7CR.300105.5,
 7CR.300106.5, 7CR.300132.5,
 7CR.304106.5


MILLING DETAIL 1

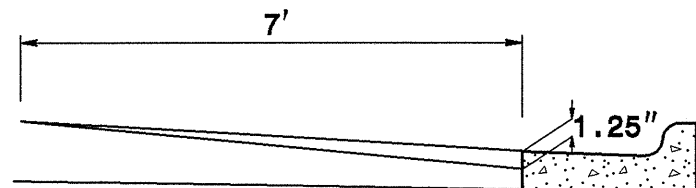

MILL EXISTING ASPHALT PAVEMENT 0-1.25" AT LOCATIONS AS DIRECTED BY THE ENGINEER

NOTE:
 TO BE USED IN CONJUNCTION WITH
 TS. NO. 3, 4 ON MAP 3
 TS. NO. 3 ON MAP 6


MILLING DETAIL 3

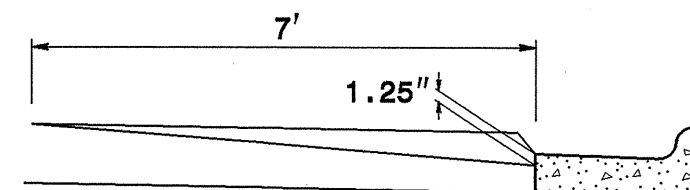

MILL EXISTING ASPHALT PAVEMENT 0-2.25" AT LOCATIONS AS DIRECTED BY THE ENGINEER. ASPHALT PAVEMENT SHALL BE 1.25" BELOW THE EDGE OF CURB AT LOCATIONS DIRECTED BY THE ENGINEER.

NOTE:
 TO BE USED IN CONJUNCTION WITH
 TS. NO. 3, 6 ON MAP 5


MILLING DETAIL 2

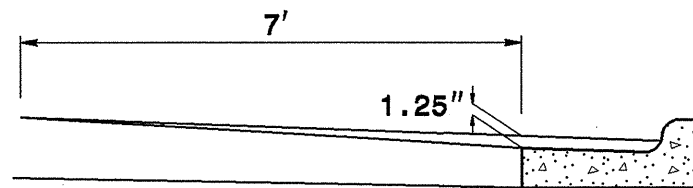

MILL EXISTING ASPHALT PAVEMENT 0-1.25" AT LOCATIONS AS DIRECTED BY THE ENGINEER

NOTE:
 TO BE USED IN CONJUNCTION WITH
 TS. NO. 7 ON MAP 6, 8

MILLING DETAIL 4

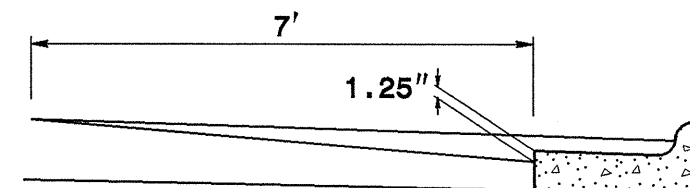

MILL EXISTING ASPHALT PAVEMENT 0-2.25" AT LOCATIONS AS DIRECTED BY THE ENGINEER. ASPHALT PAVEMENT SHALL BE 1.25" BELOW THE EDGE OF CURB AT LOCATIONS DIRECTED BY THE ENGINEER.

NOTE:
 TO BE USED IN CONJUNCTION WITH
 TS. NO. 3 ON MAP 5