


STATE OF
NORTH CAROLINA
DEPT. OF TRANSPORTATION
DIVISION OF HIGHWAYS
RALEIGH, N.C.

ENGLISH STANDARD DRAWING FOR
DRUMS

SHEET 1 OF 1
1130D01

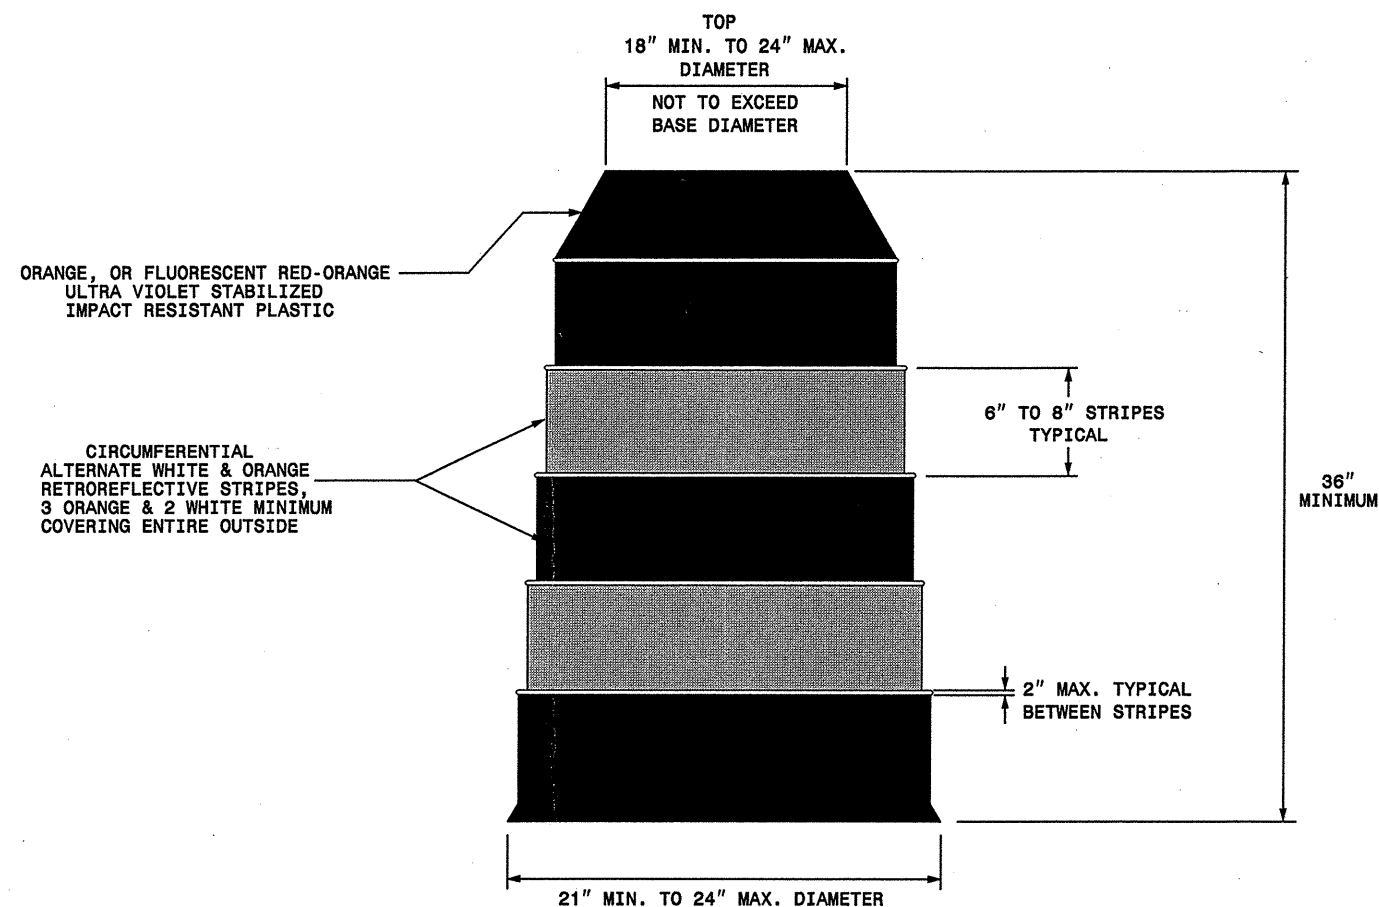

GENERAL NOTES


- BALLASTING SHALL BE ACHIEVED BY THE SAND BAG, TIRE-SIDEWALL BALLAST, OR PREFORMED WEIGHTED BASE BALLASTING METHODS. DO NOT PLACE BALLAST ON TOP OF THE DRUM, NOR AS TO PRESENT A HAZARD WHEN STRUCK.
- IF NECESSARY PLACE THE NAME OF THE AGENCY, CONTRACTOR, OR SUPPLIER ON NON-RETROREFLECTIVE DRUM SURFACES. SHOW THE LETTERS AND NUMBERS USING A NON-RETROREFLECTIVE COLOR AND NOT OVER 2" IN HEIGHT.

STATE OF
NORTH CAROLINA
DEPT. OF TRANSPORTATION
DIVISION OF HIGHWAYS
RALEIGH, N.C.

ENGLISH STANDARD DRAWING FOR
DRUMS

SHEET 1 OF 1
1130D01

30-SEP-2004 17:31
C:\JUN25\group1\mym\Resurfacing\Div03\wbs39181e\trc\39181DR-ums_english081202.dgn
pseymor@ AT 1ETC206427
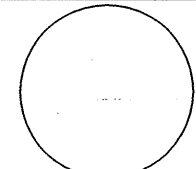
| | | | |
|---|-------------|---|--|
| APPROVED: _____ | DATE: _____ | REPLACEMENT DETAIL FOR RSD 1130.01 | |
|  | | | |
| | | DATE: 4/02 | |
| DWG. BY: MMM | | | |
| DESIGN BY: MMM | | | |
| REVIEWED BY: MMM | | | |