

| STATE | PROJECT NO. | SHEET NO. | TOTAL SHEETS |
|-------|-------------------|-----------|--------------|
| N.C. | 7CR.10171.5, ETC. | 13 | 16 |

| | |
|-------------|---|
| 7CR.10171.5 | 5 |
| 7CR.10789.1 | 5 |
| 7CR.20174.1 | 5 |
| 7CR.20789.1 | 5 |
| 7CR.30789.1 | 5 |
| 7CR.30789.1 | 5 |
| 7CR.30789.3 | 5 |

STATE OF
NORTH CAROLINA
DEPT. OF TRANSPORTATION
DIVISION OF HIGHWAYS
RALEIGH, N.C.



ENGLISH DETAIL DRAWING FOR
**WHEELCHAIR RAMP AND EXISTING SIDEWALK
ADJACENT TO CURB CUT**

SHEET 2 OF 5
848D06




STATE OF
NORTH CAROLINA
DEPT. OF TRANSPORTATION
DIVISION OF HIGHWAYS
RALEIGH, N.C.

ENGLISH DETAIL DRAWING FOR
**WHEELCHAIR RAMP AND EXISTING SIDEWALK
ADJACENT TO CURB CUT**

SHEET 2 OF 5
848D06

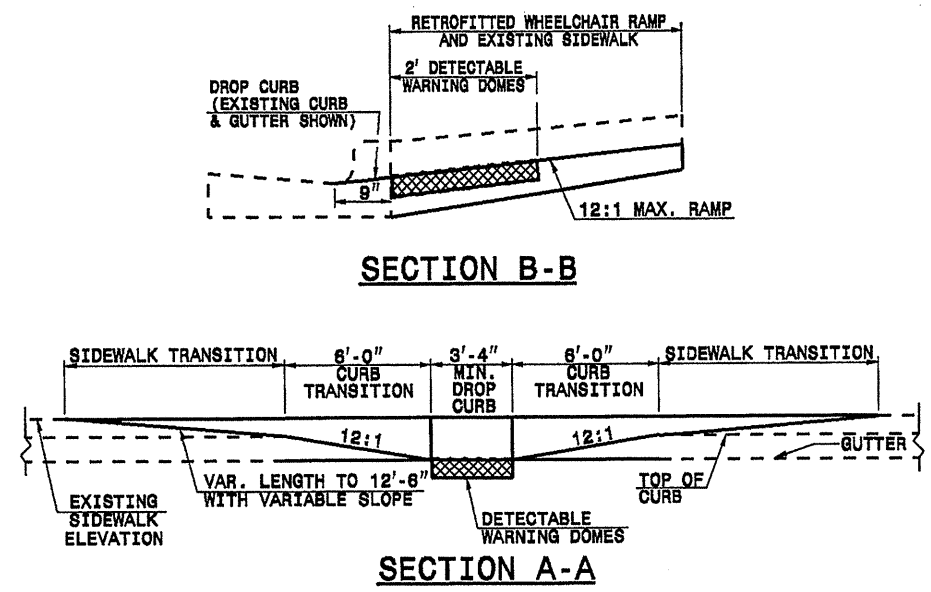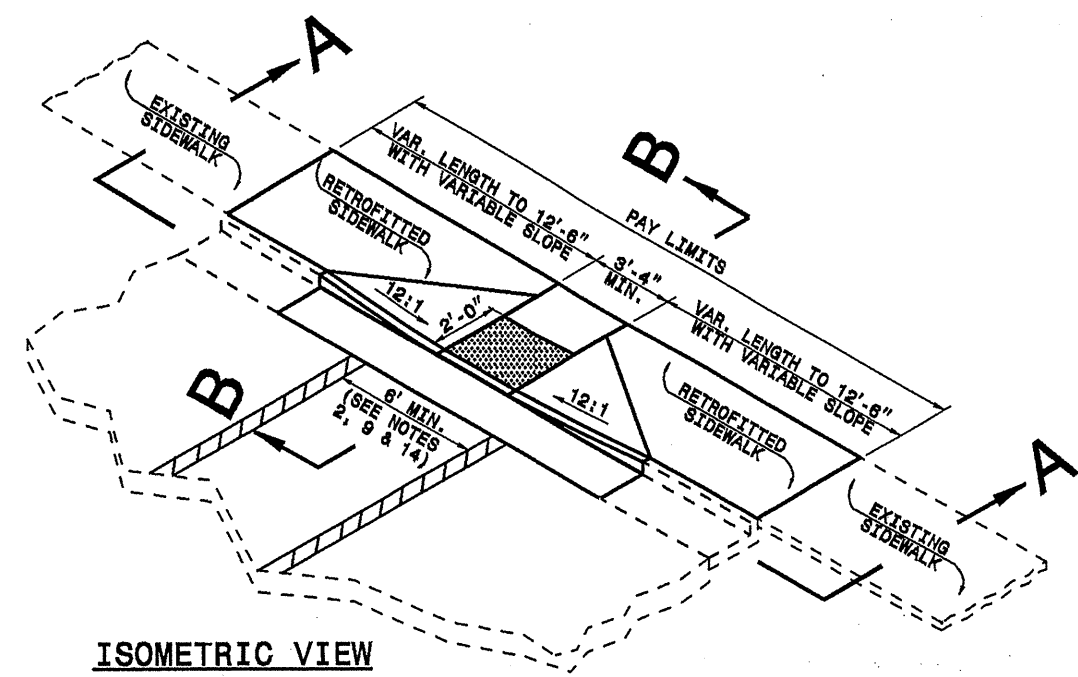

1. DETECTABLE WARNING DOMES SHALL COVER 2'-0" LENGTH AND FULL WIDTH OF THE RAMP FLOOR AS SHOWN ON THE DETAILS.
2. THE RAMP MAY BE YELLOW IN COLOR OR ANY COLOR WITH A 70% CONTRAST RATIO.

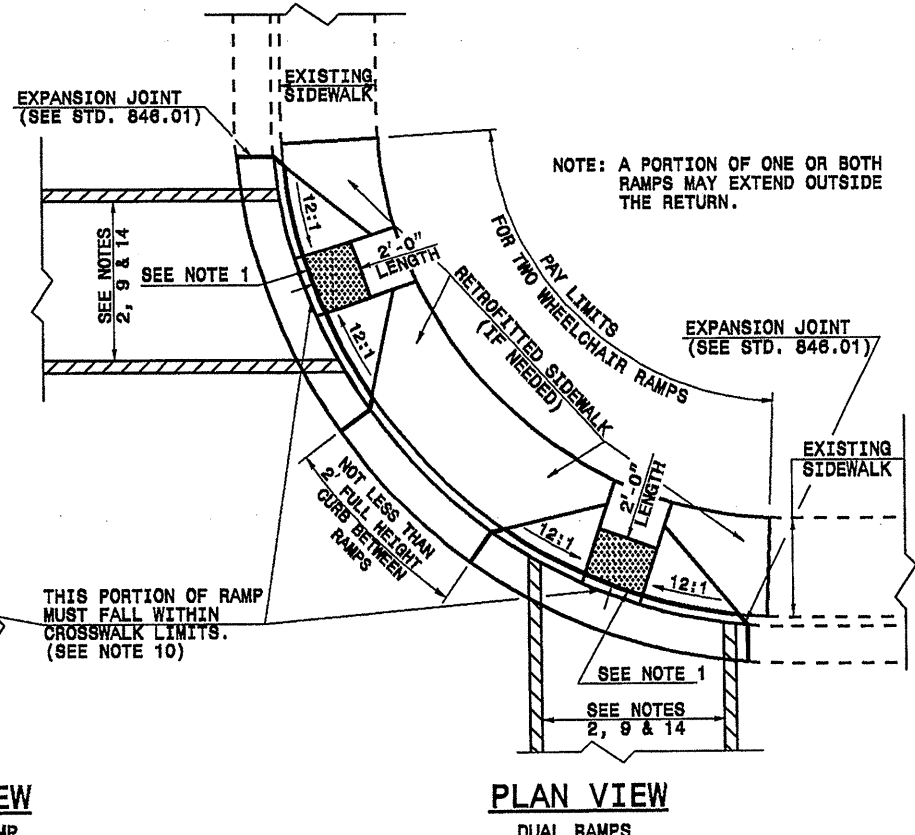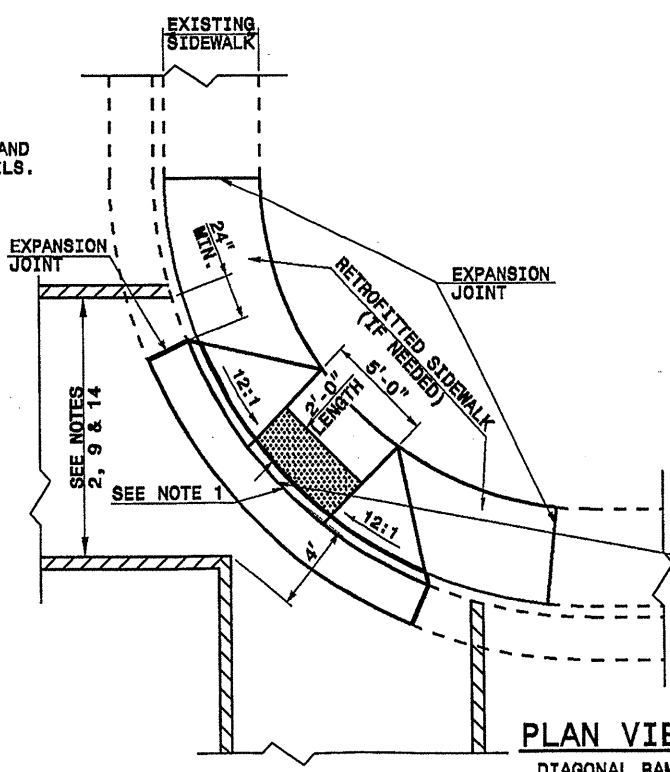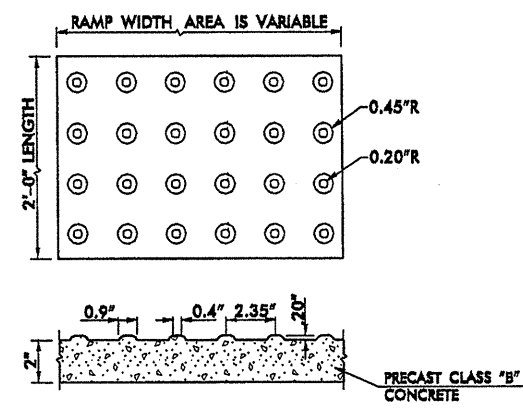

5/28/99 16-SEP-2004 14:08 cing\Rockingham\WheelChair-2.dgn