

| | |
|-------------------------|---------------------|
| PROJECT REFERENCE NO. | SHEET NO. |
| B-2963 | EC-6/CONST.5 |
| RW SHEET NO. | |
| ROADWAY DESIGN ENGINEER | HYDRAULICS ENGINEER |




NOTE: UTILIZE SPECIAL STILLING BASIN, AND TEMPORARY ROCK SEDIMENT DAM TYPE - B AS STILLING BASIN, WHERE APPLICABLE.

NOTE: TEMPORARY SILT FENCE SHALL BE INSTALLED A MINIMUM OF 3 FEET FROM TOE OF FILL IN WETLAND AREAS

| | | |
|---|---|---|
| Pls Sta 33+15.47 $\theta_s = 6'00''00.0''$ $L_s = 200.00'$ $LT = 133.41'$ $ST = 66.74'$ | -L- Pls Sta 34+94.44 $\Delta = 13'25''24.7'' (RT)$ $D = 6'00''00.0''$ $L = 223.73'$ $T = 112.38'$ $R = 954.93'$ $SE = .06$ * DESIGN EXCEPTION | Pls Sta 36+72.52 $\theta_s = 6'00''00.0''$ $L_s = 200.00'$ $LT = 133.41'$ $ST = 66.74'$ |
|---|---|---|

NOTE: 4" SCUPPERS ON 6' CENTER FROM 23+65 TO 24+31 AND 25+48 TO 26+20 LT. FROM 23+67 TO 24+42 AND 25+27 TO 26+11 RT. NOTE: NO DECK DRAINS DIRECTLY OVER CREEK AND BANKS.

☒ DENOTES EXCAVATION TO NATURAL GROUND

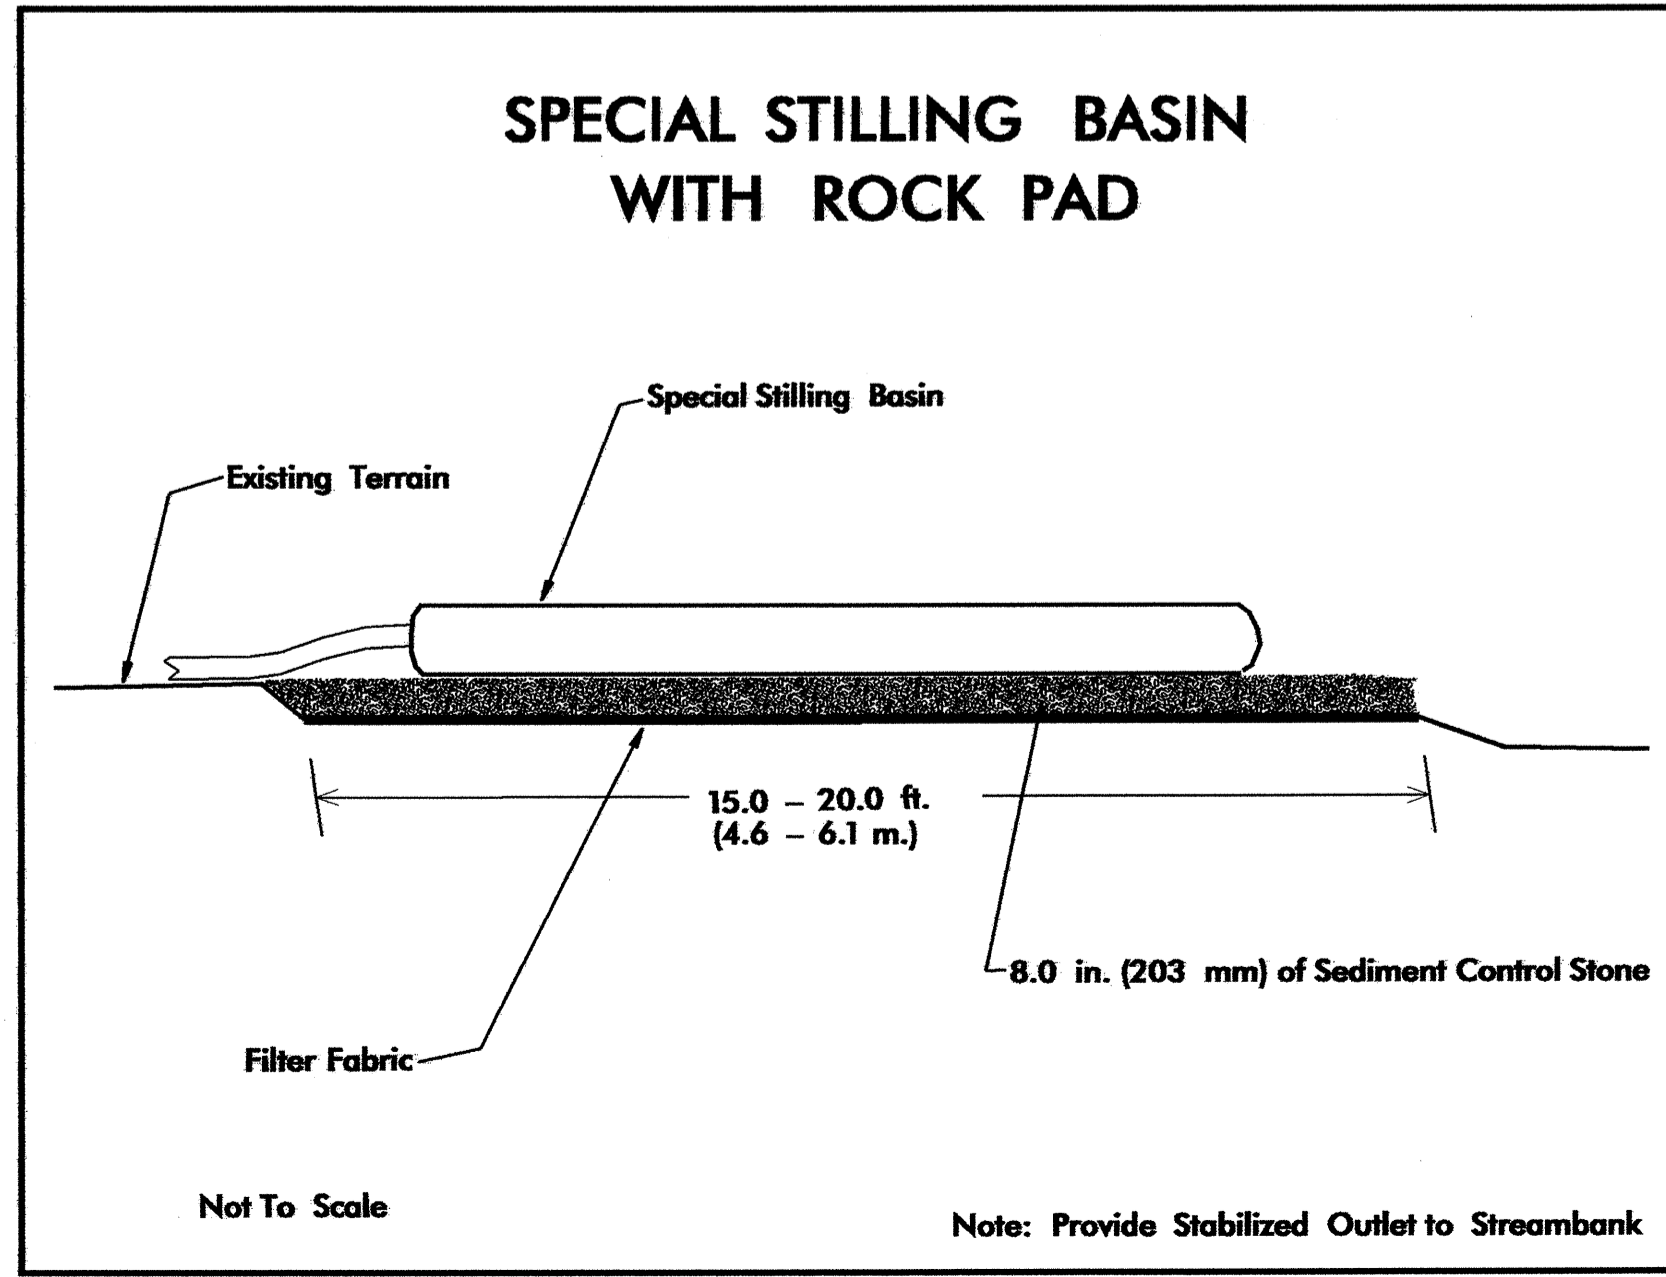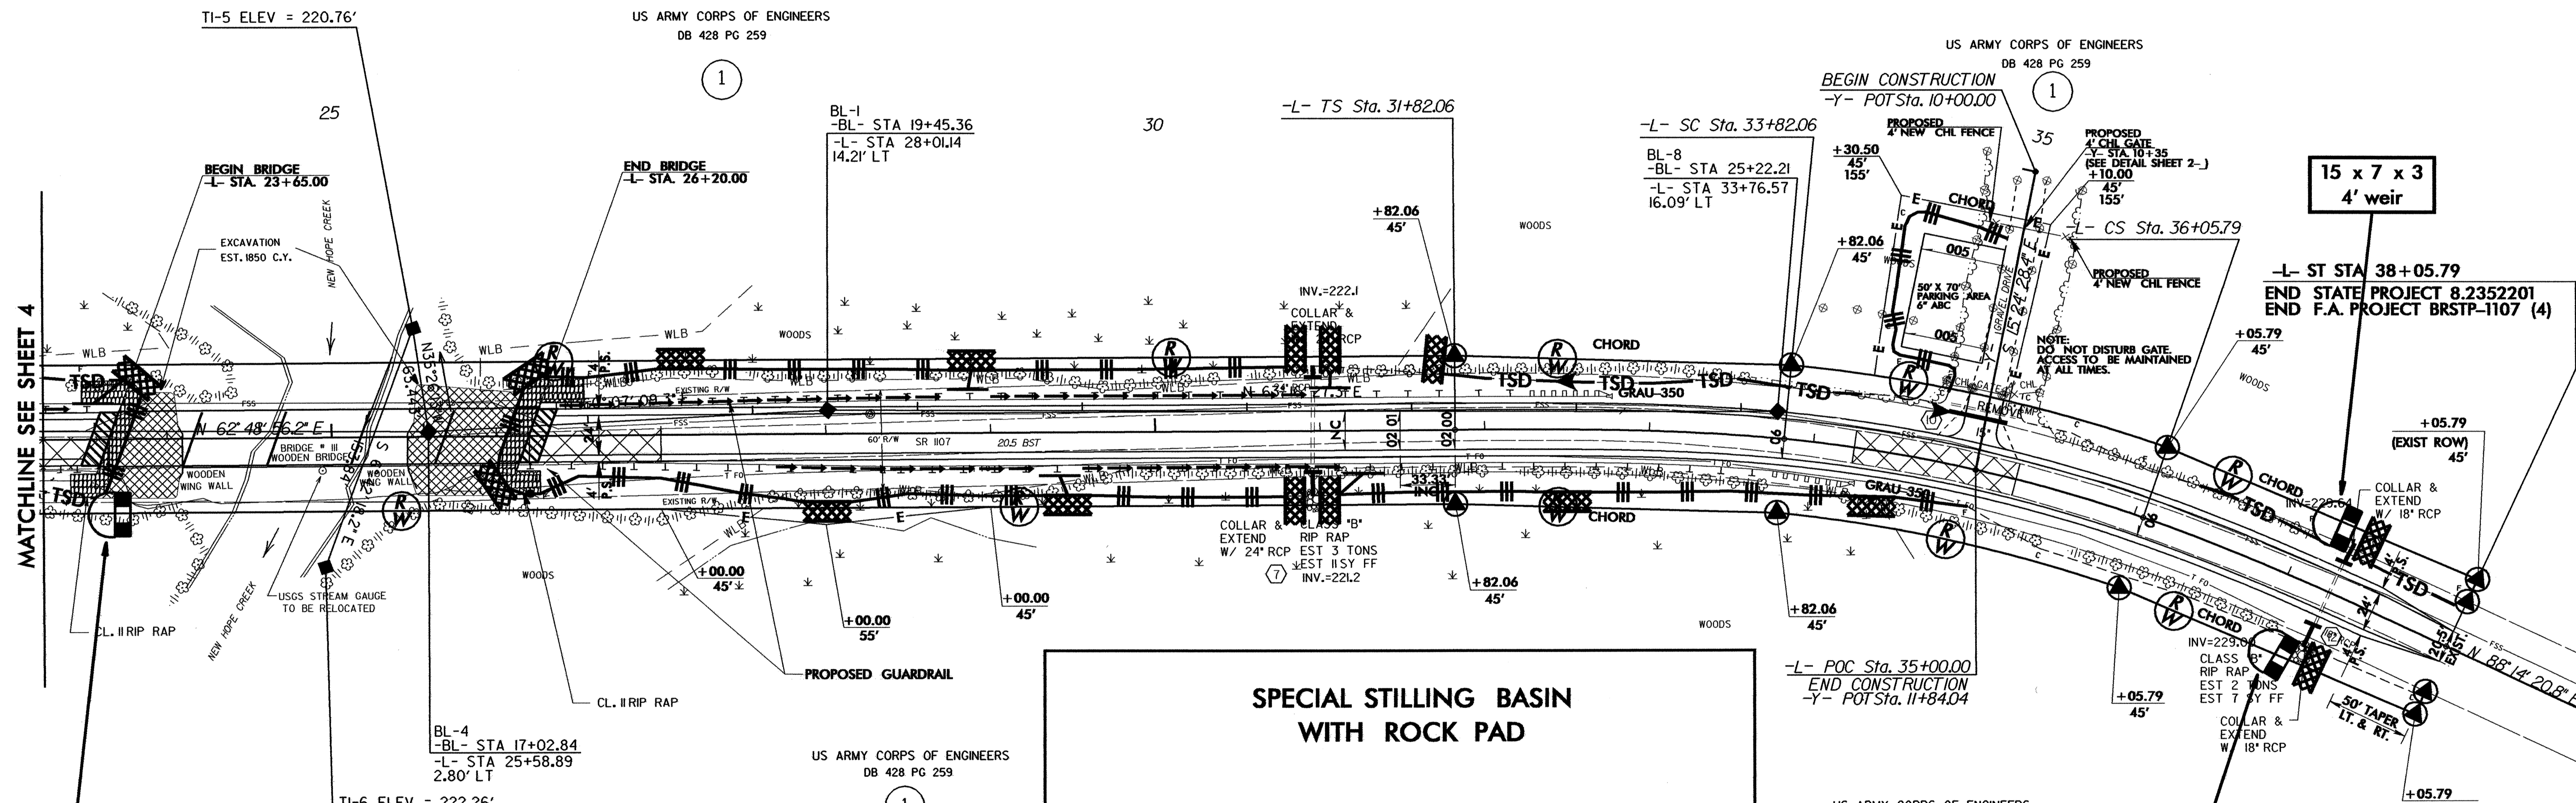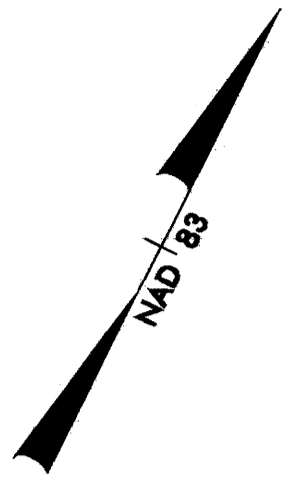

11 x 6 x 3
4' weir

15 x 7 x 3
4' weir

SEE SHEETS S-1 THRU S-32 FOR STRUCTURE PLANS
 -L- PROFILE SHEET 6
 -Y- PROFILE SHEET 7