


PROJECT REFERENCE NO. B-2963	SHEET NO. 7
ROADWAY DESIGN ENGINEER	

-Y-

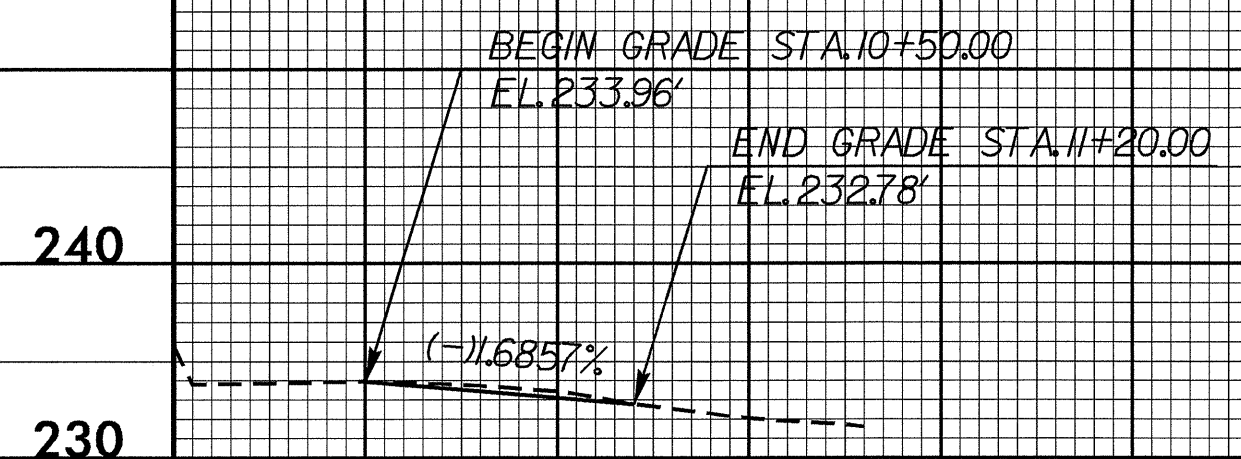

240
230
220
210

Y- PLAN SHEET 5

10 11