
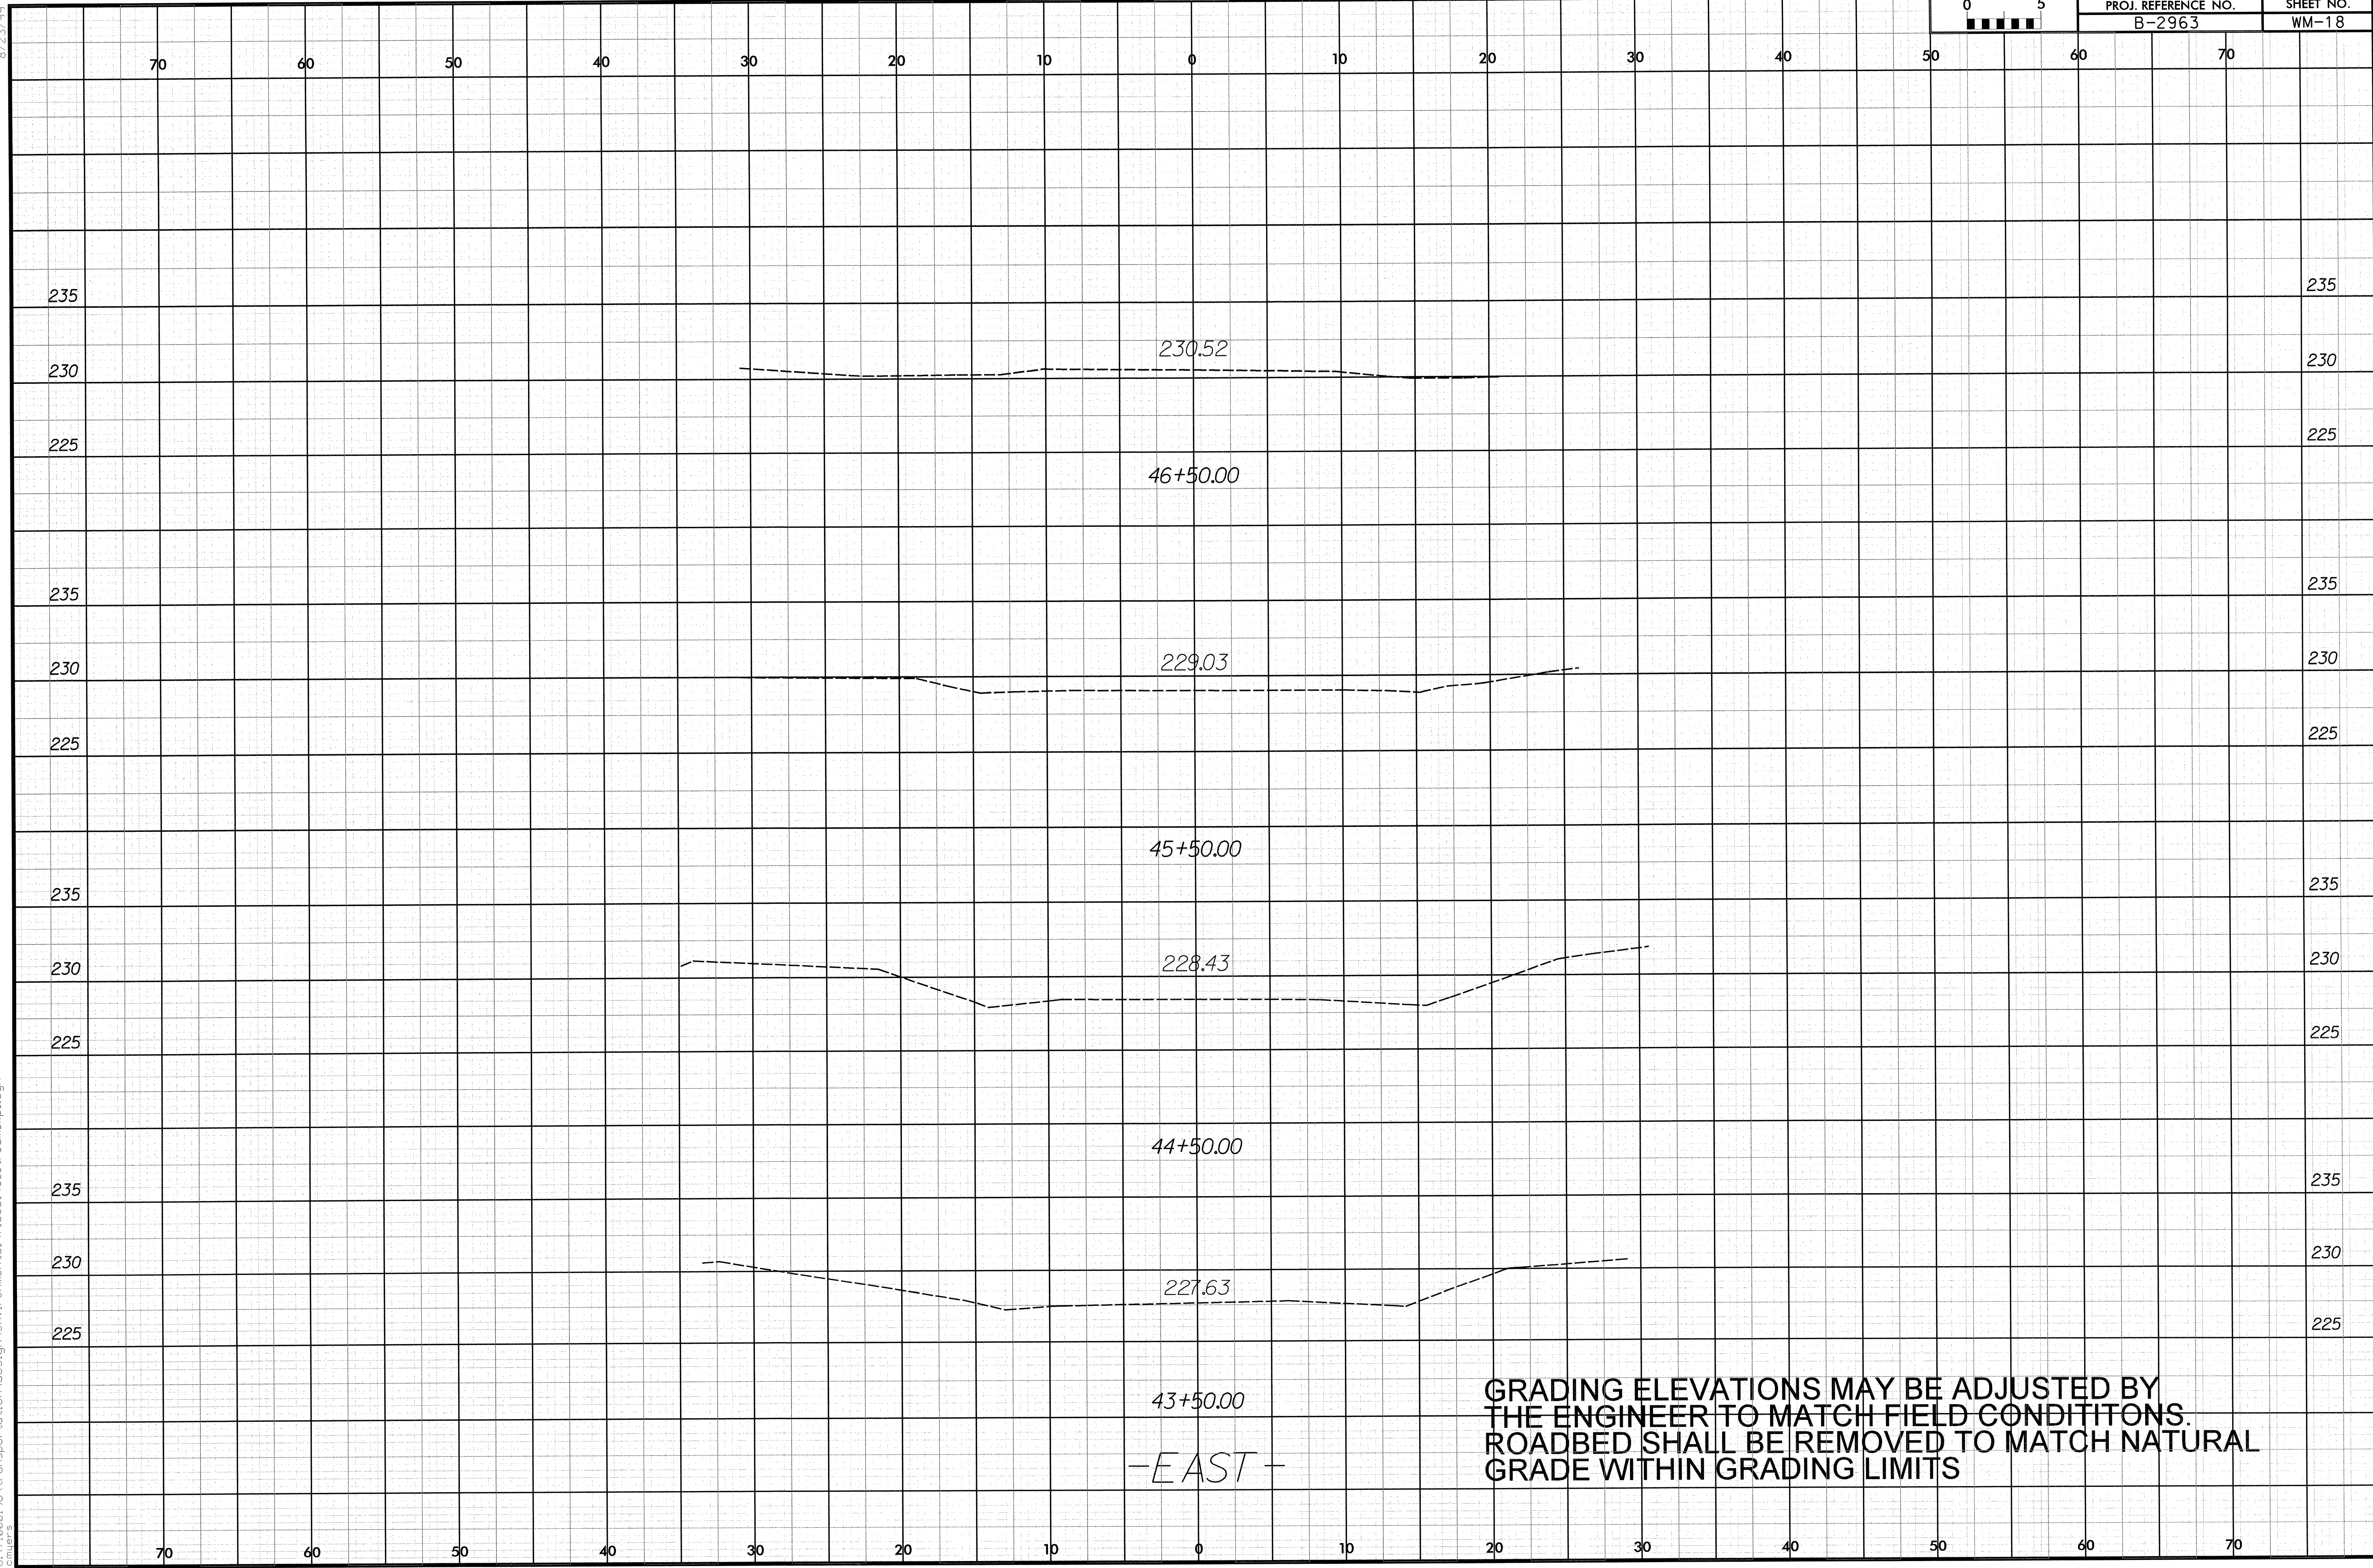


8/23/99

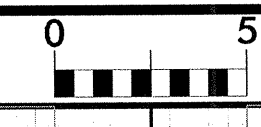

-EAST-

GRADING ELEVATIONS MAY BE ADJUSTED BY THE ENGINEER TO MATCH FIELD CONDITITONS. ROADBED SHALL BE REMOVED TO MATCH NATURAL GRADE WITHIN GRADING LIMITS

10/14/2003
U:\71000198\transportation\design\environmental\71000198_stream_xpl.dgn
cmj