


8/23/99



PROJ. REFERENCE NO.  
B-2963

SHEET NO.  
WM-17

70 60 50 40 30 20 10 0 10 20 30 40 50 60 70

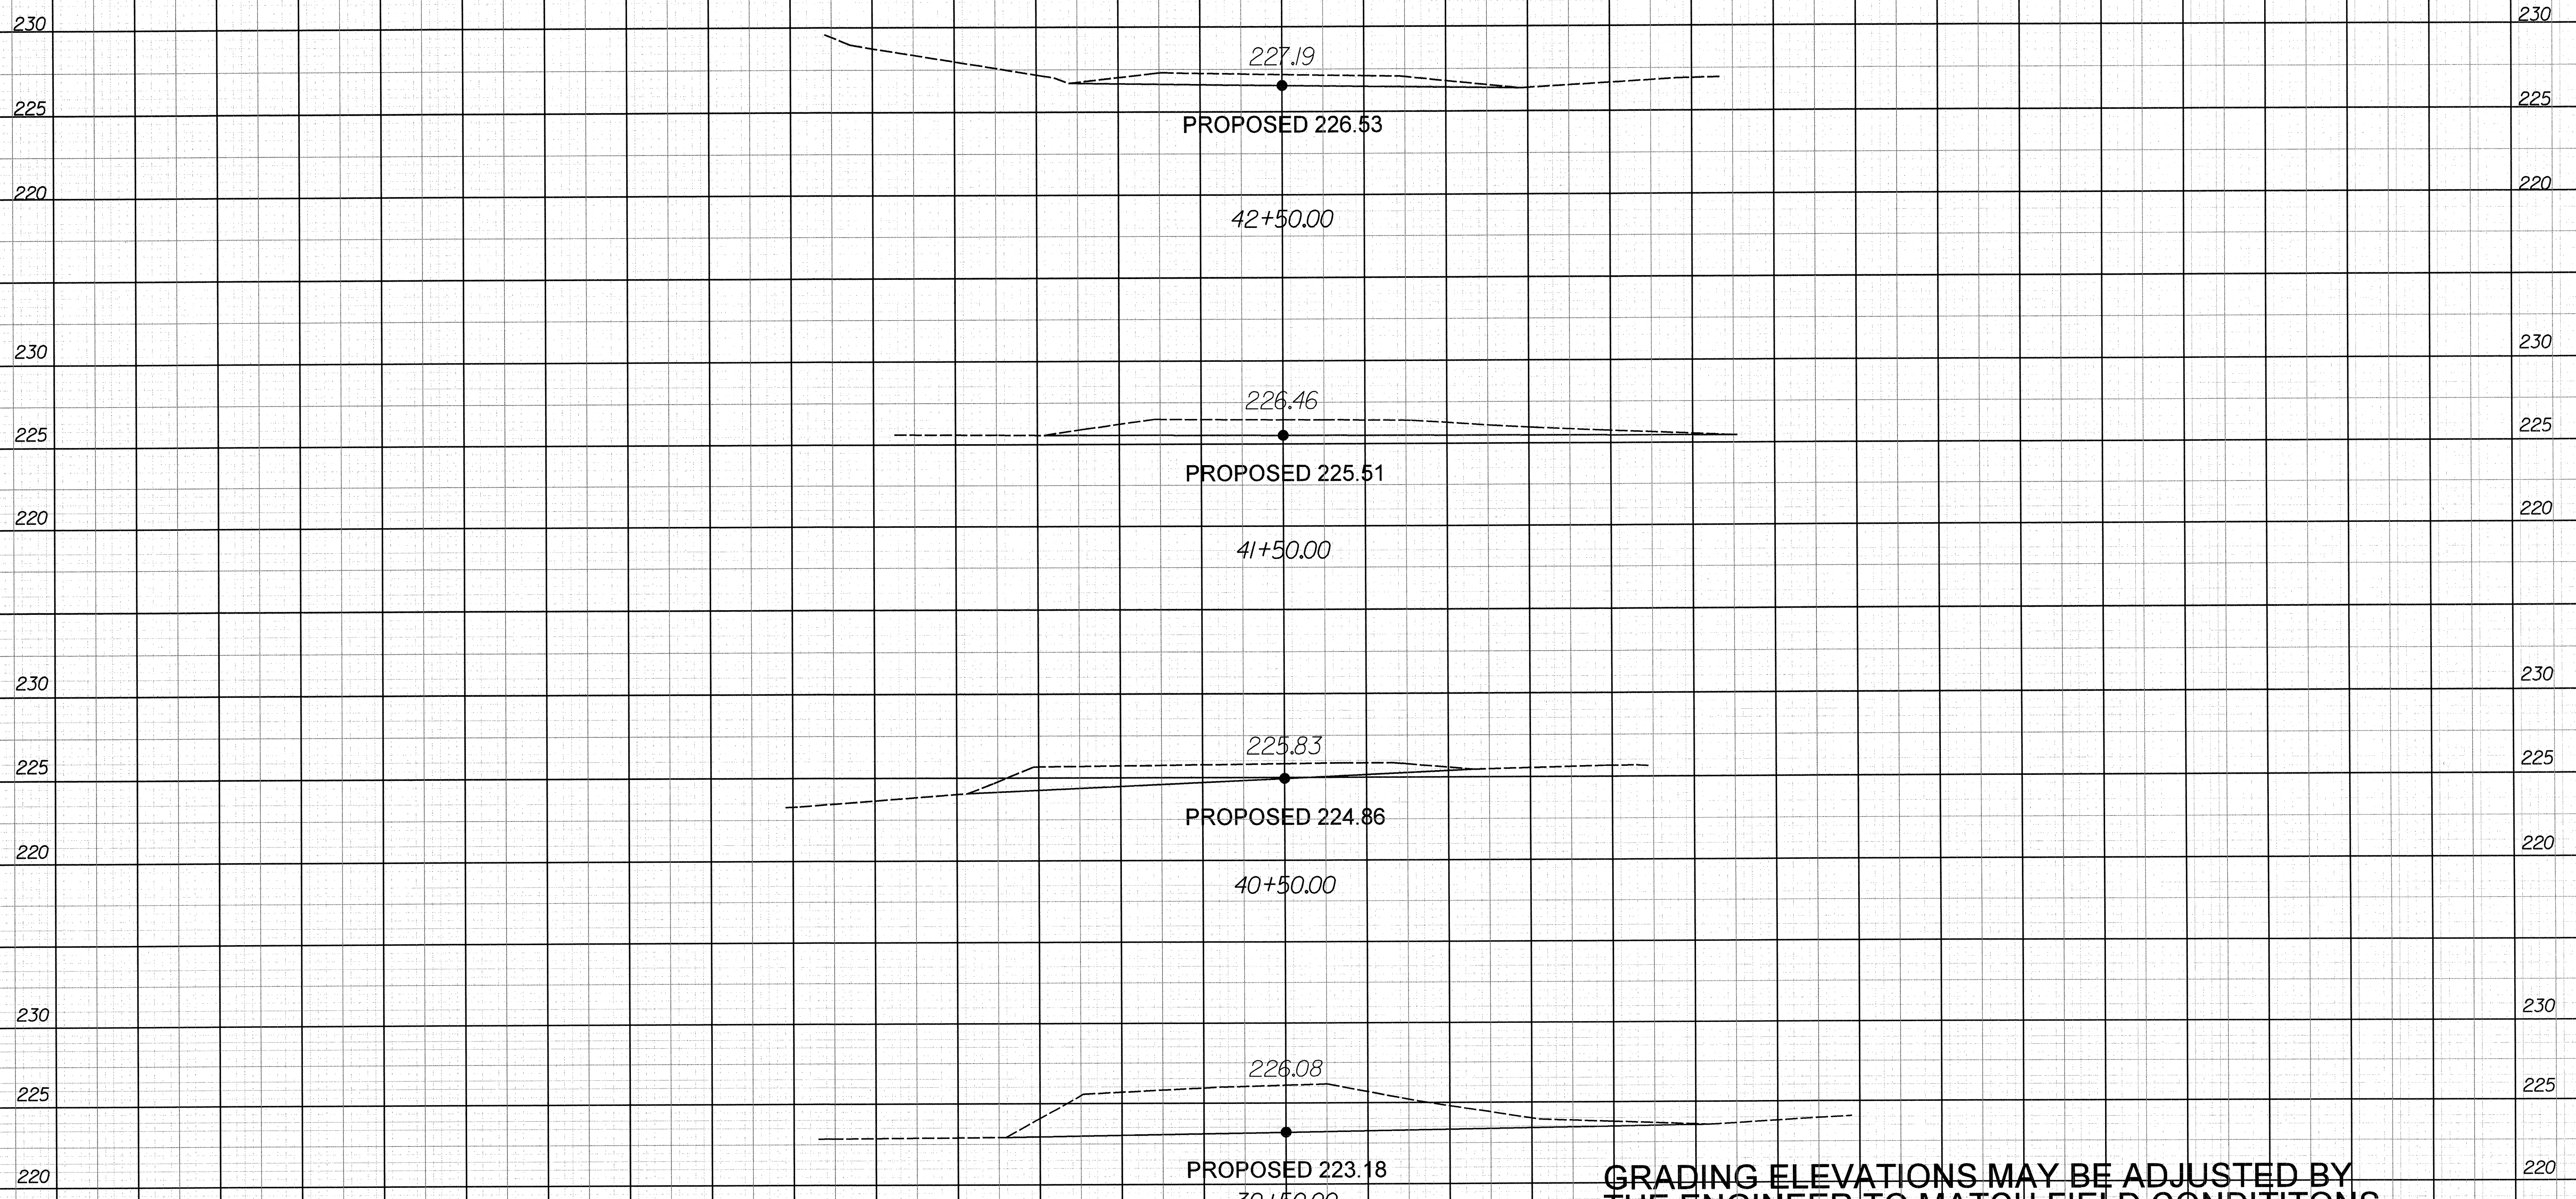

-EAST-

GRADING ELEVATIONS MAY BE ADJUSTED BY THE ENGINEER TO MATCH FIELD CONDITIONS. ROADBED SHALL BE REMOVED TO MATCH NATURAL GRADE WITHIN GRADING LIMITS

10/14/2003  
U:\71000198\transportation\design\environmental\71000198-stream\_xpl.dgn  
cruiser

70 60 50 40 30 20 10 0 10 20 30 40 50 60 70