


8/23/99



PROJ. REFERENCE NO.
B-2963

SHEET NO.
WM-16

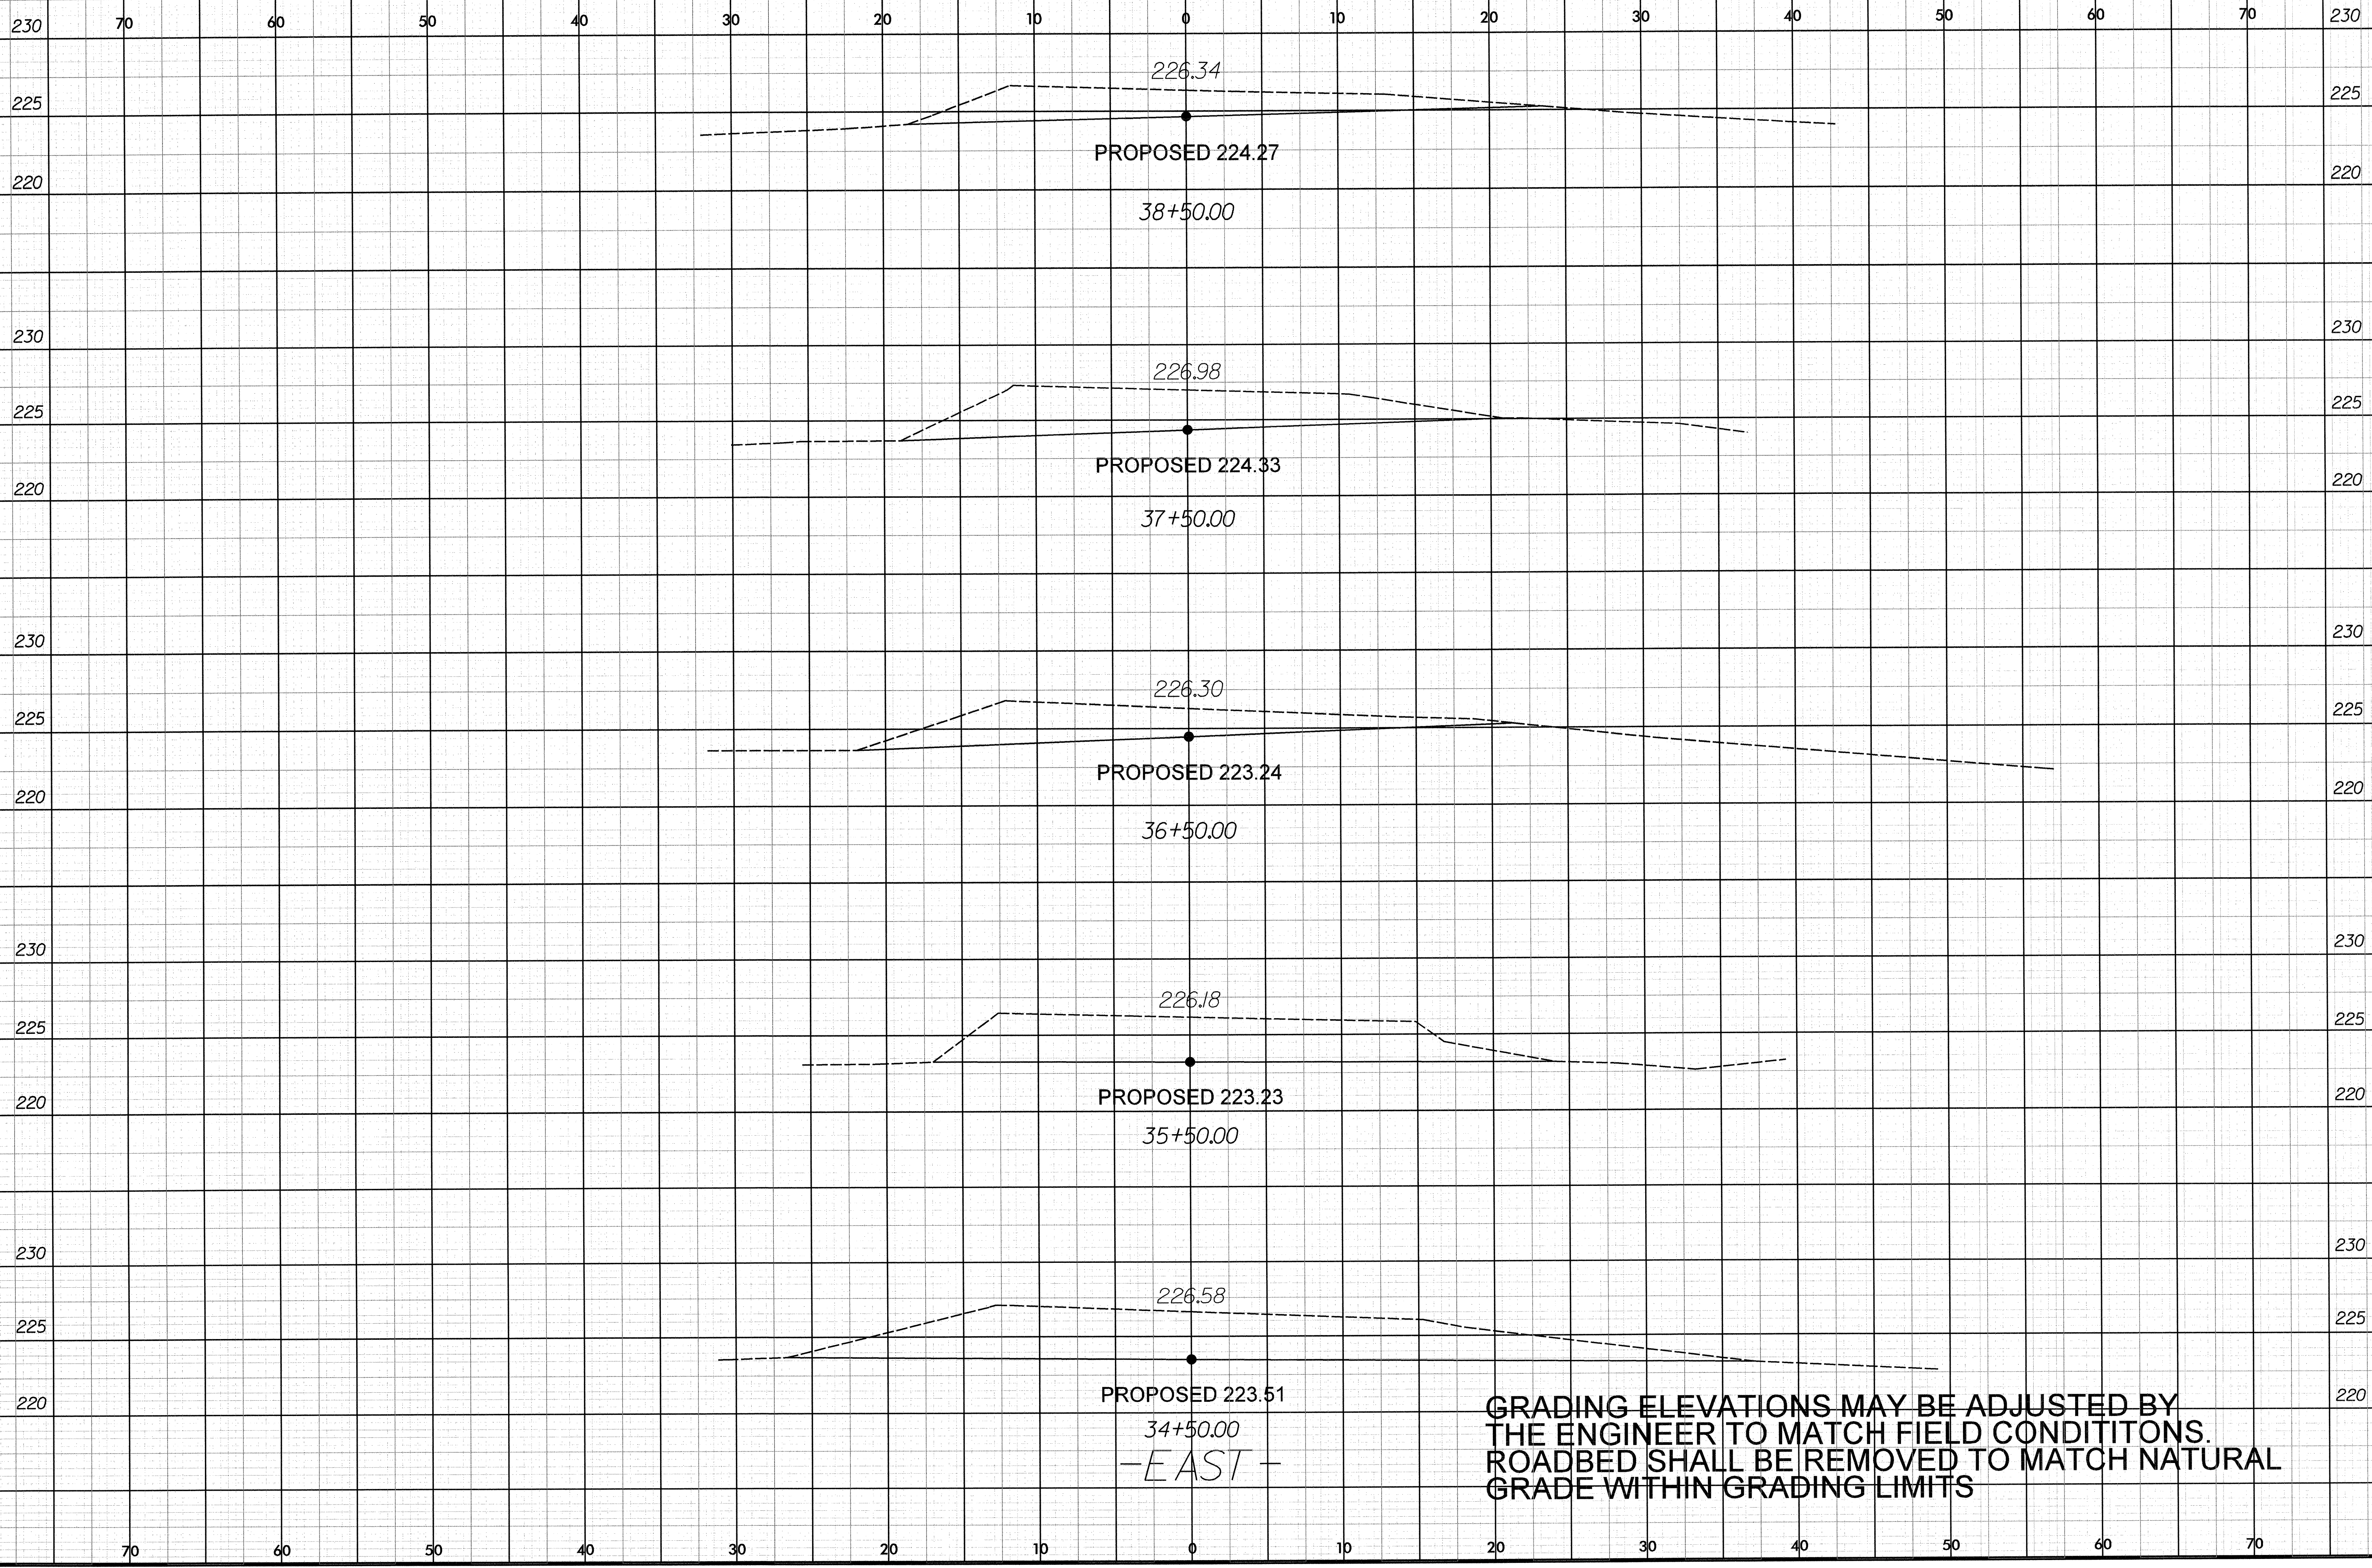

GRADING ELEVATIONS MAY BE ADJUSTED BY THE ENGINEER TO MATCH FIELD CONDITIONS. ROADBED SHALL BE REMOVED TO MATCH NATURAL GRADE WITHIN GRADING LIMITS

10/14/2003
U:\71000198\transportation\design\environmental\71000198_stream_xpl.dgn
cmu