


8/23/98



PROJ. REFERENCE NO.
B-2963

SHEET NO.
WM-11

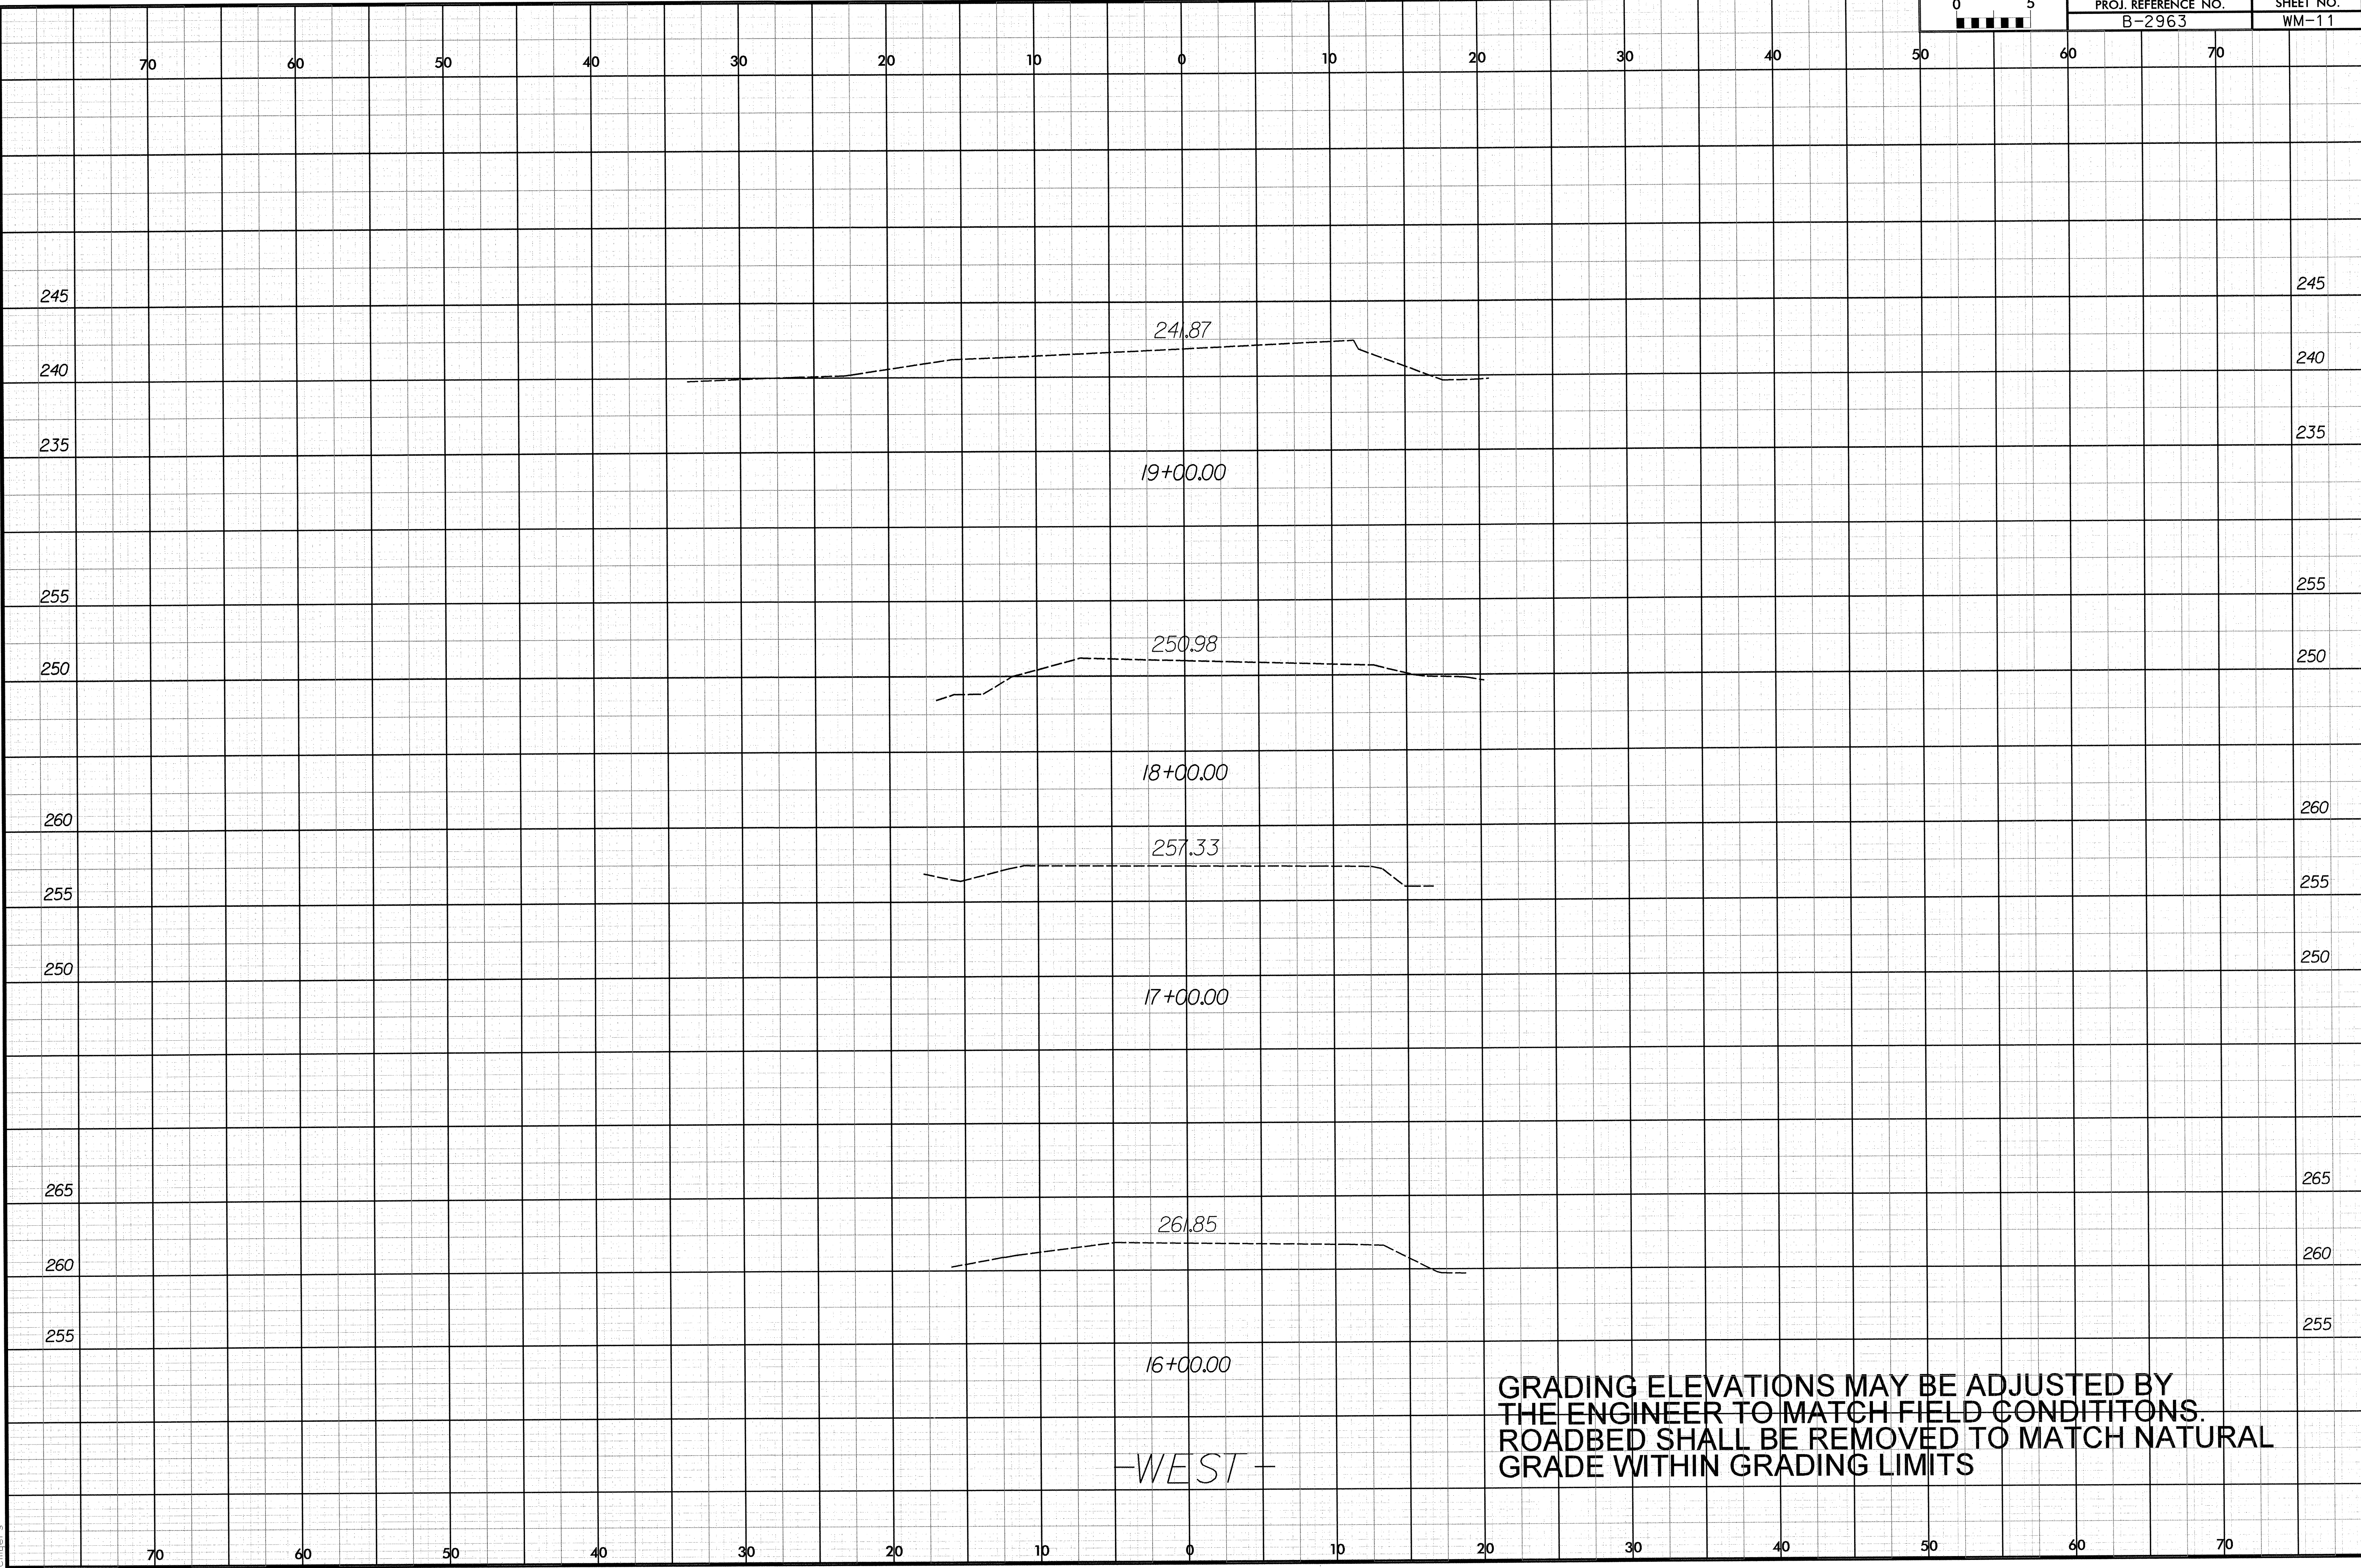

-WEST-

GRADING ELEVATIONS MAY BE ADJUSTED BY THE ENGINEER TO MATCH FIELD CONDITITONS. ROADBED SHALL BE REMOVED TO MATCH NATURAL GRADE WITHIN GRADING LIMITS

10/14/2003
D:\71000198\transportation\design\environmental\71000198_stream_xpl.dgn
cmj