
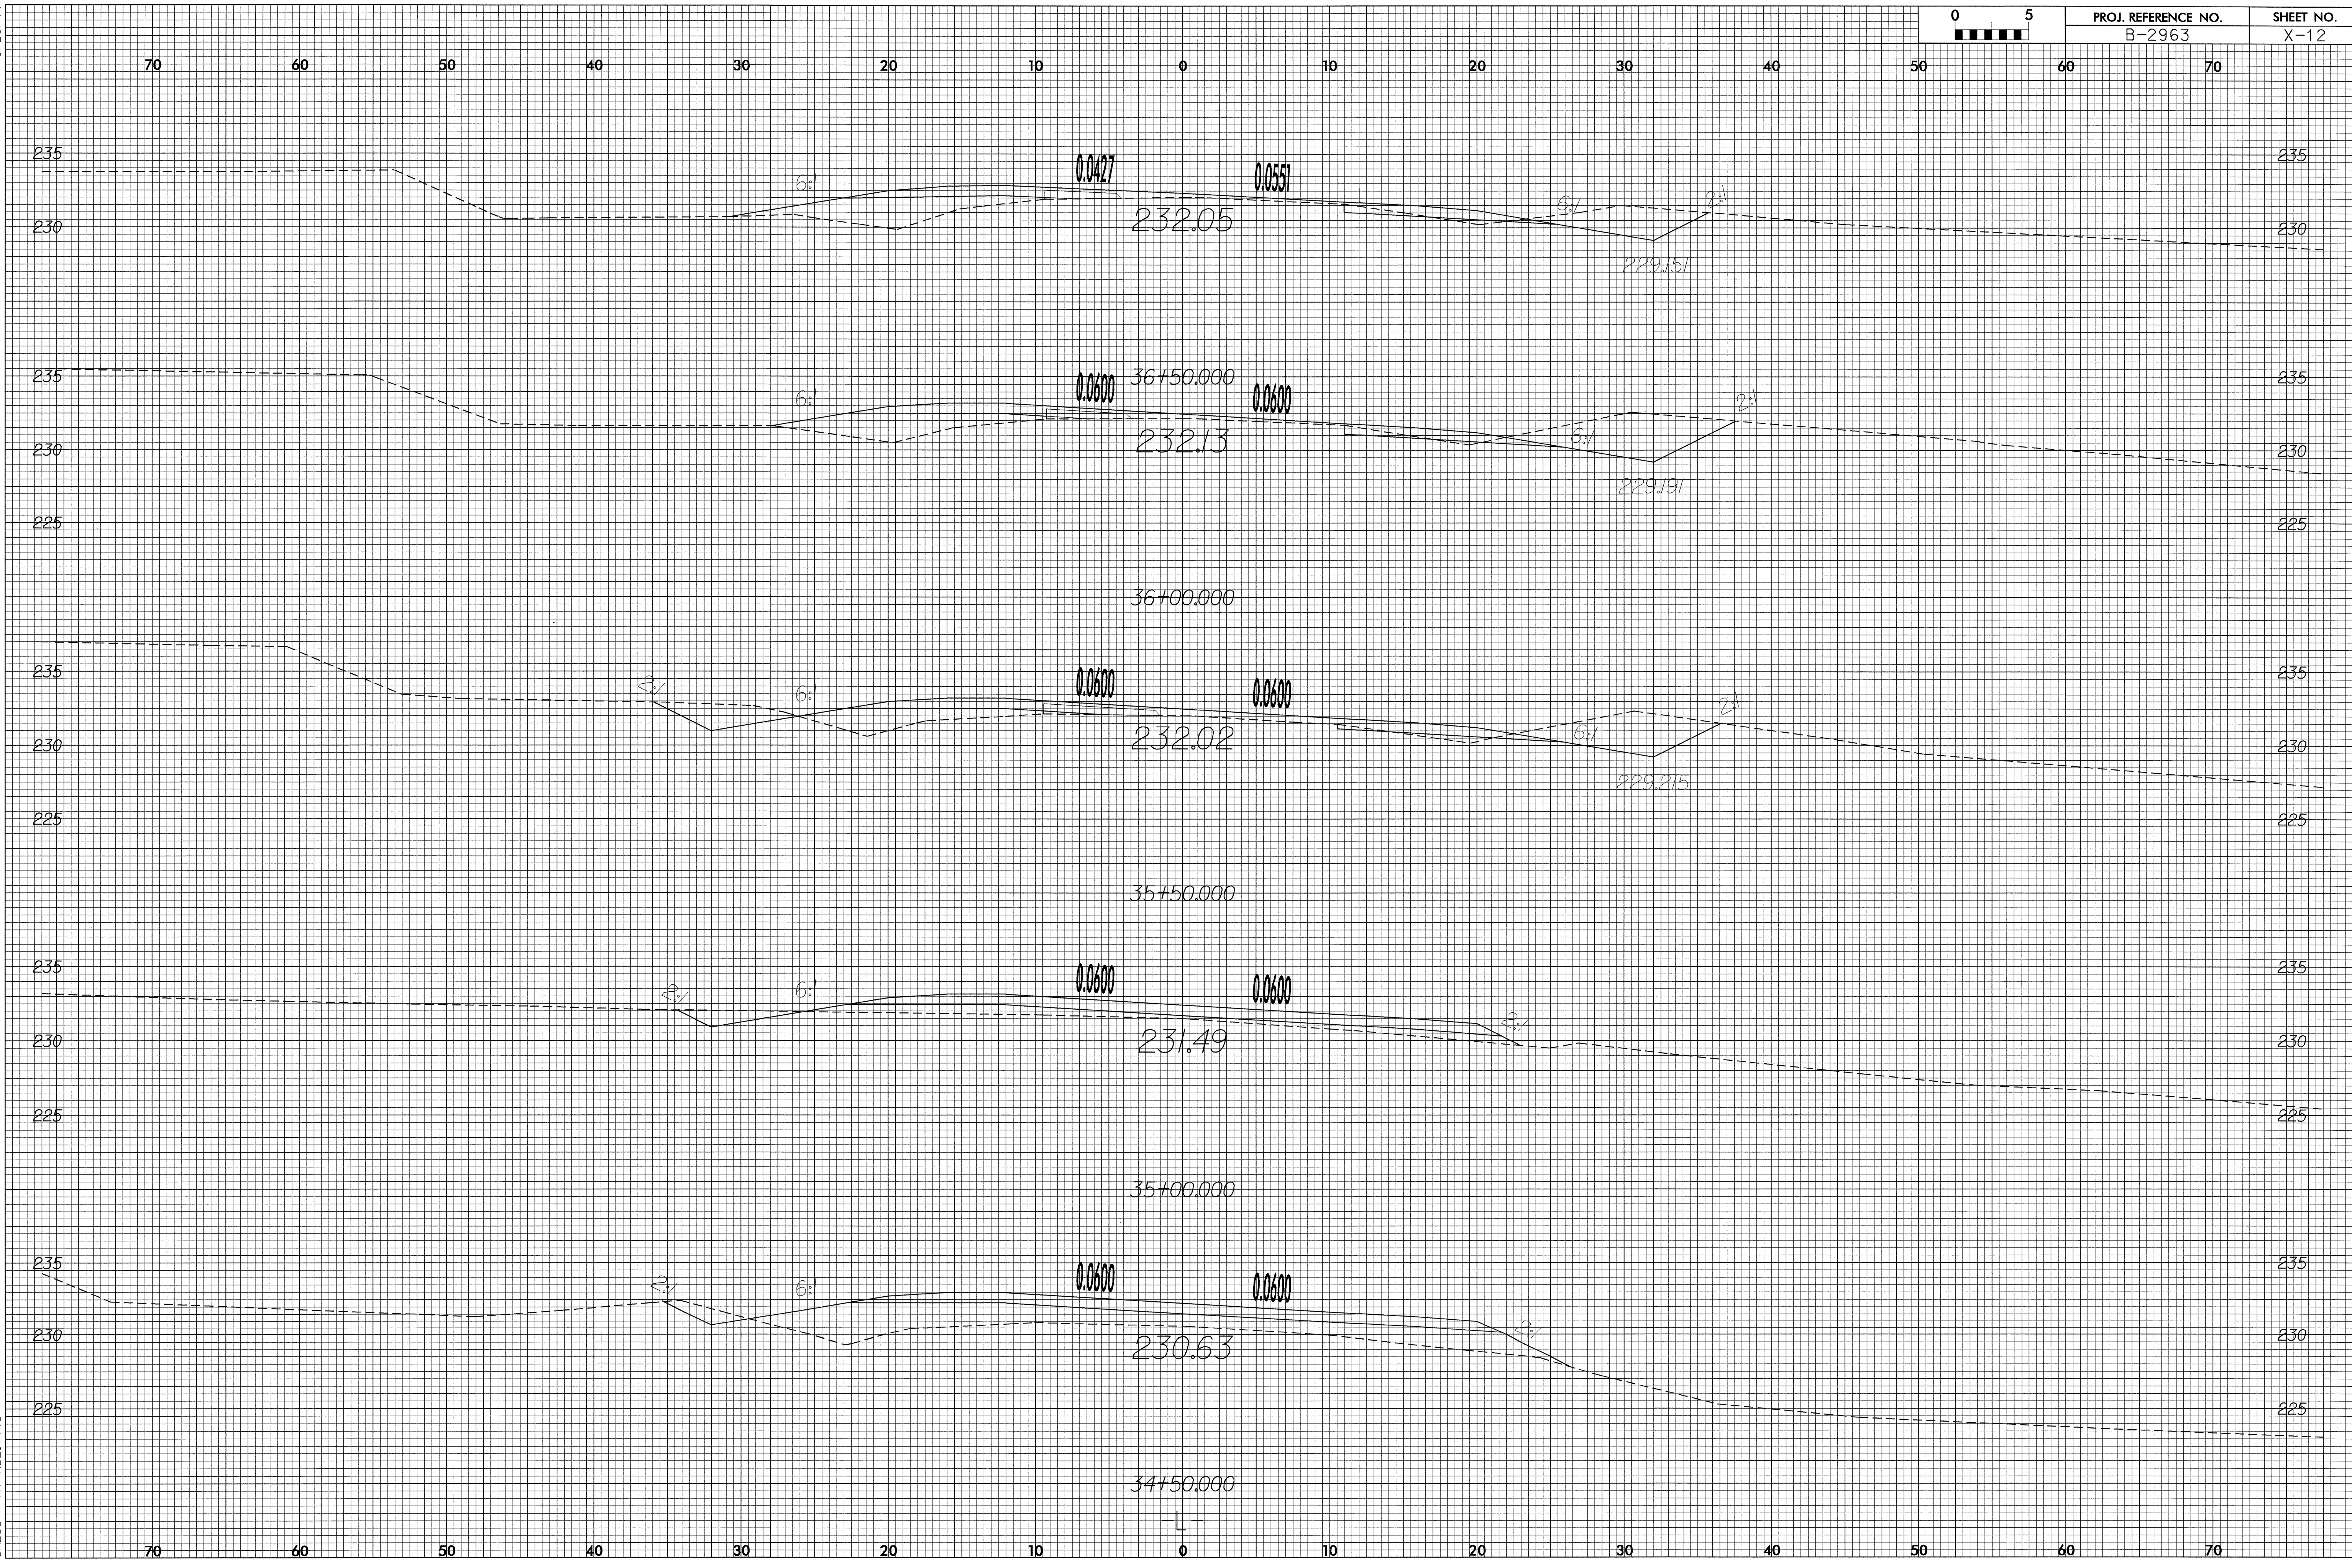


8/23/99

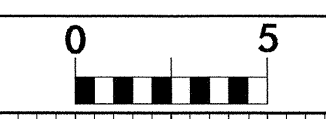

10-NOV-2003 08:50
 R:\Proj\NEW_1001\15.dwg
 CHLee