


8/23/99

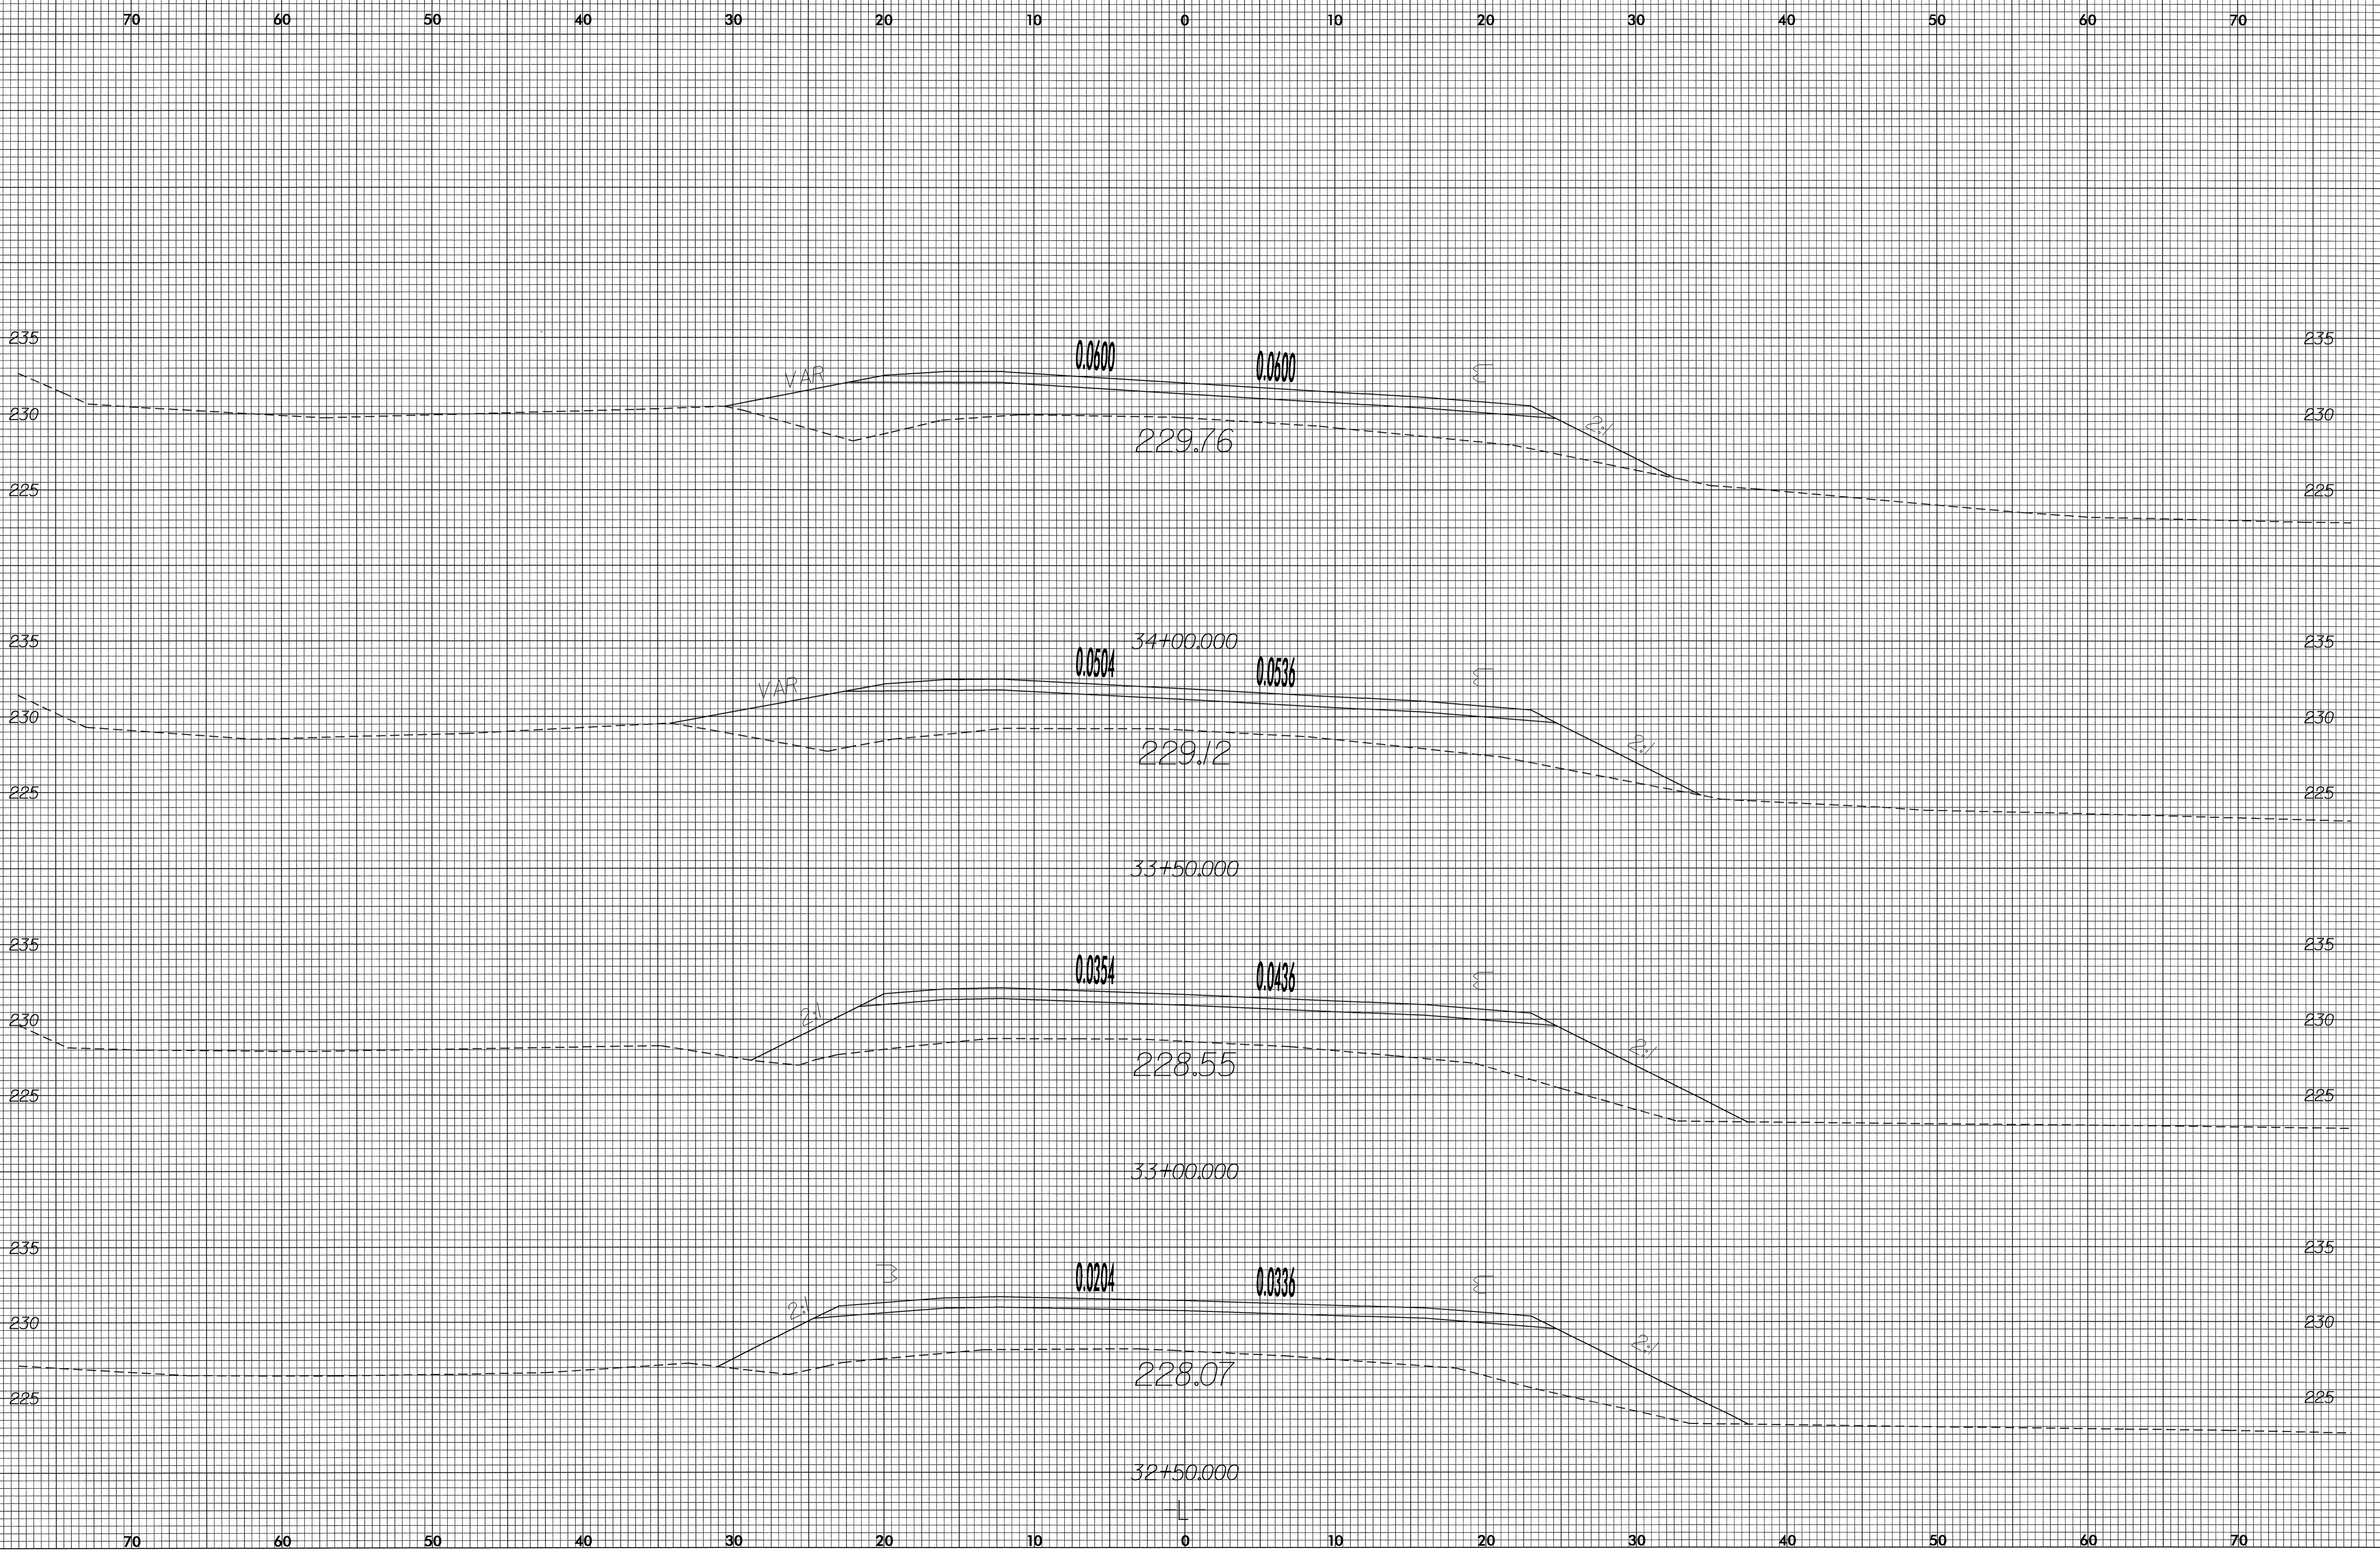

10-NOV-2003 08:50
R:\Proj\NEW\RD214496\CHLee.dwg
CHLee At RD214496