
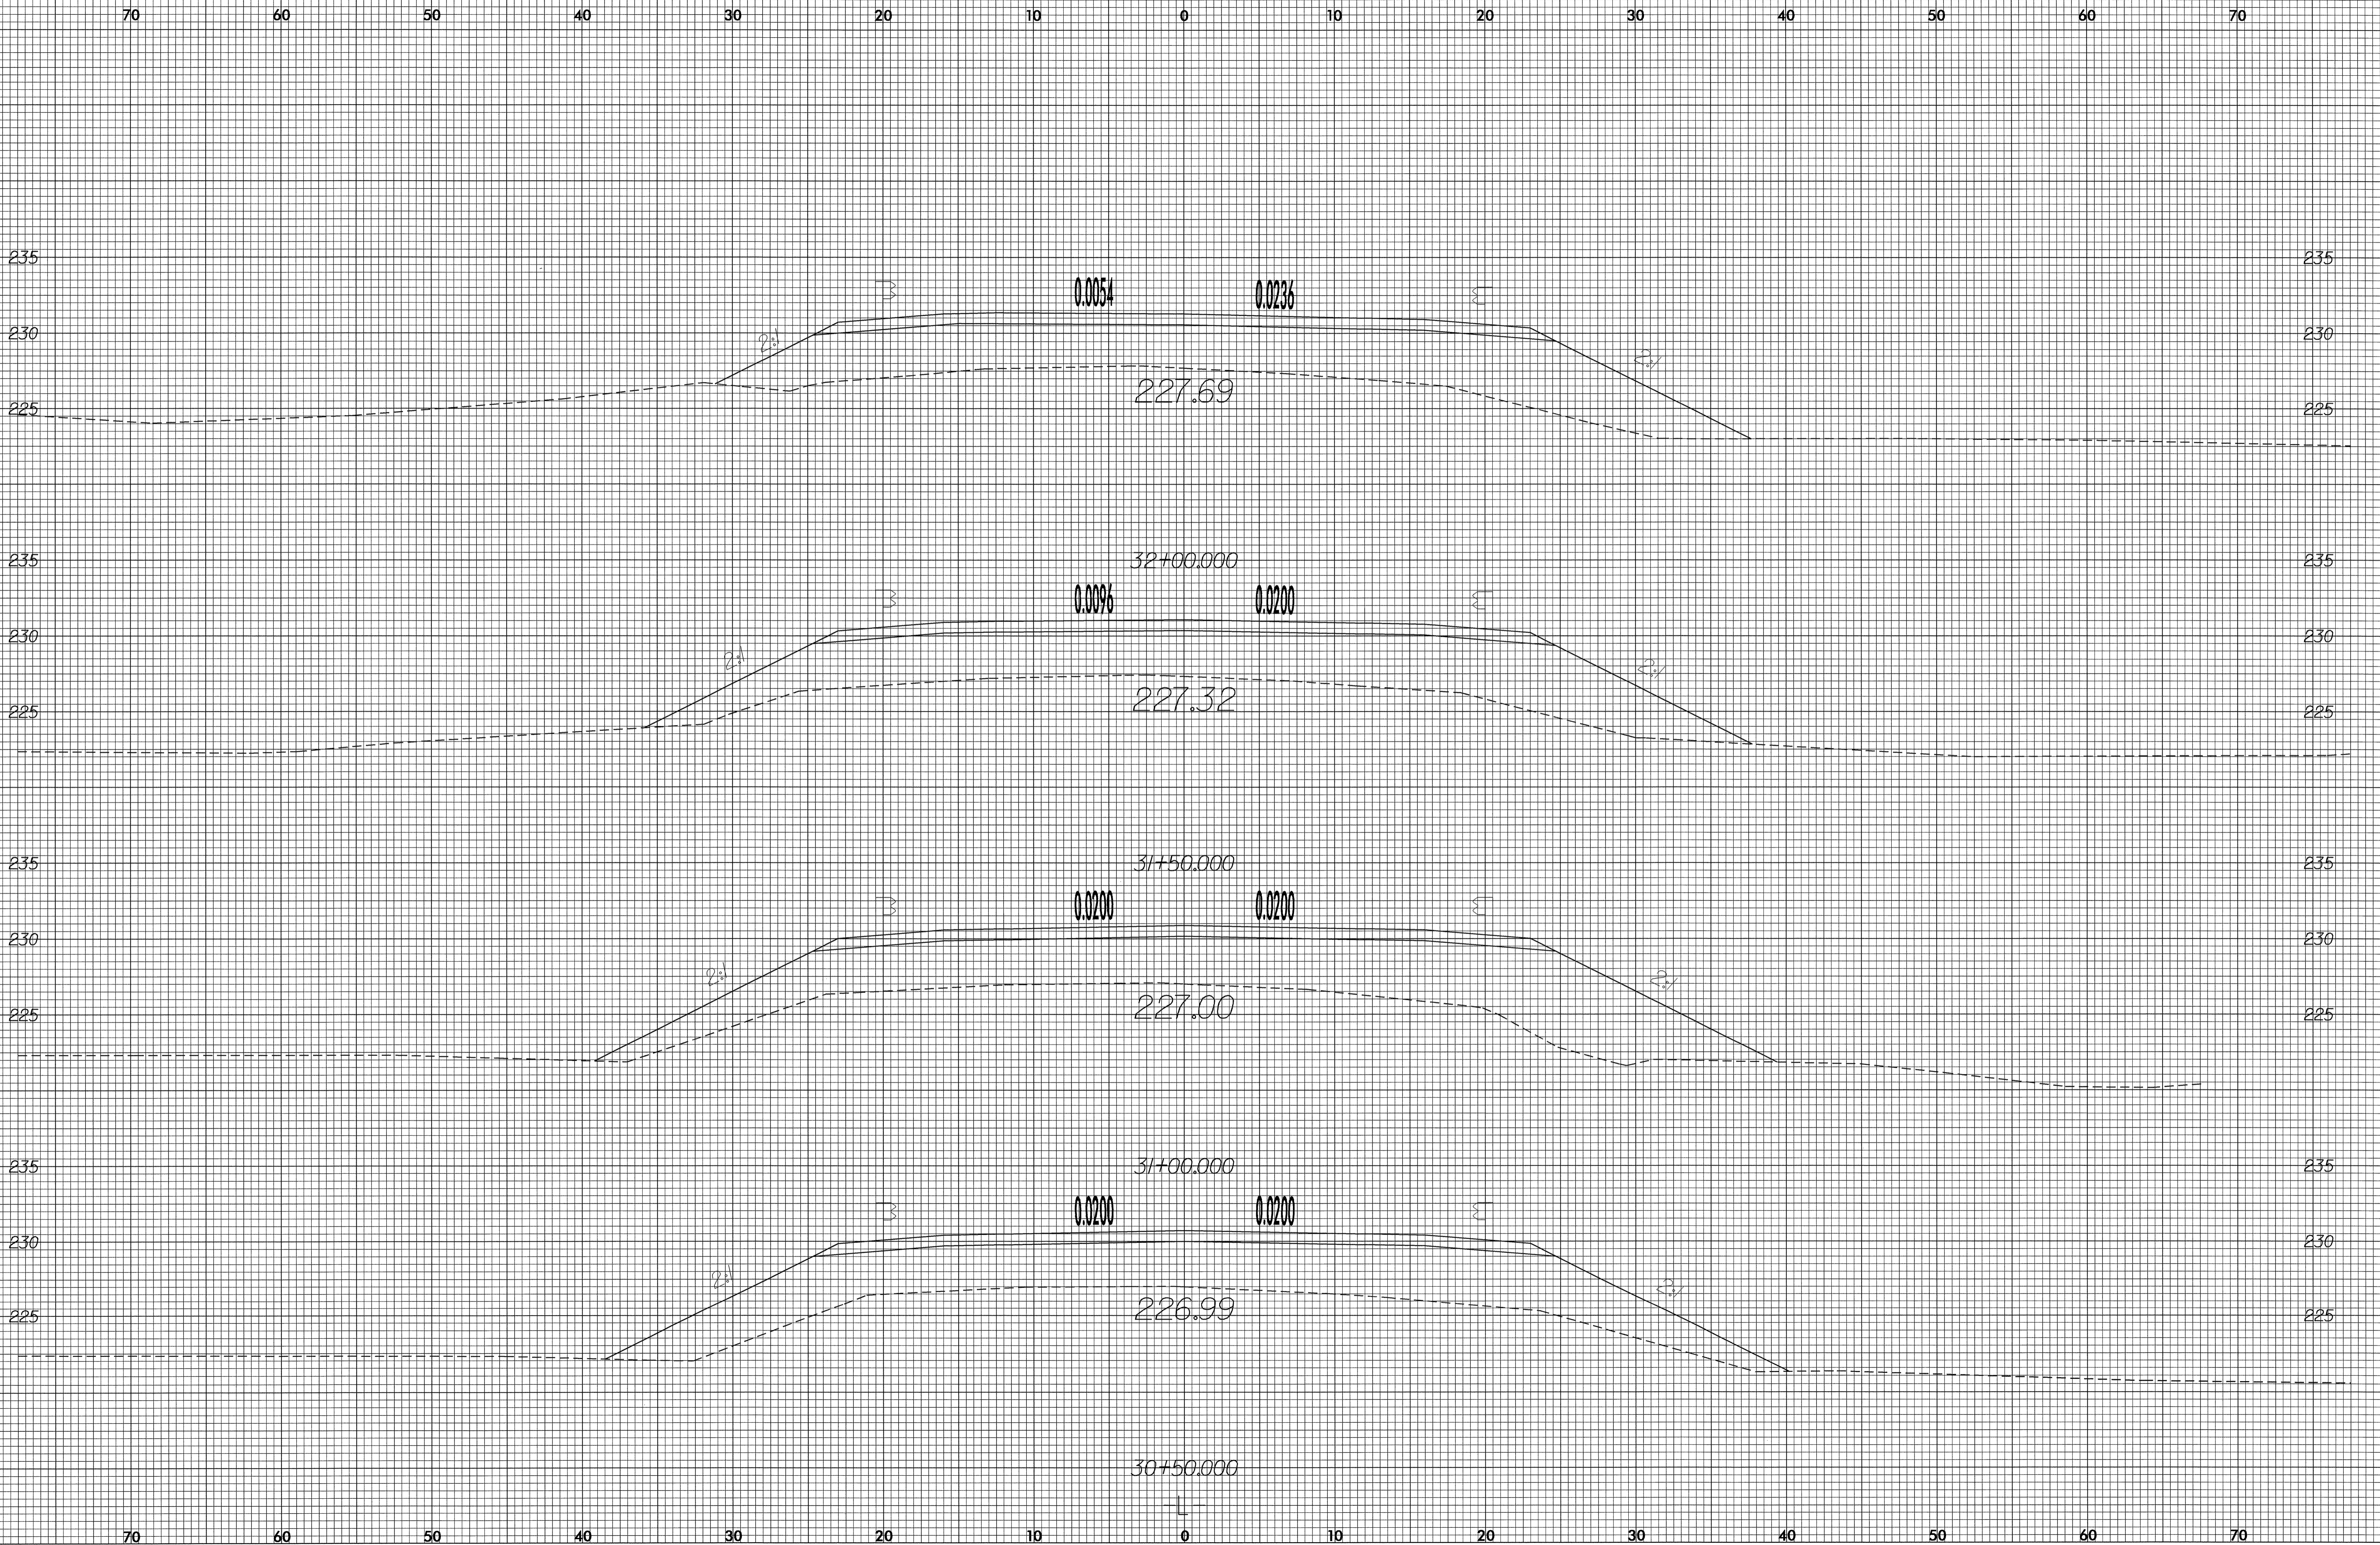


8/23/99

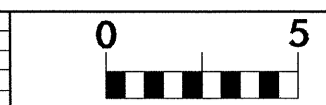

10-NOV-2003 08:50  
 E:\Proj\NEW\1009145.dwg  
 CHLee At RD214496