


8/23/99

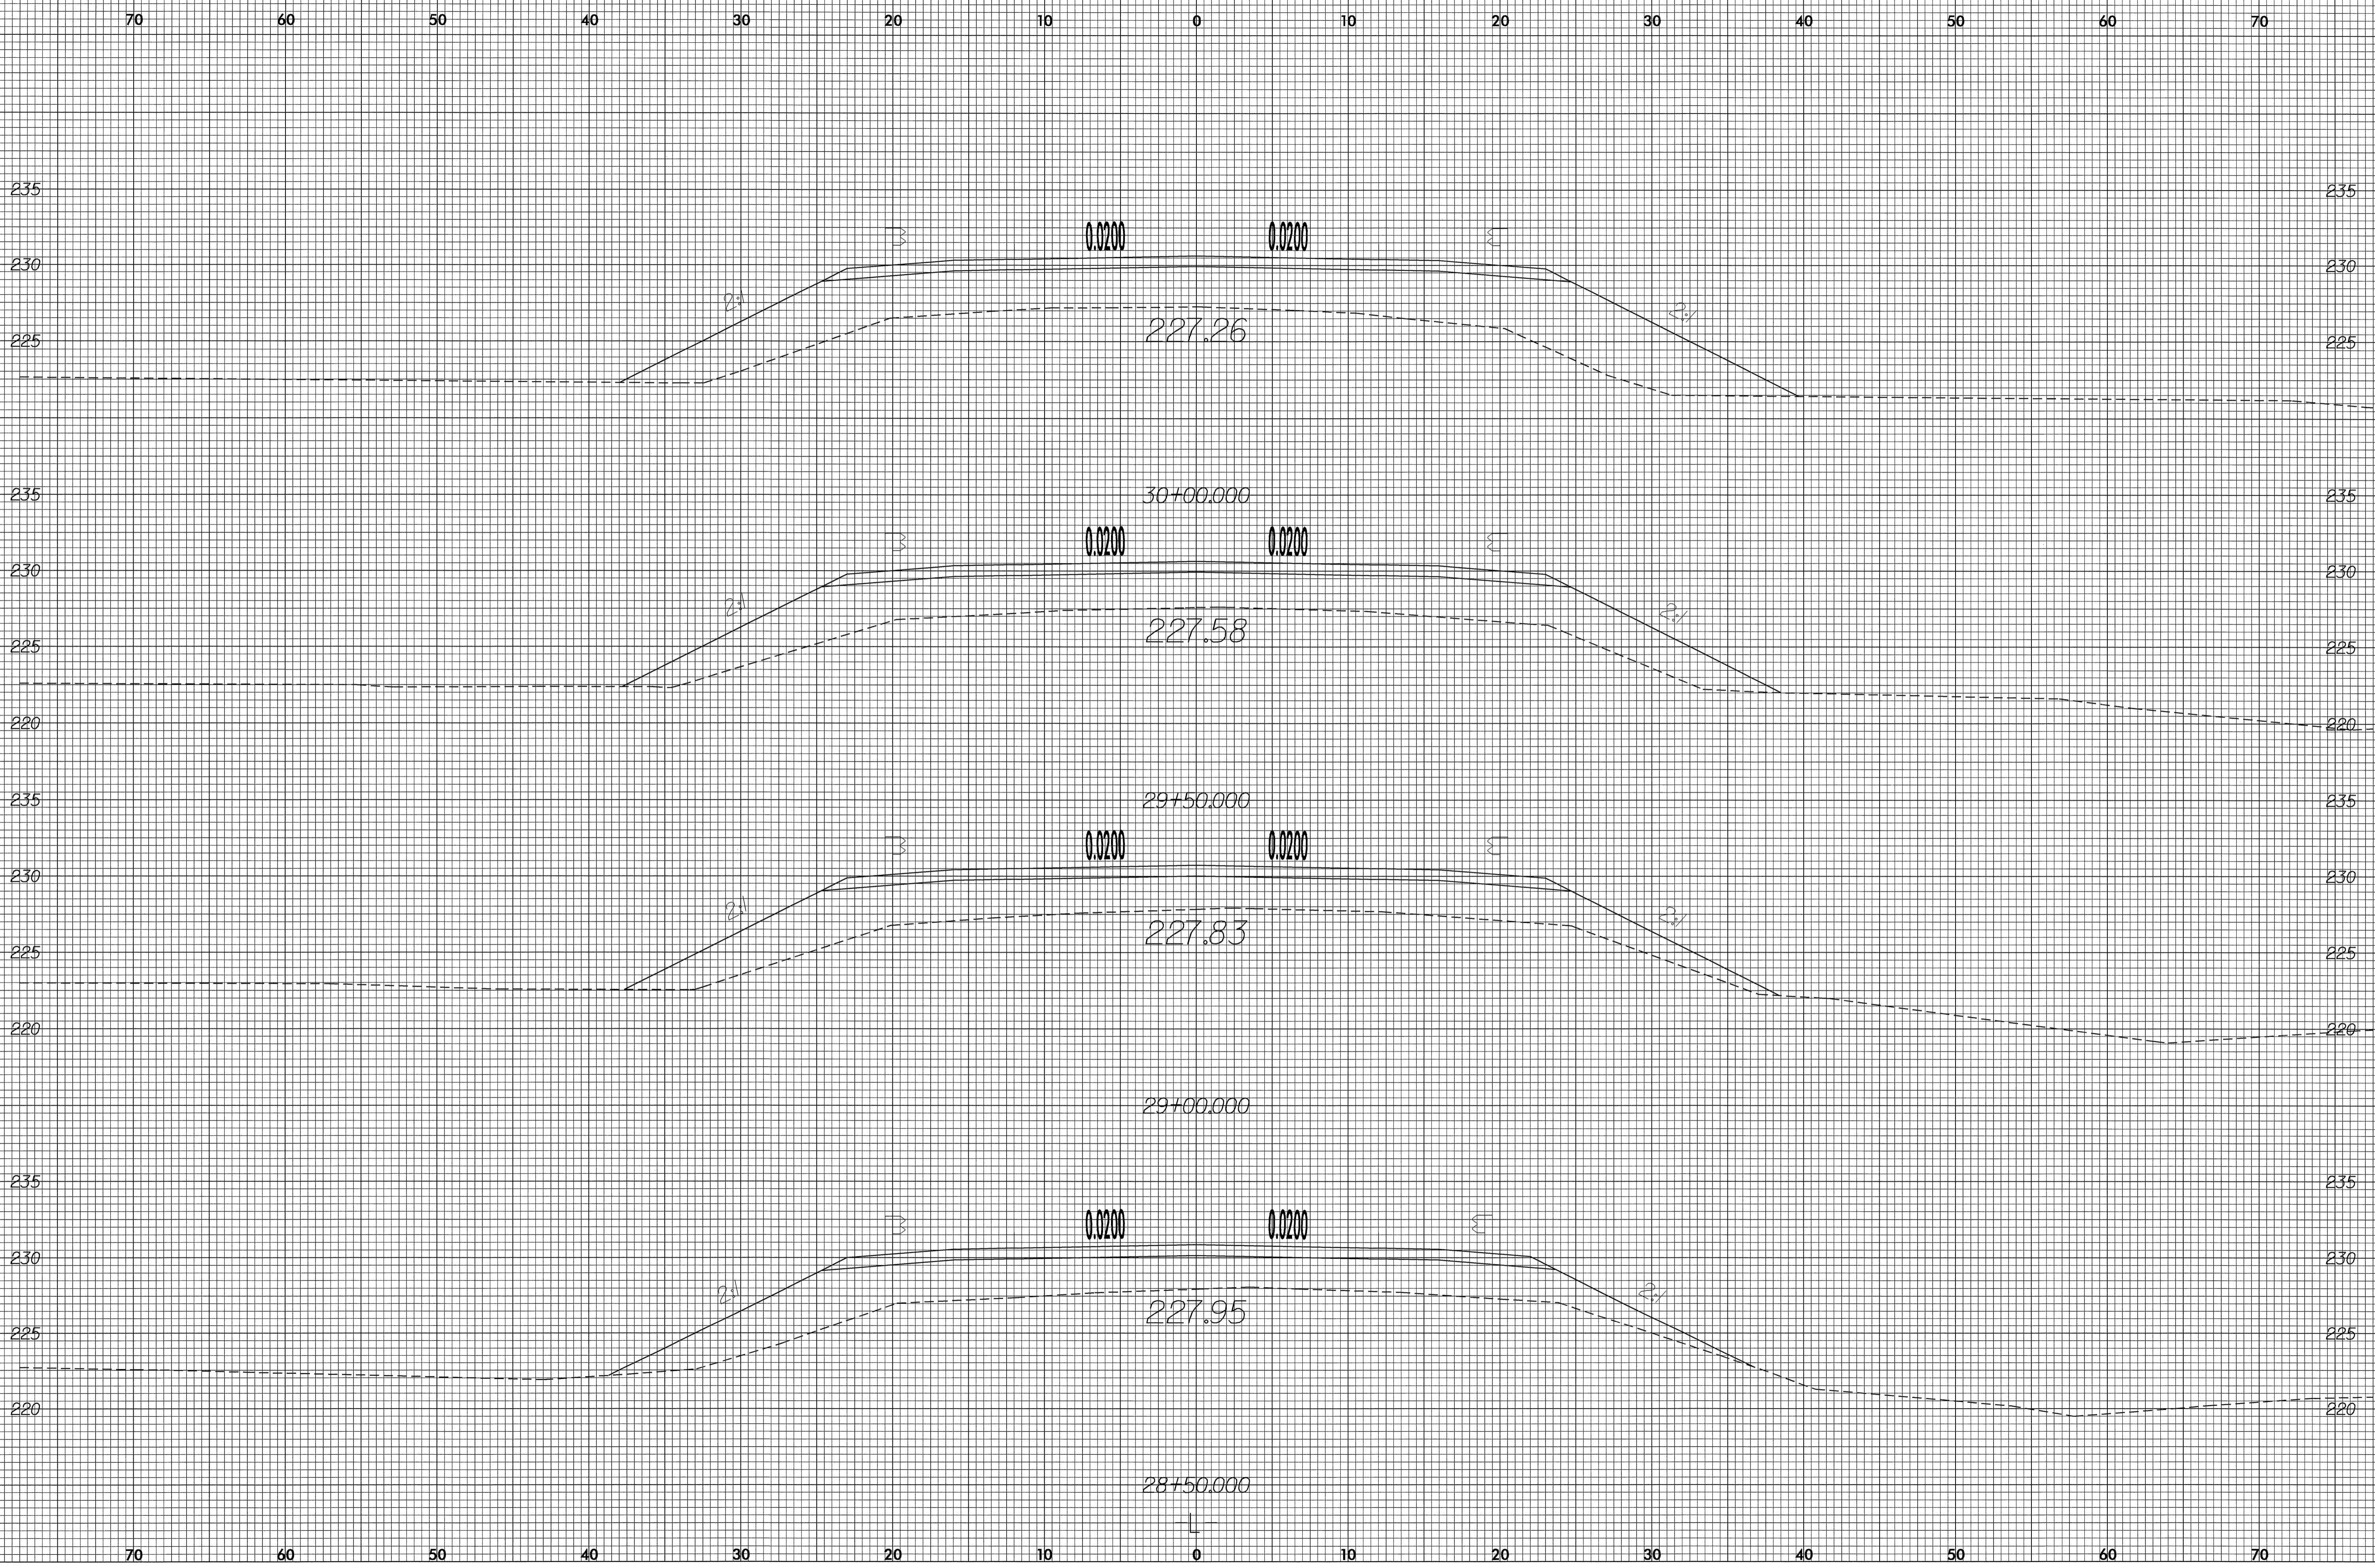

10-NOV-2003 08:48
R:\Pro\NEW\RD214496\CHLee\AT\RD214496