


8/23/99

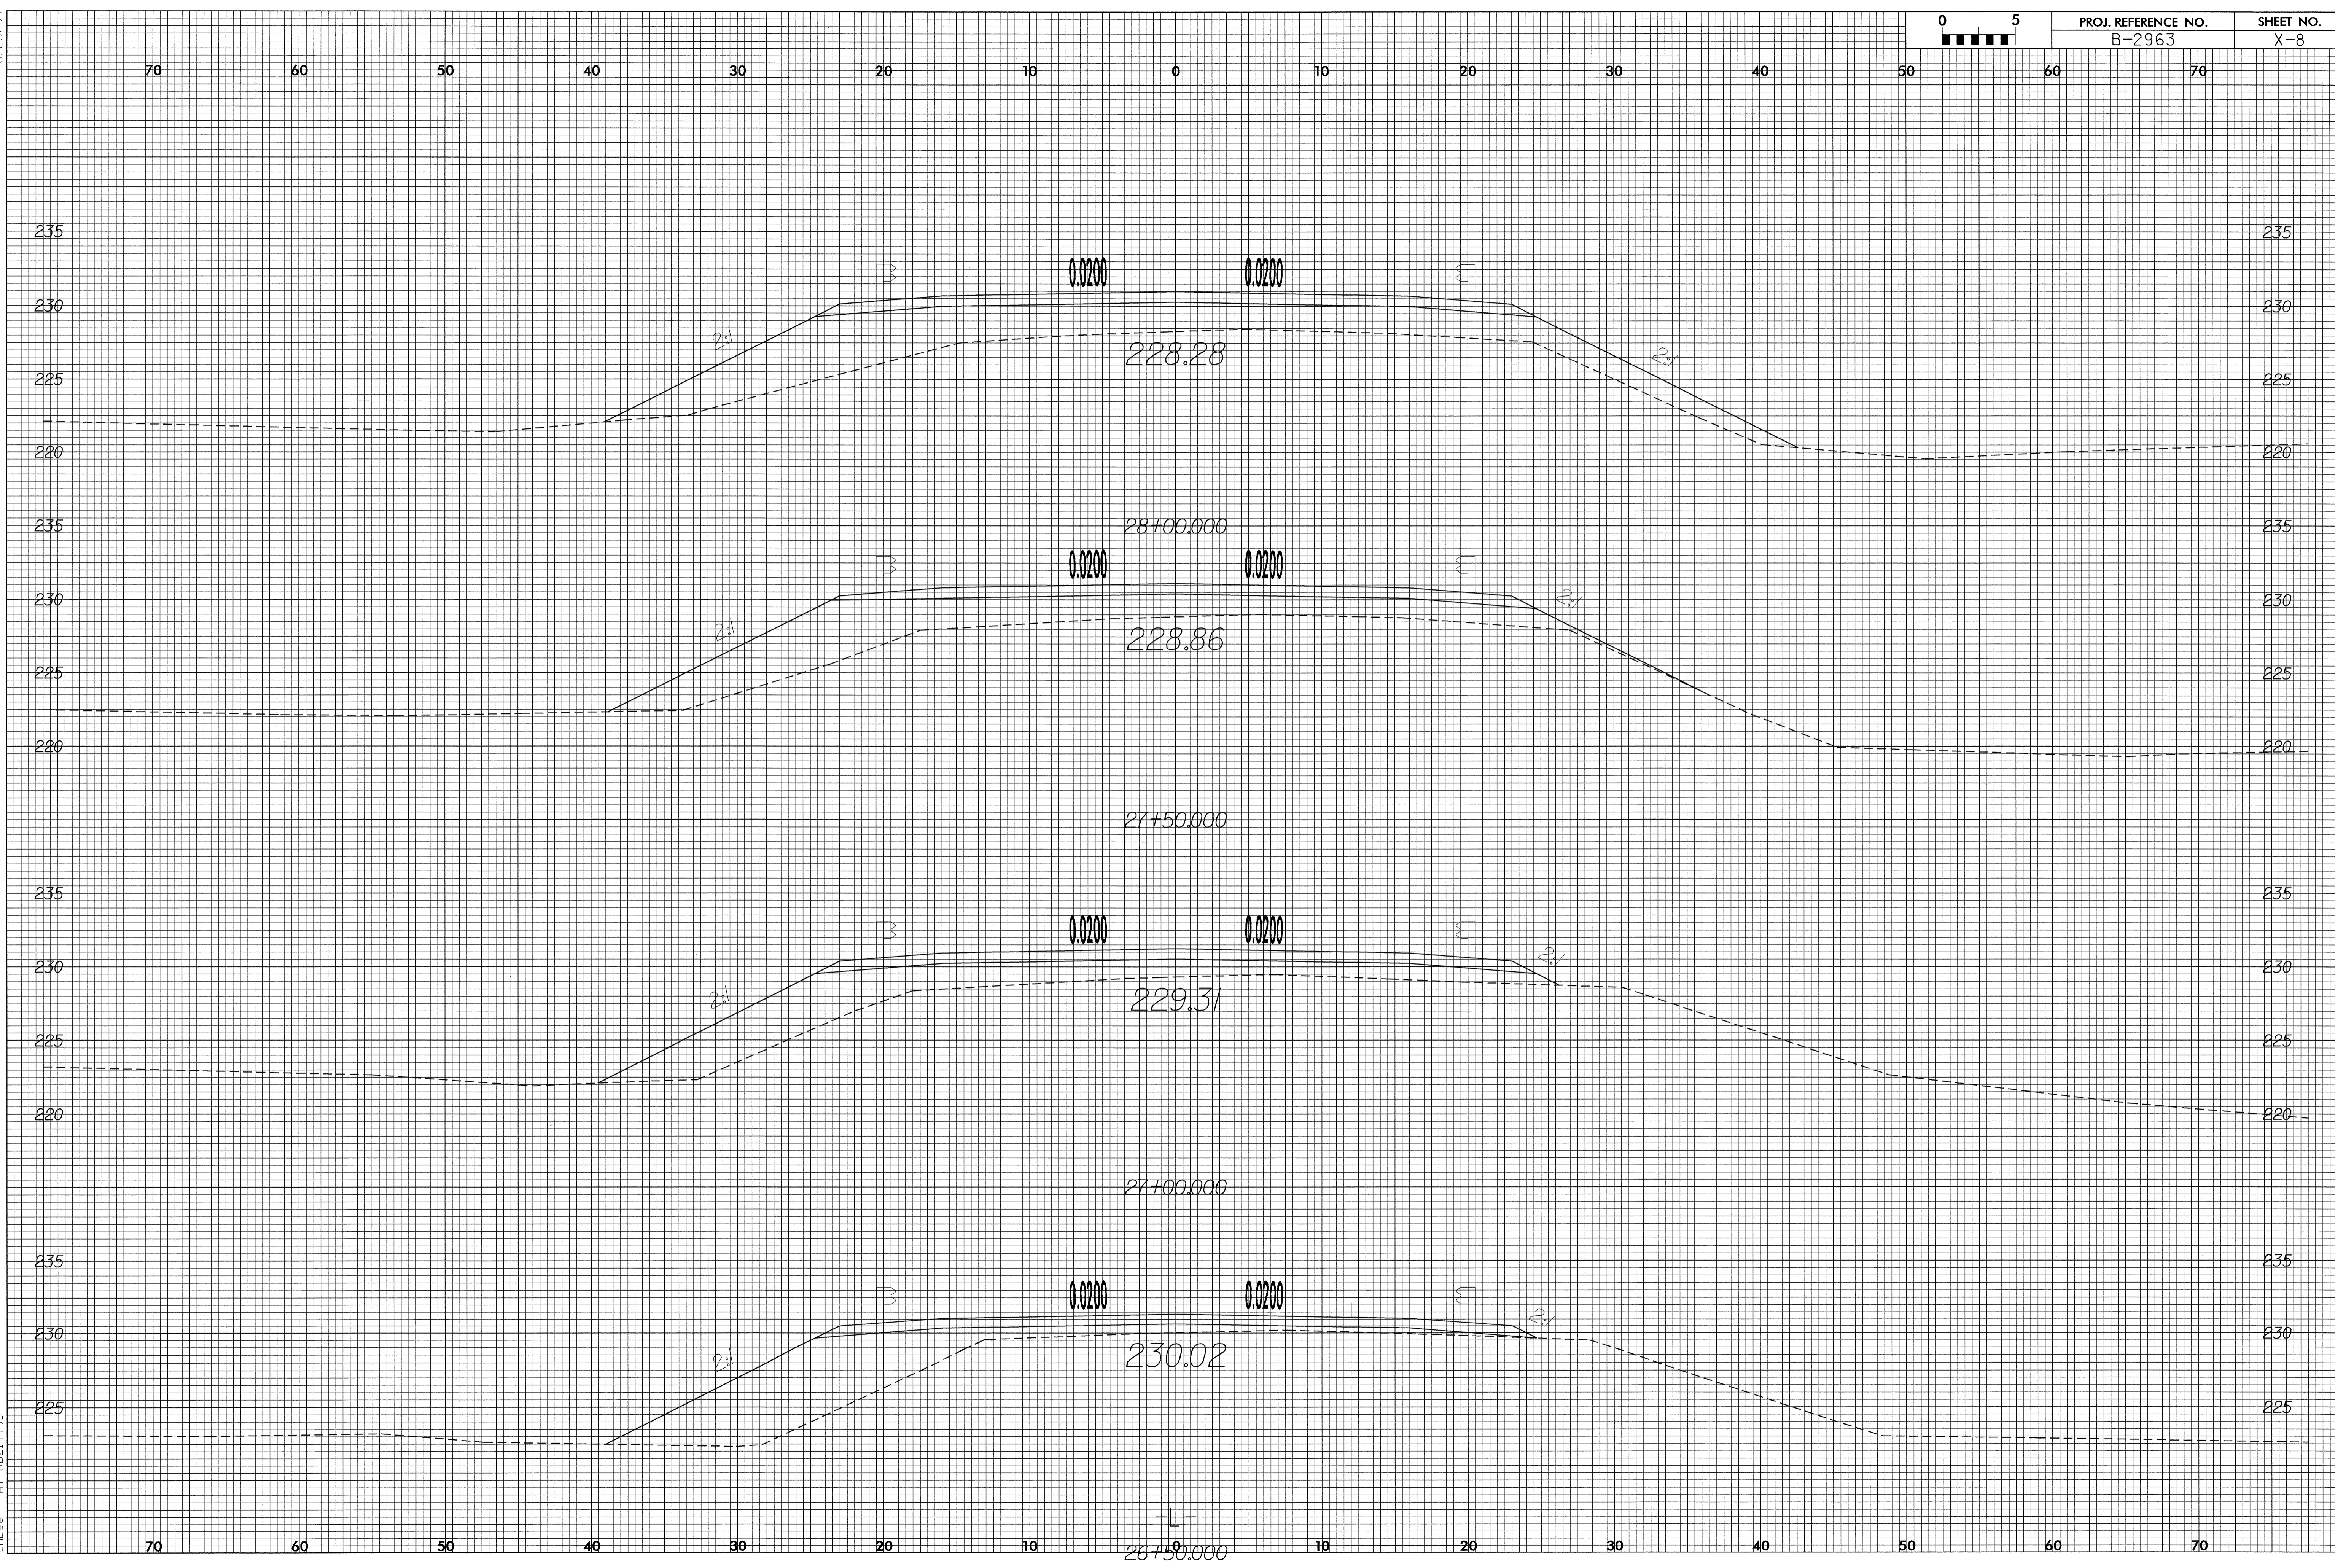

10-NOV-2003 08:48  
B:\Proj\NEW\80e145.p1  
CHLee AT RD21496