


8/23/99

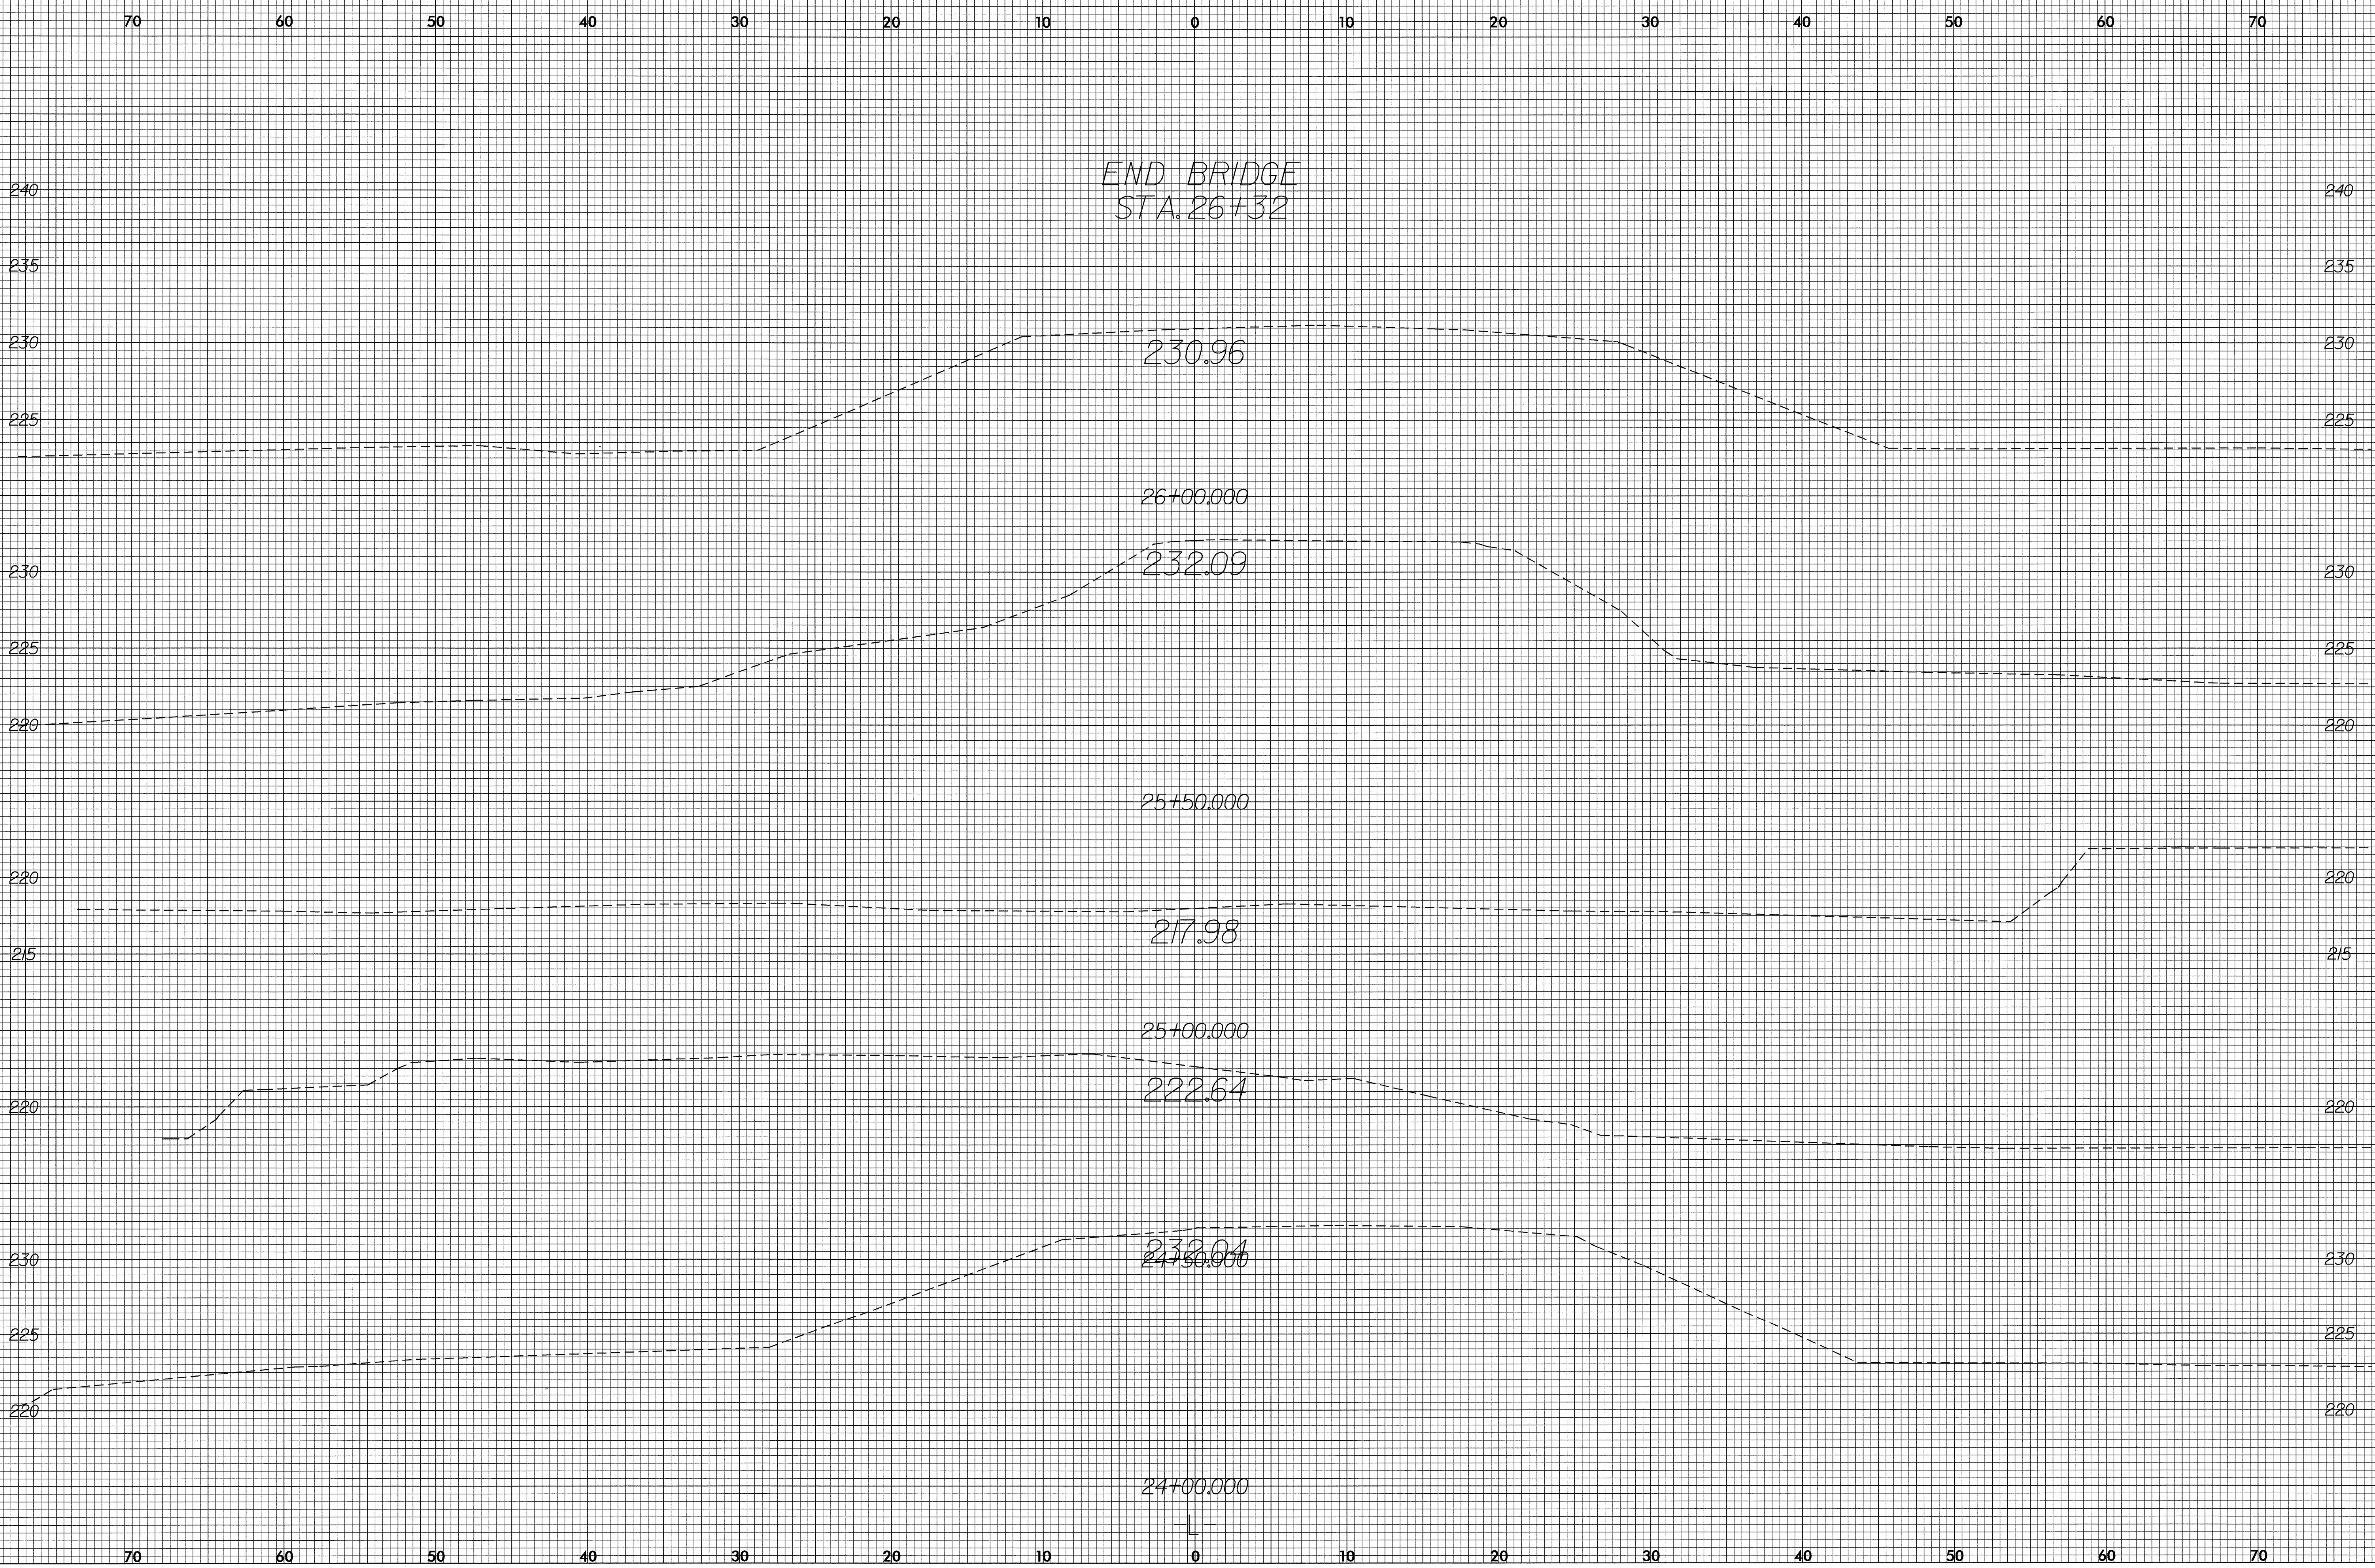

10-NOV-2003 08:49
R:\Proj\NEW\98\153\p1
CHLee AT RD214496