


8/23/99

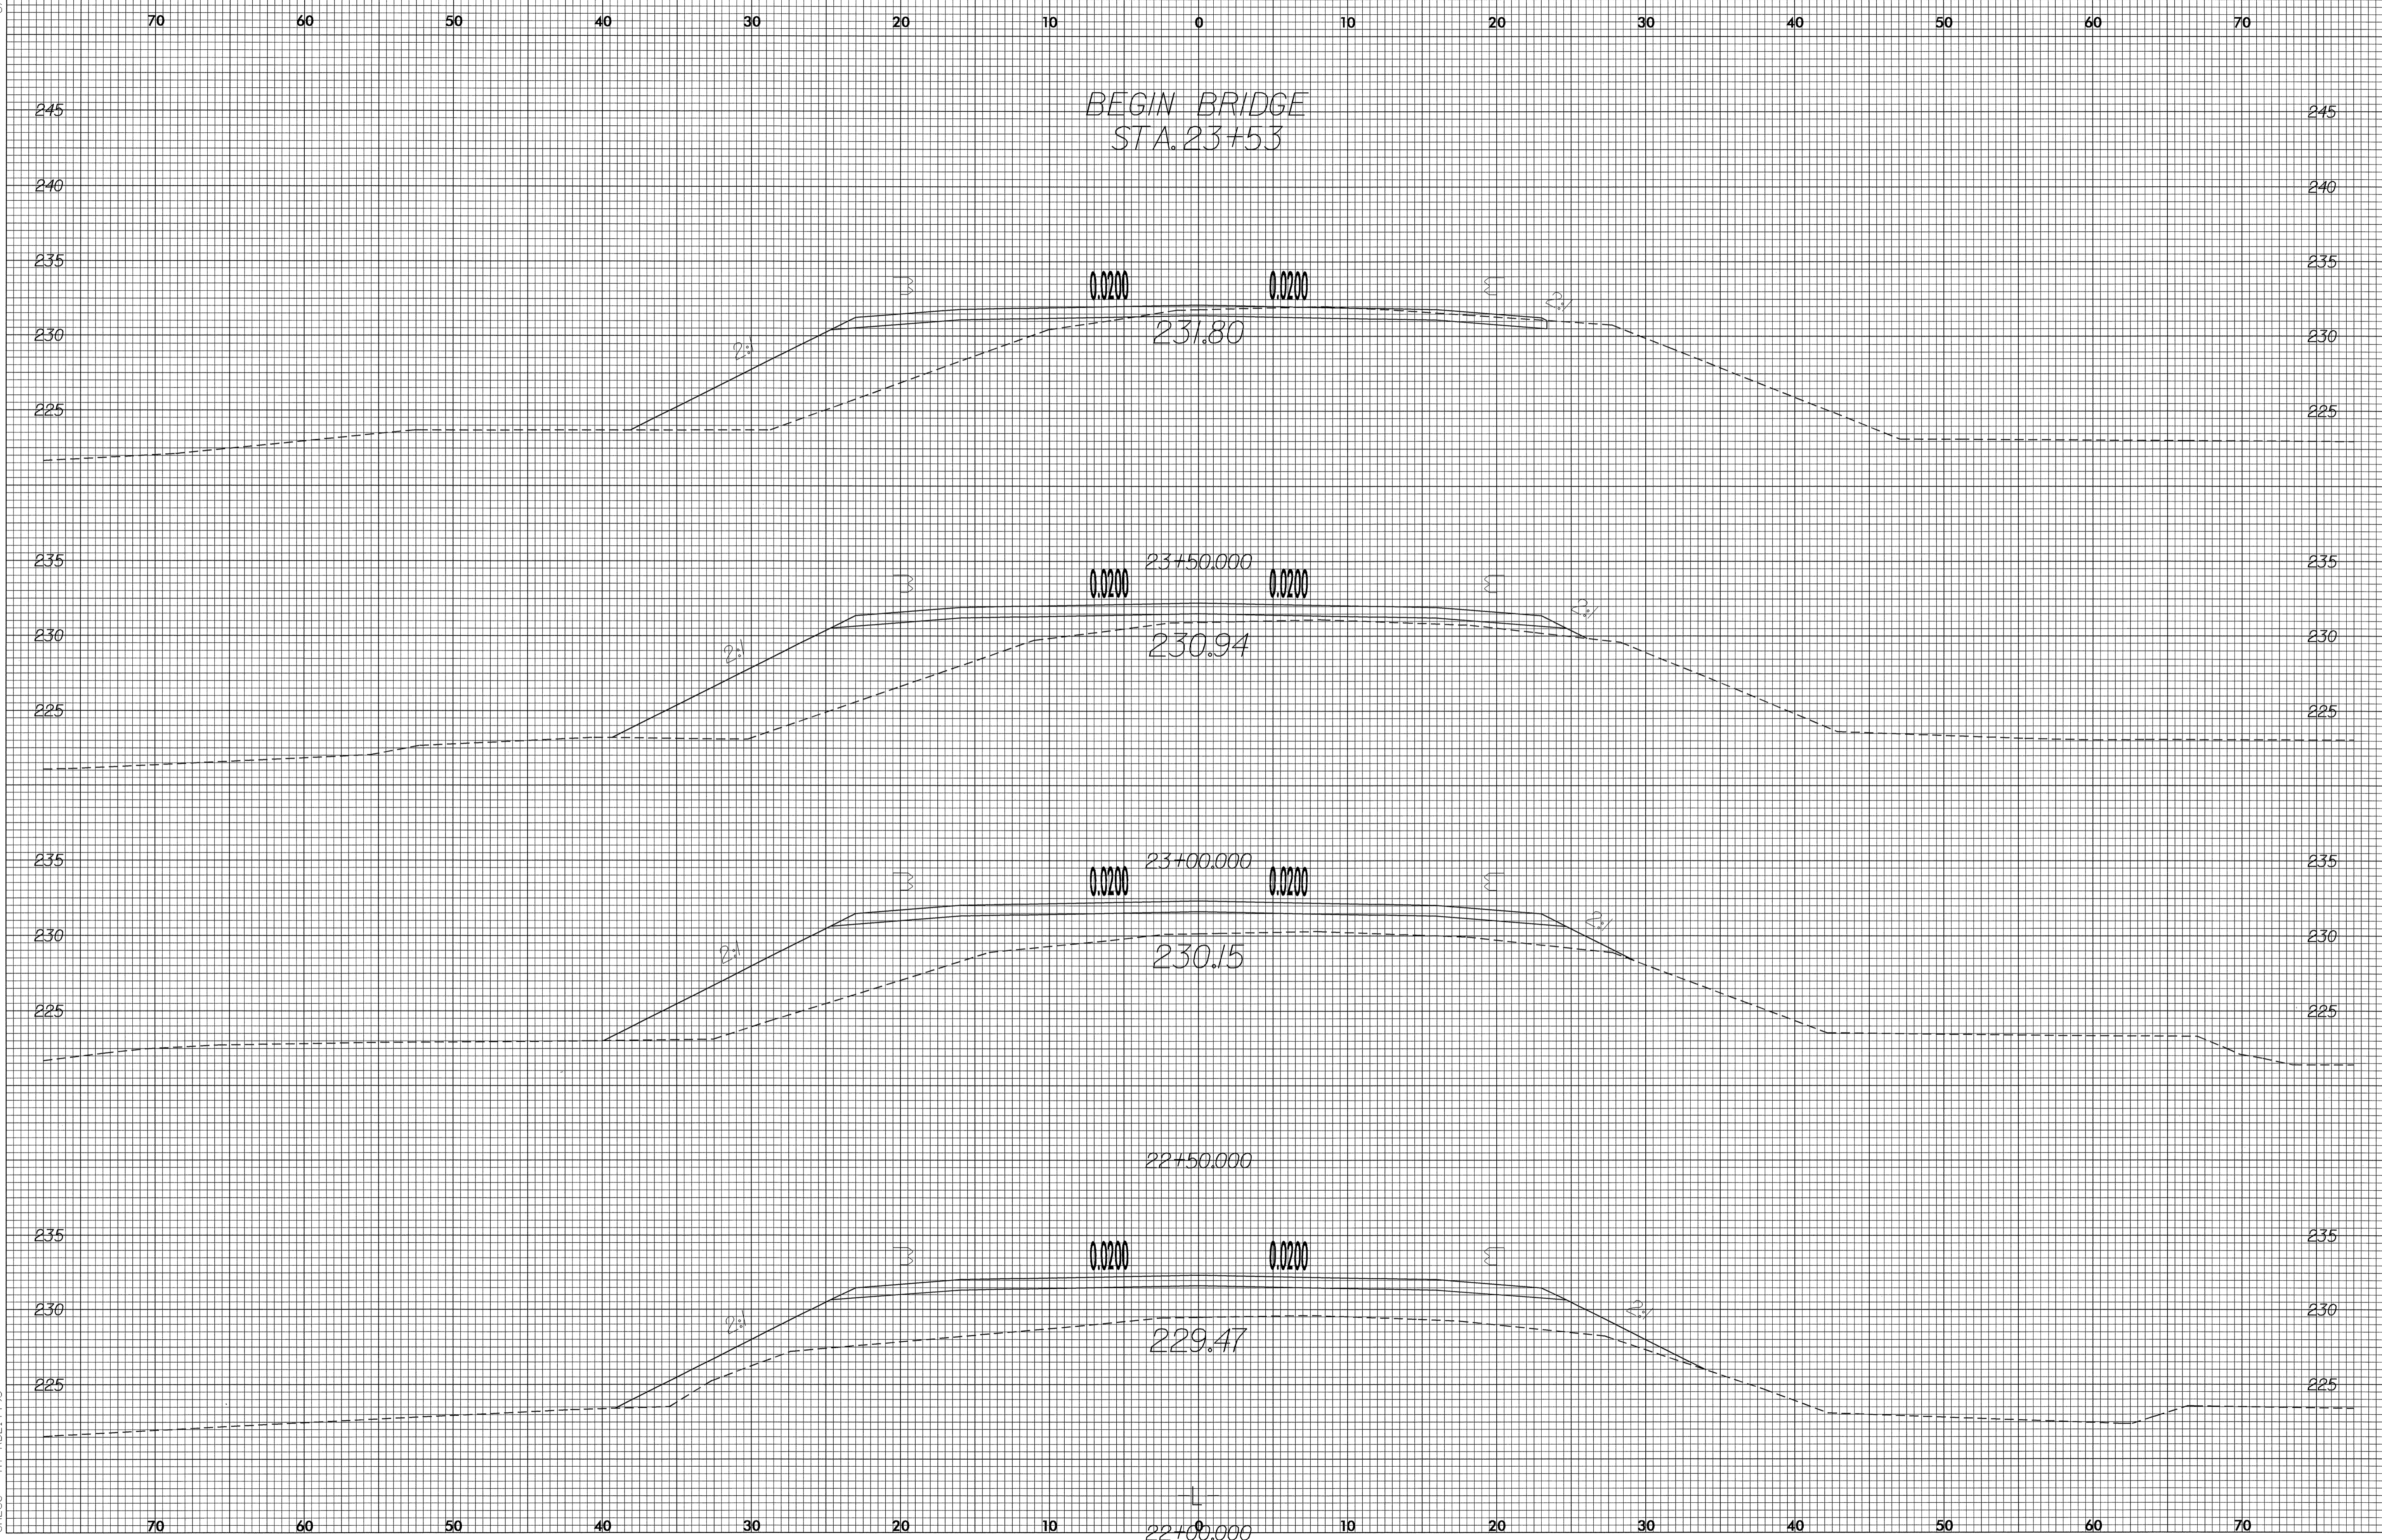

10-NOV-2003 08:48
8:\Pro\NEW\89e145xp1
CHLee At RD214496