



8/23/99

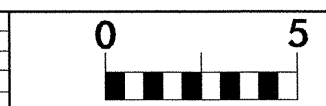

PROJ. REFERENCE NO. B-2963	SHEET NO. X-2
-------------------------------	------------------

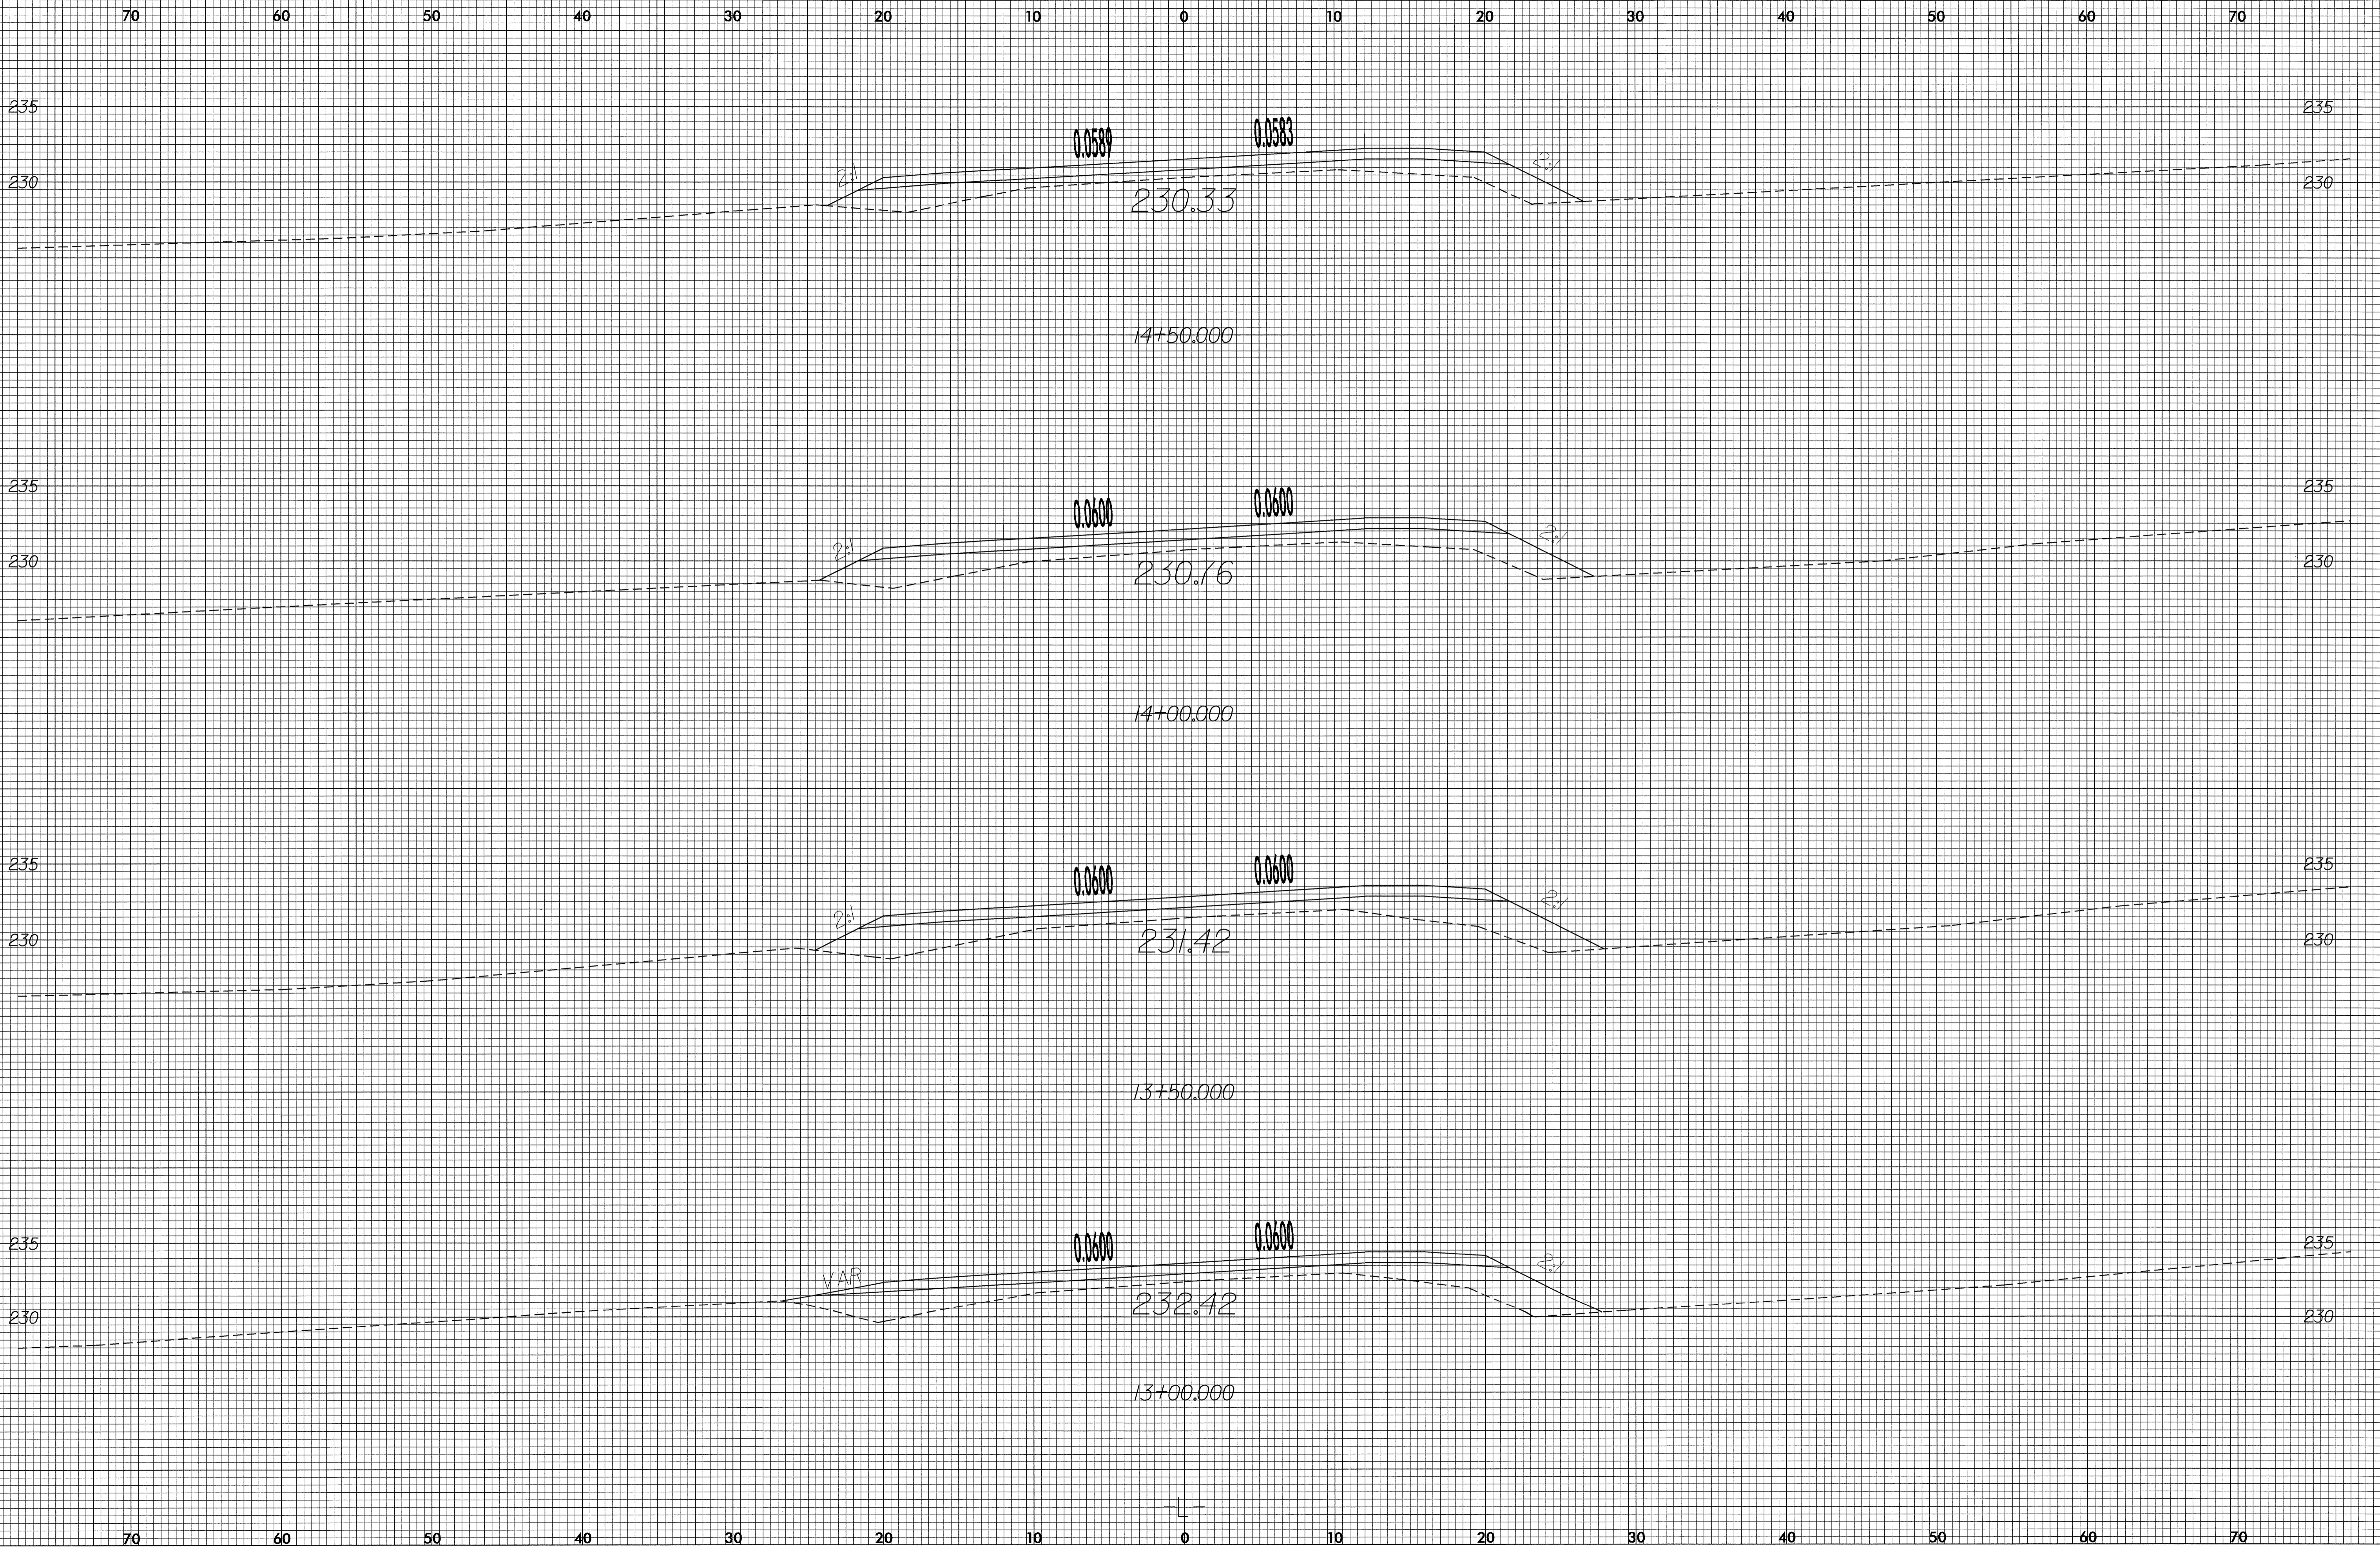

10-NOV-2003 08:48
 E:\Proj\NEW\849145.rpt
 CHLee AT RD214496