


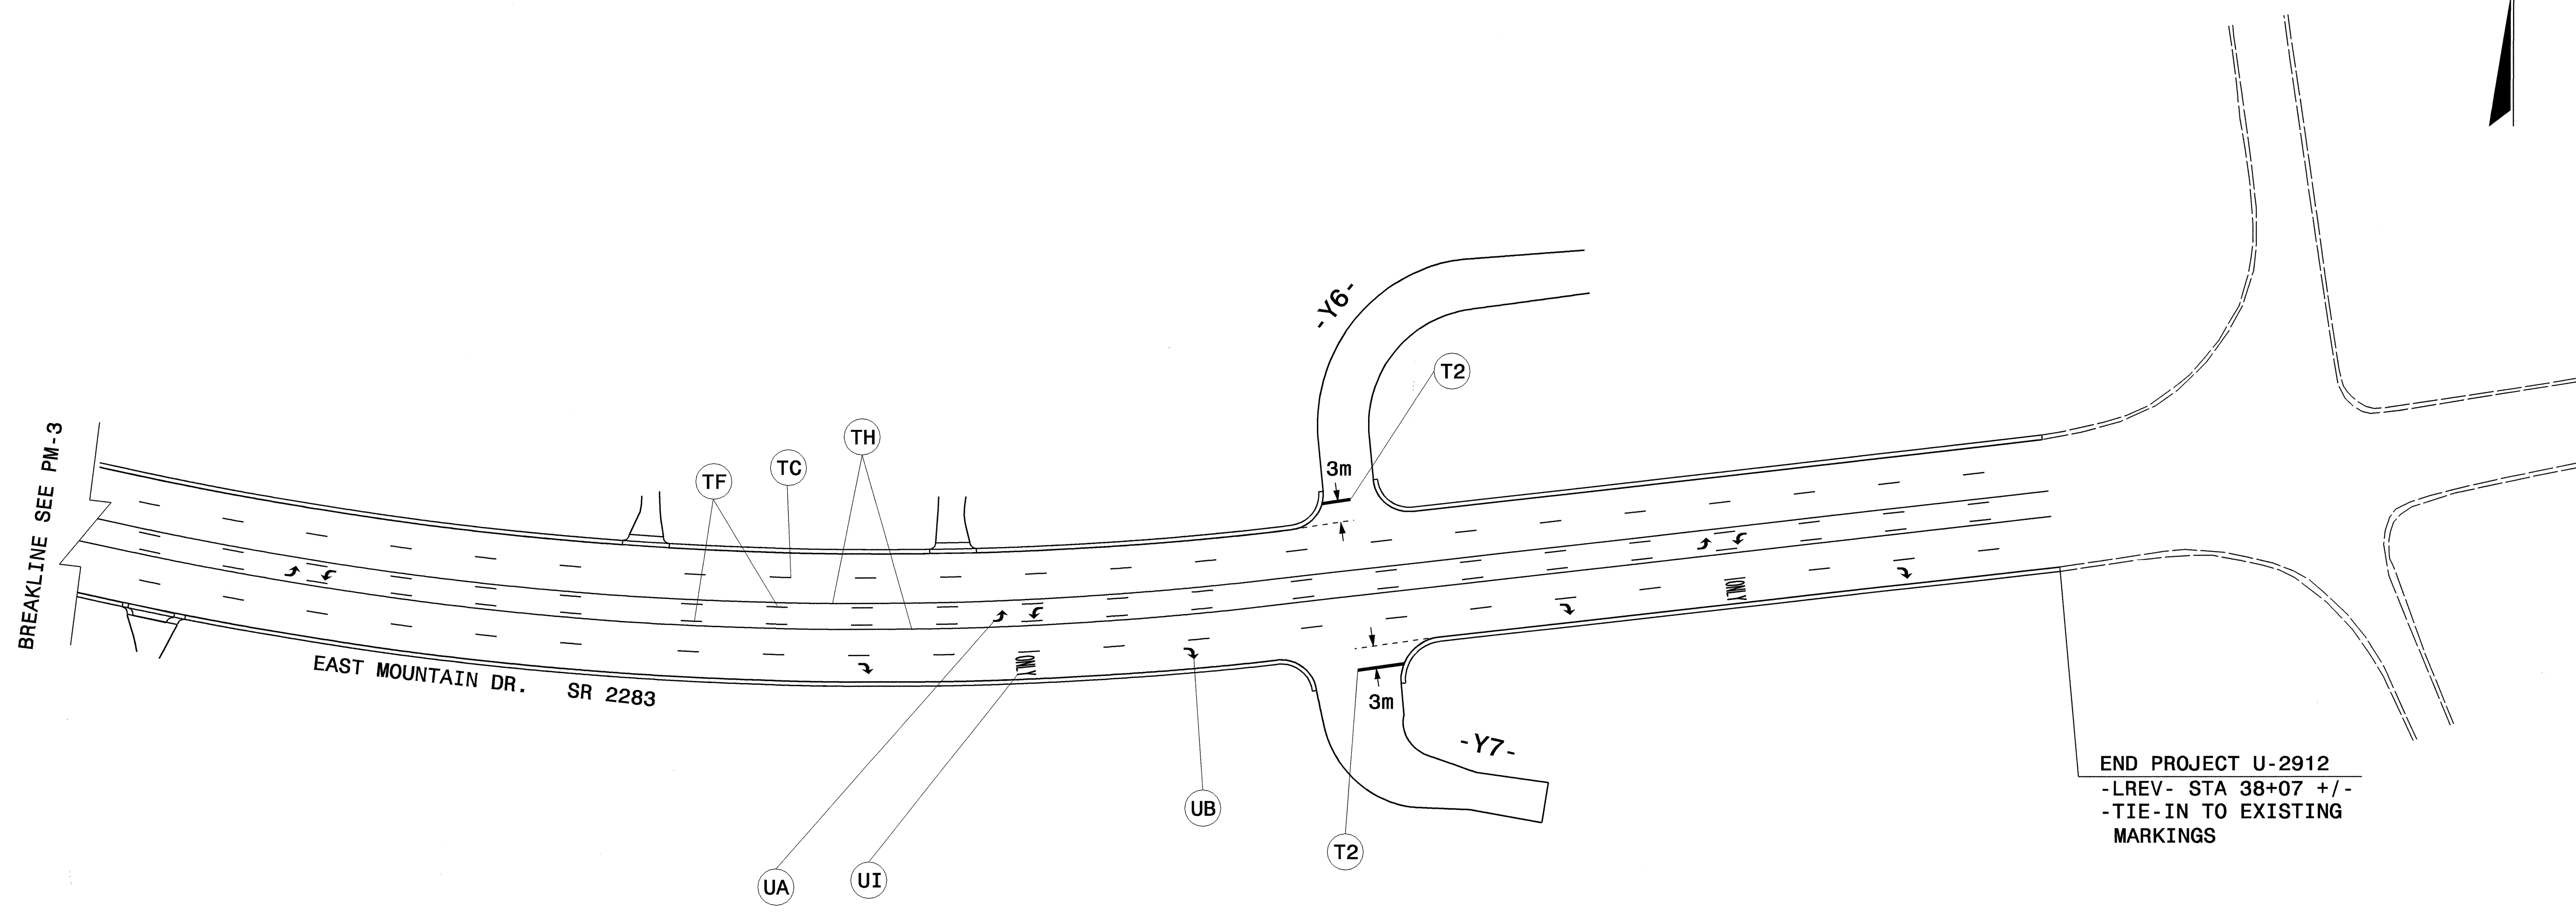

PROJ. REFERENCE NO.	SHEET NO.
U-2912	PM - 4



**NOTES:**

- SEE SHEET PM-1, FOR FINAL PAVEMENT MARKING SHEDULE.
- PAVEMENT MARKINGS, SYMBOLS, AND CHARACTERS ARE TO BE MARKED ACCORDING TO ROADWAY STANDARD DRAWINGS UNLESS OTHERWISE NOTED IN THE PLANS.
- PAVEMENT MARKERS ARE TO BE SPACED ACCORDING TO THE ROADWAY STANDARD DRAWINGS.

APPROVED: *W. McDaniel* DATE: *9/17/04*

SEAL

PROFESSIONAL ENGINEER

SEAL 025895

W. McDaniel

**PAVEMENT MARKING PLAN**

SCALE: NONE		REVISIONS	
DATE: 10/03			
DWG. BY: WAJ			
DESIGN BY: WAJ			
REVIEWED BY: CBH			

CADD FILE: U2912\_PM04.DGN

I7-SEP-2004 07:31  
 O:\TCP\REVISE\U2912\_PM04.dgn  
 wjacobs AT TETC03479