



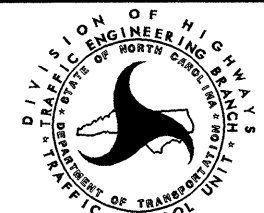


PROJ. REFERENCE NO.	SHEET NO.
U-2912	PM - 3

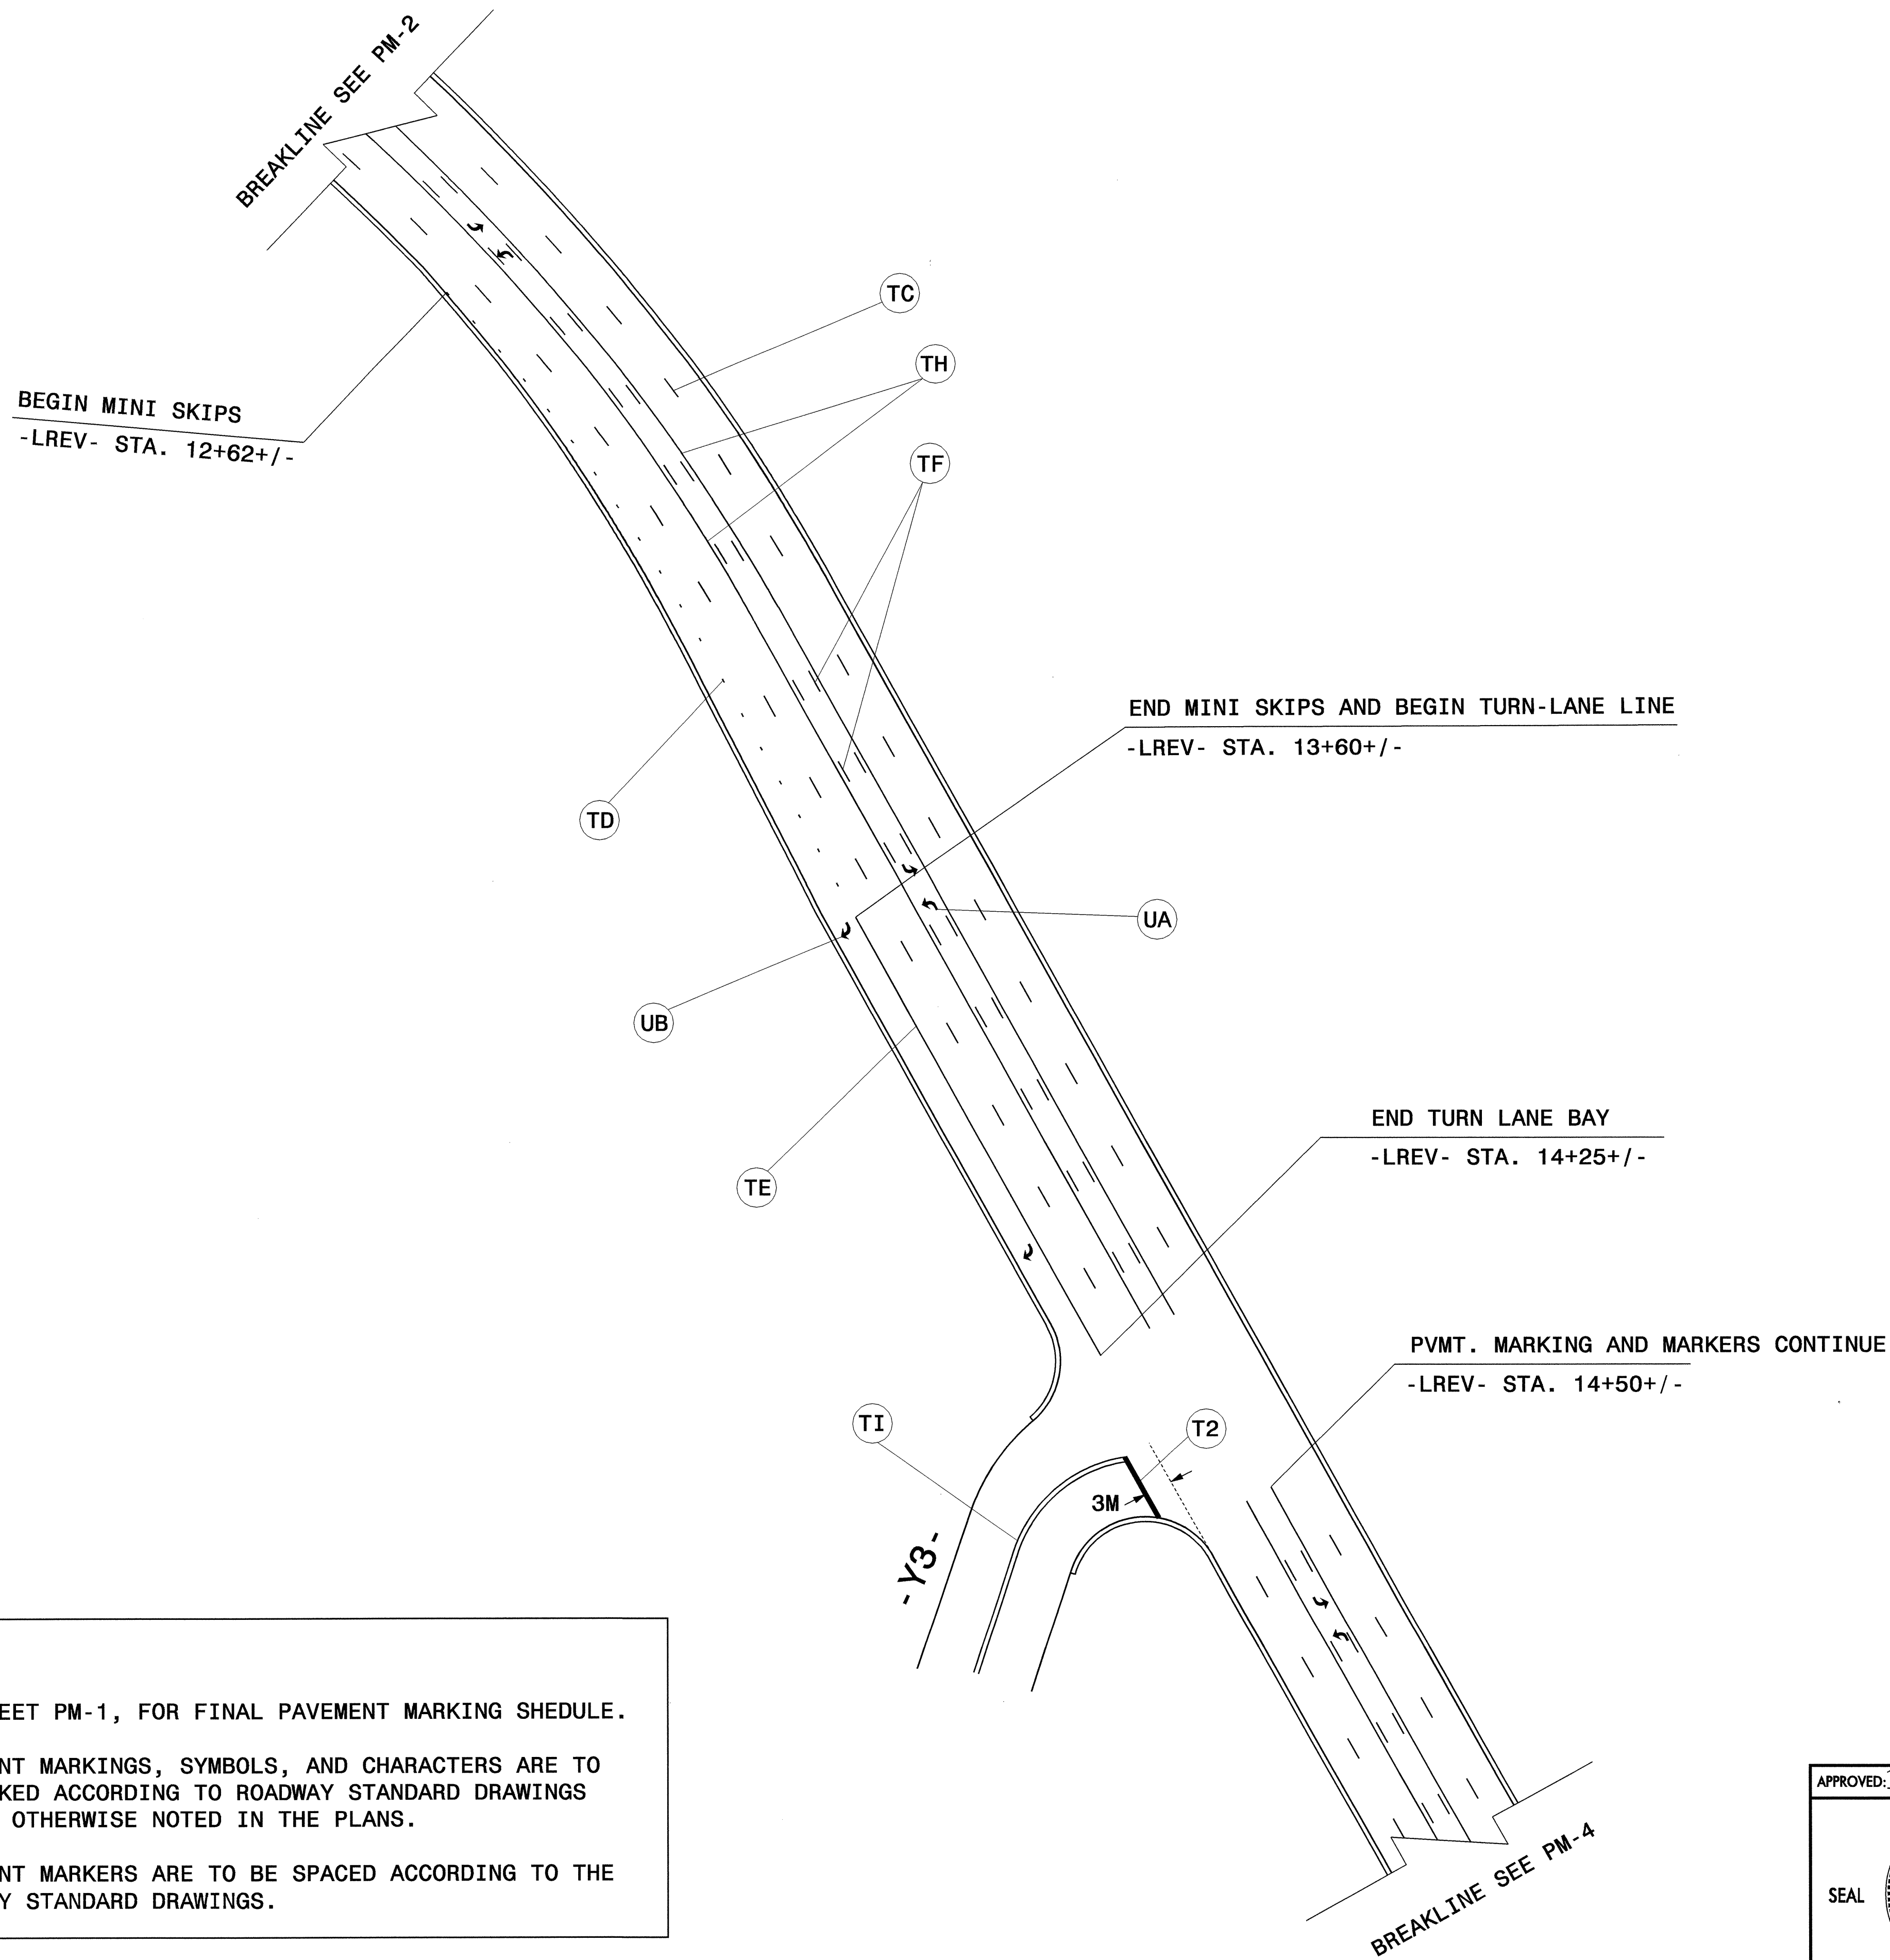

NOTES:

- SEE SHEET PM-1, FOR FINAL PAVEMENT MARKING SHEDULE.
- PAVEMENT MARKINGS, SYMBOLS, AND CHARACTERS ARE TO BE MARKED ACCORDING TO ROADWAY STANDARD DRAWINGS UNLESS OTHERWISE NOTED IN THE PLANS.
- PAVEMENT MARKERS ARE TO BE SPACED ACCORDING TO THE ROADWAY STANDARD DRAWINGS.

APPROVED: <i>M. McDaniel</i> DATE: 9/17/04	PAVEMENT MARKING PLAN																
																	
<table border="1"> <tr> <td>SCALE:</td> <td>NONE</td> </tr> <tr> <td>DATE:</td> <td>10/03</td> </tr> <tr> <td>DWG. BY:</td> <td>WAJ</td> </tr> <tr> <td>DESIGN BY:</td> <td>WAJ</td> </tr> <tr> <td>REVIEWED BY:</td> <td>CBH</td> </tr> </table>	SCALE:	NONE	DATE:	10/03	DWG. BY:	WAJ	DESIGN BY:	WAJ	REVIEWED BY:	CBH	<table border="1"> <tr> <th colspan="2">REVISIONS</th> </tr> <tr> <td> </td> <td> </td> </tr> <tr> <td> </td> <td> </td> </tr> </table>	REVISIONS					
SCALE:	NONE																
DATE:	10/03																
DWG. BY:	WAJ																
DESIGN BY:	WAJ																
REVIEWED BY:	CBH																
REVISIONS																	
	<small>CARD FILE U2912_PM03.DGN</small>																

17-SEP-2004 07:31
 O:\TCP\REVISE\U2912_PM03.dgn
 wjacobs AT TETC093479