


8/17/99

12-JUL-2004 14:53  
A:\PROJECTS\U-2912\Drawings\Proposed\Sign 14 prop.dwg  
mreton




PROJECT REFERENCE NO.  
**U-2912**

SHEET NO.  
**SIGN-14**

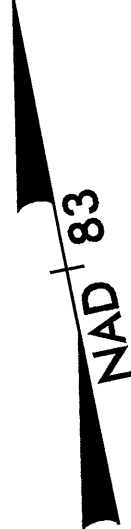

**MATCH LINE STA 30+15 SEE SHEET SIGN-13**

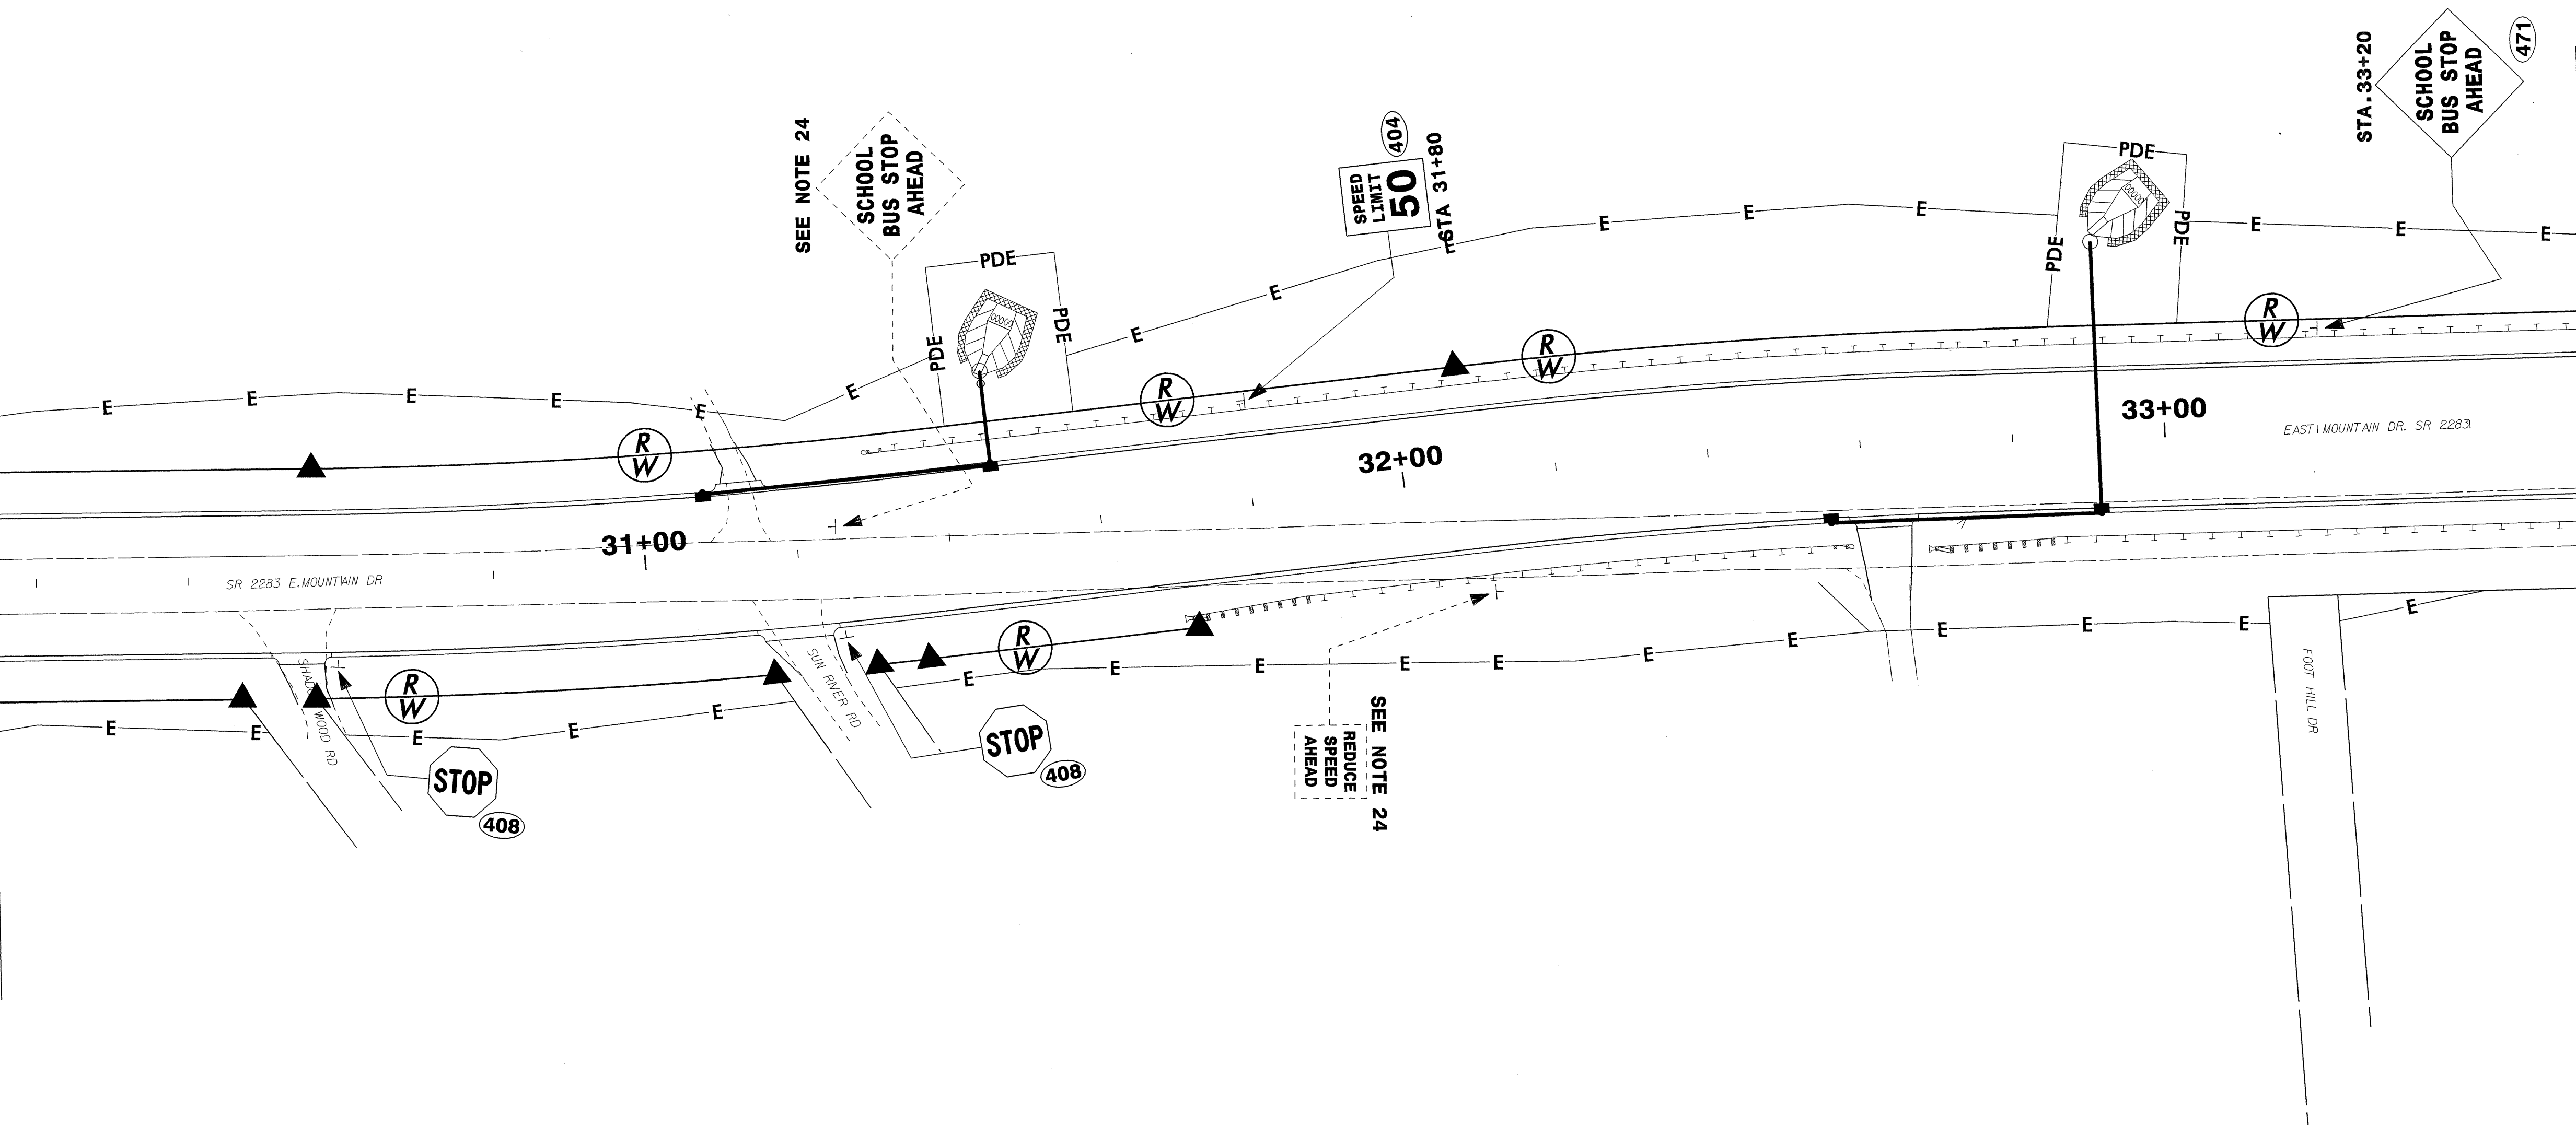

**MATCH LINE STA 33+55 SEE SHEET SIGN-15**

**EXISTING & PROPOSED SIGNS**  
**OWEN DR. EXTENSION (SR 1007)**  
**EAST MOUNTAIN DR. (SR 2283)**  
**STA 30+15 - STA 33+55**