



8/17/95  
23-AUG-2004 09:56  
\\FIP\PROJECTS\U-2912\cdck\U2912\Existing\U2912 sign 5 exist.pdw  
mason



TIP NO.	SHEET NO.
U-2912	SIGN-5

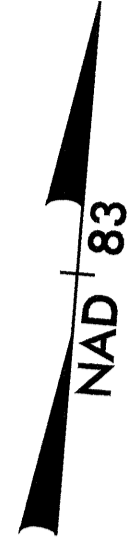

# STA. 6+60.00 BEGIN STATE SIGNING PROJECT U-2912

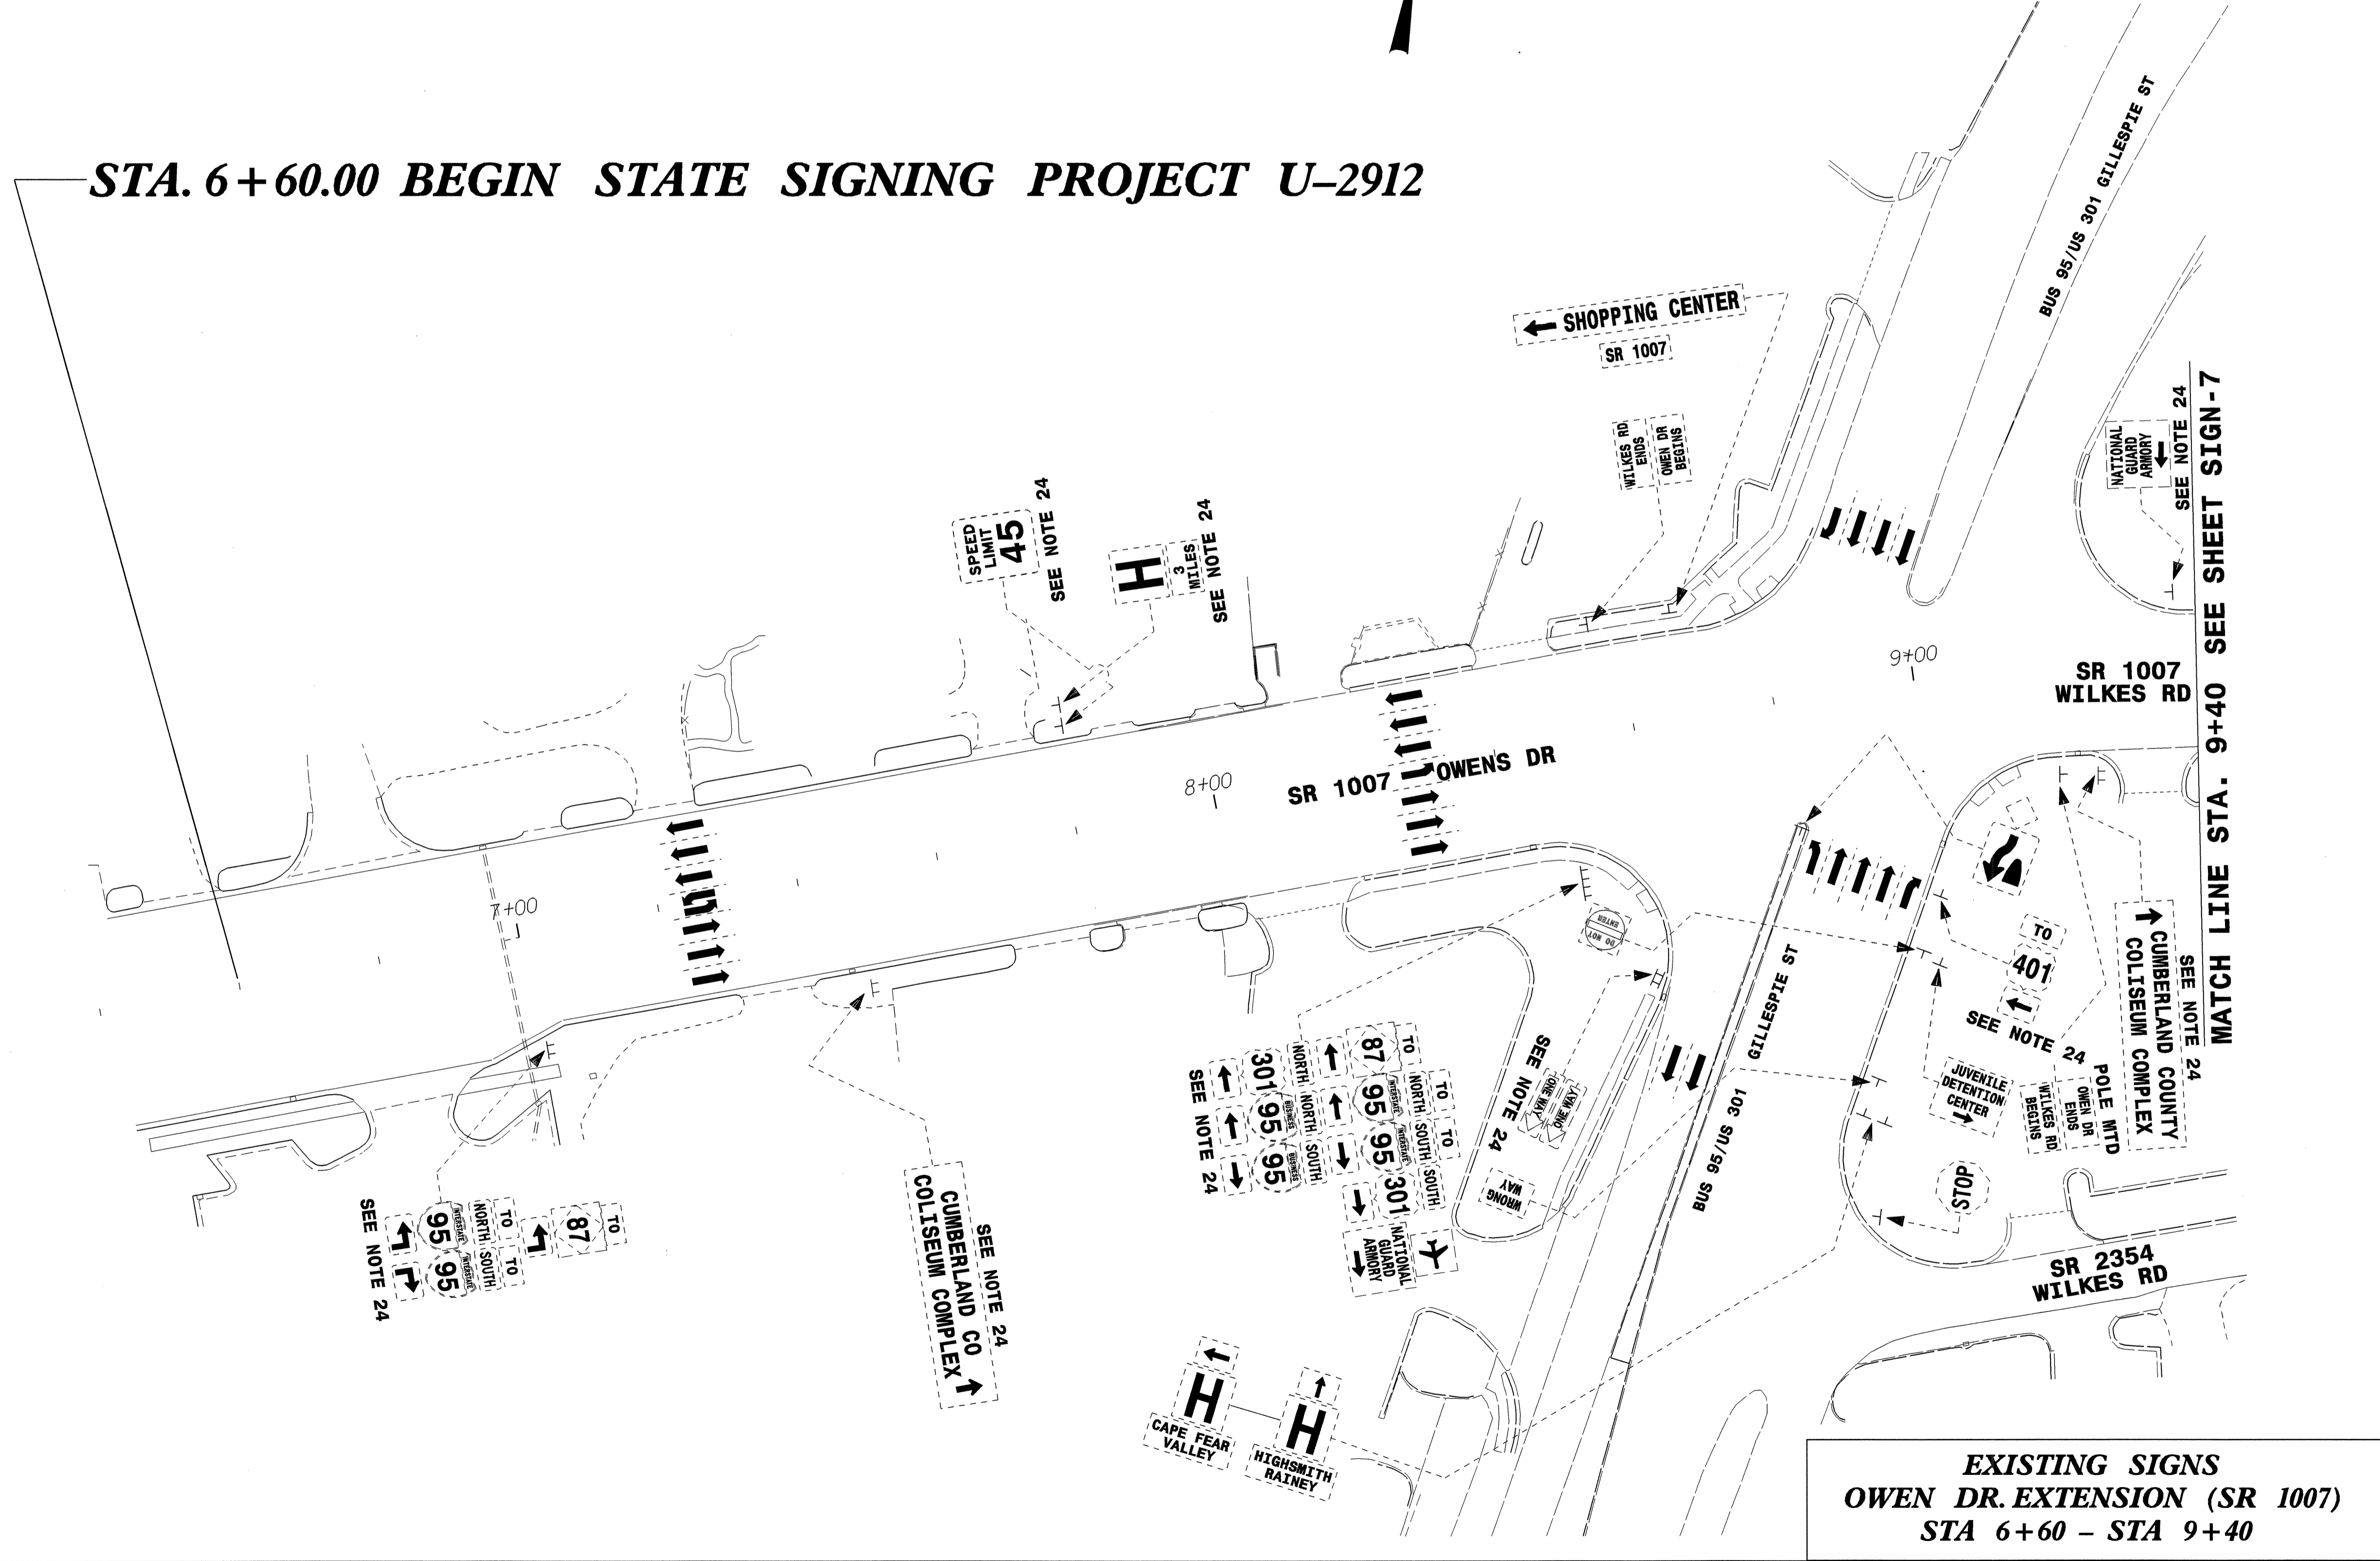

**EXISTING SIGNS**  
**OWEN DR. EXTENSION (SR 1007)**  
**STA 6+60 - STA 9+40**