




-LREV-

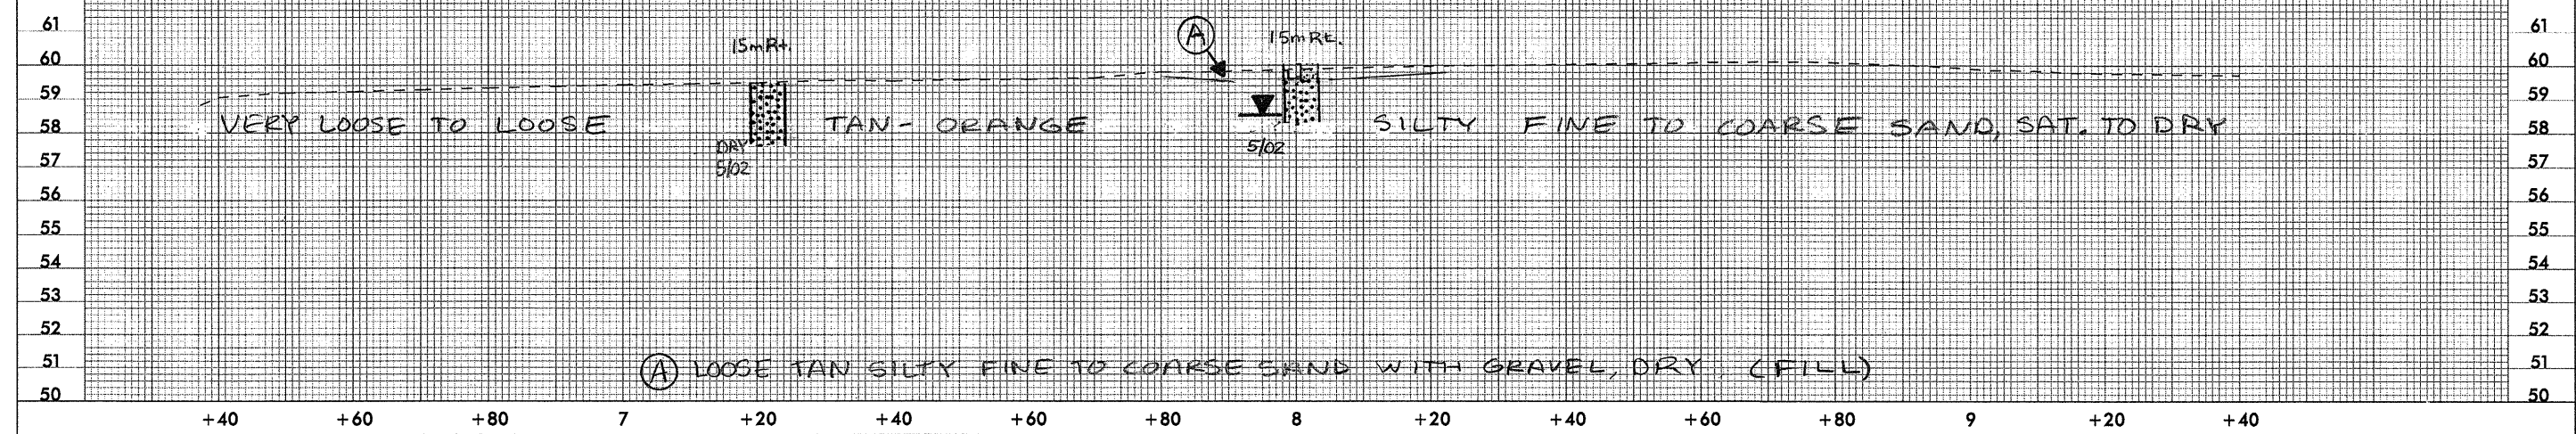


Ⓐ LOOSE TAN SILTY FINE TO COARSE SAND WITH GRAVEL, DRY (FILL)

SAMPLE NO.	STATION	OFFSET	DEPTH INTERVAL	AASHTO CLASS.	L.L.	P.L.	% BY WEIGHT				% PASSING (SIEVES)			% MOISTURE	% ORGANIC
							C. SAND	F. SAND	SILT	CLAY	2.0 mm	425 um	75 um		
S-15	10+60	11MRT	0.30-1.70	A-3(0)	21	NP	35.3	58.9	0.7	5.1	100	86	6		

-LREV-

-LREV- STA 10+00.000 BEGIN GRADE
ELEV. = 59.724m

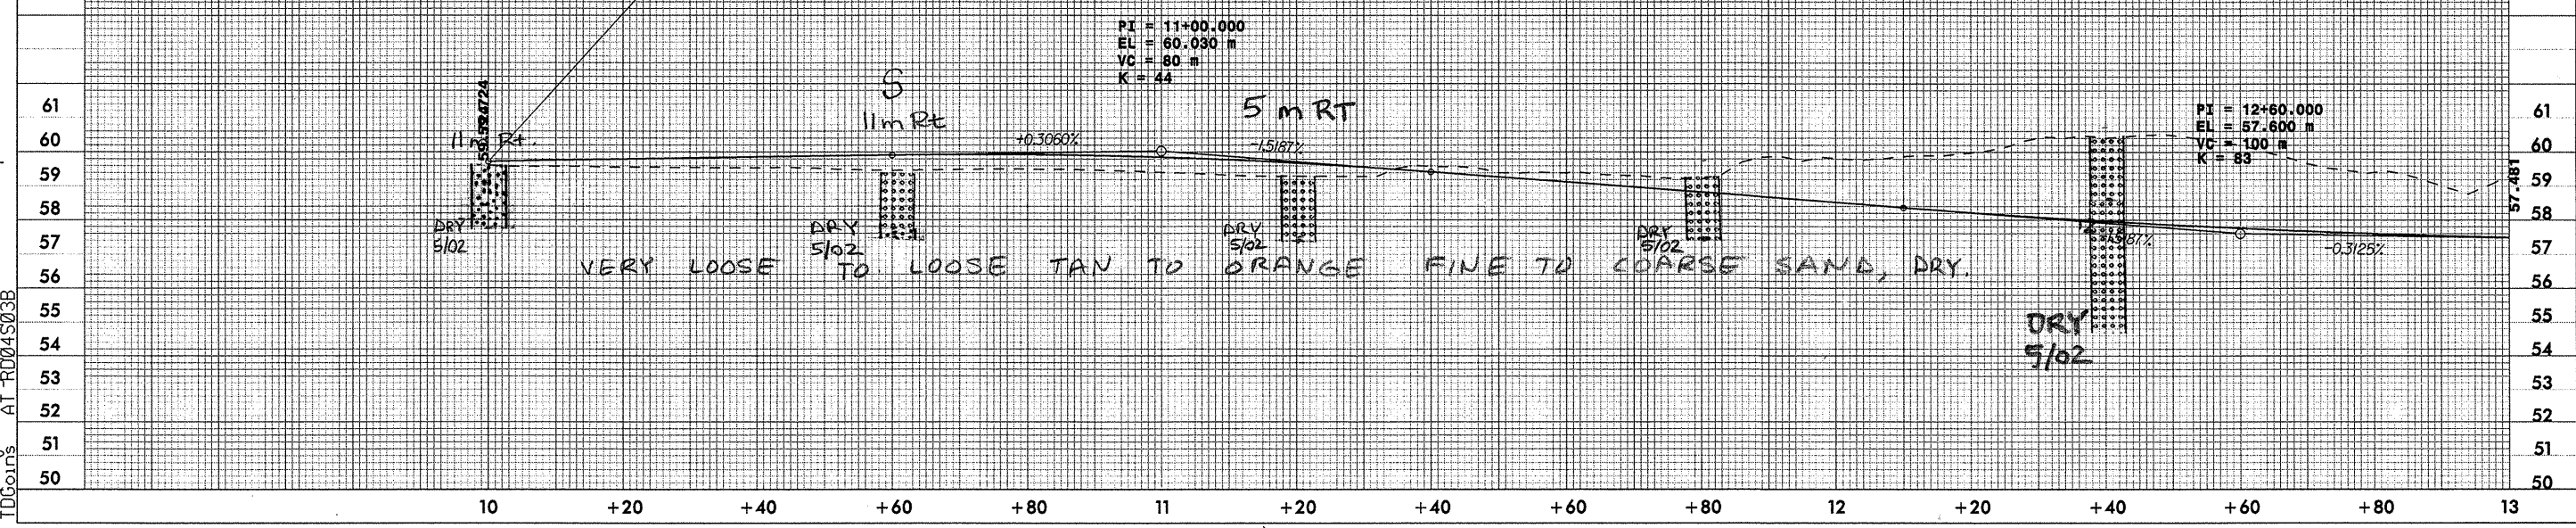

PI = 11+00.000
EL = 60.030 m
VC = 80 m
K = 44

PI = 12+60.000
EL = 57.600 m
VC = 100 m
K = 83

23-APR-2002 09:19
 R:\proj\real\p\compstation\U2912.pfl
 T:\corins AI 1004503B