

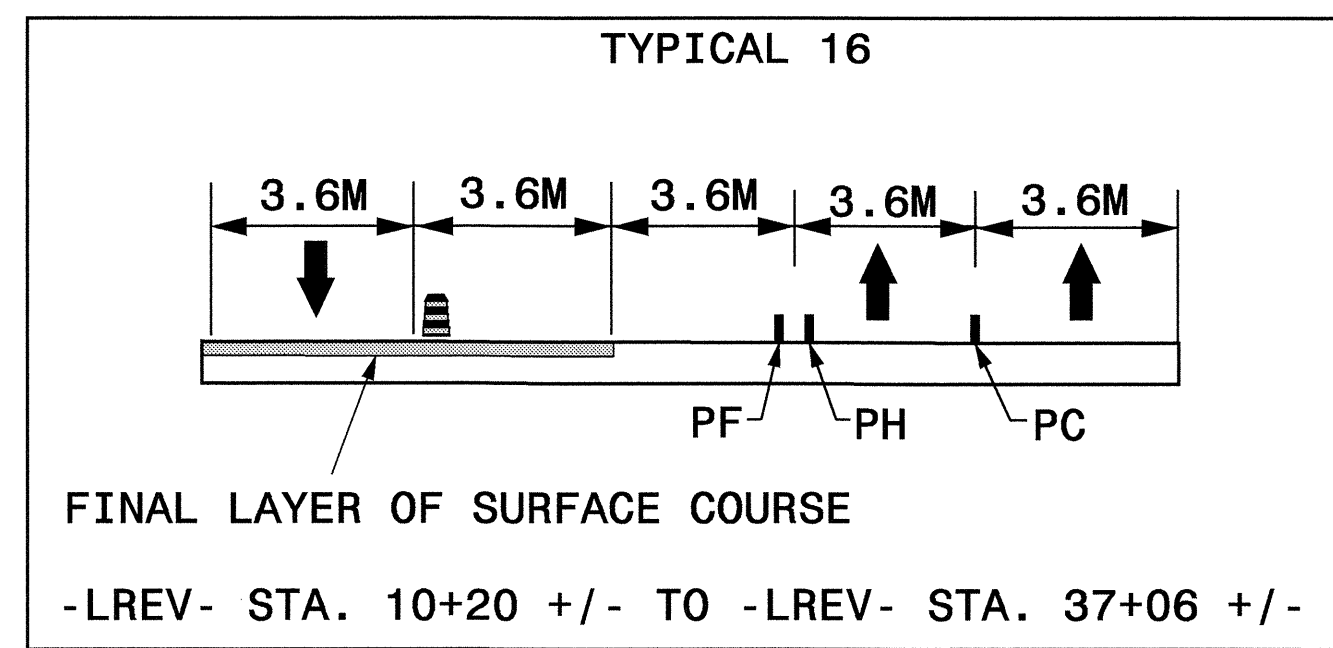


TRAFFIC SHIFT FOR FINAL LAYER AND MARKINGS

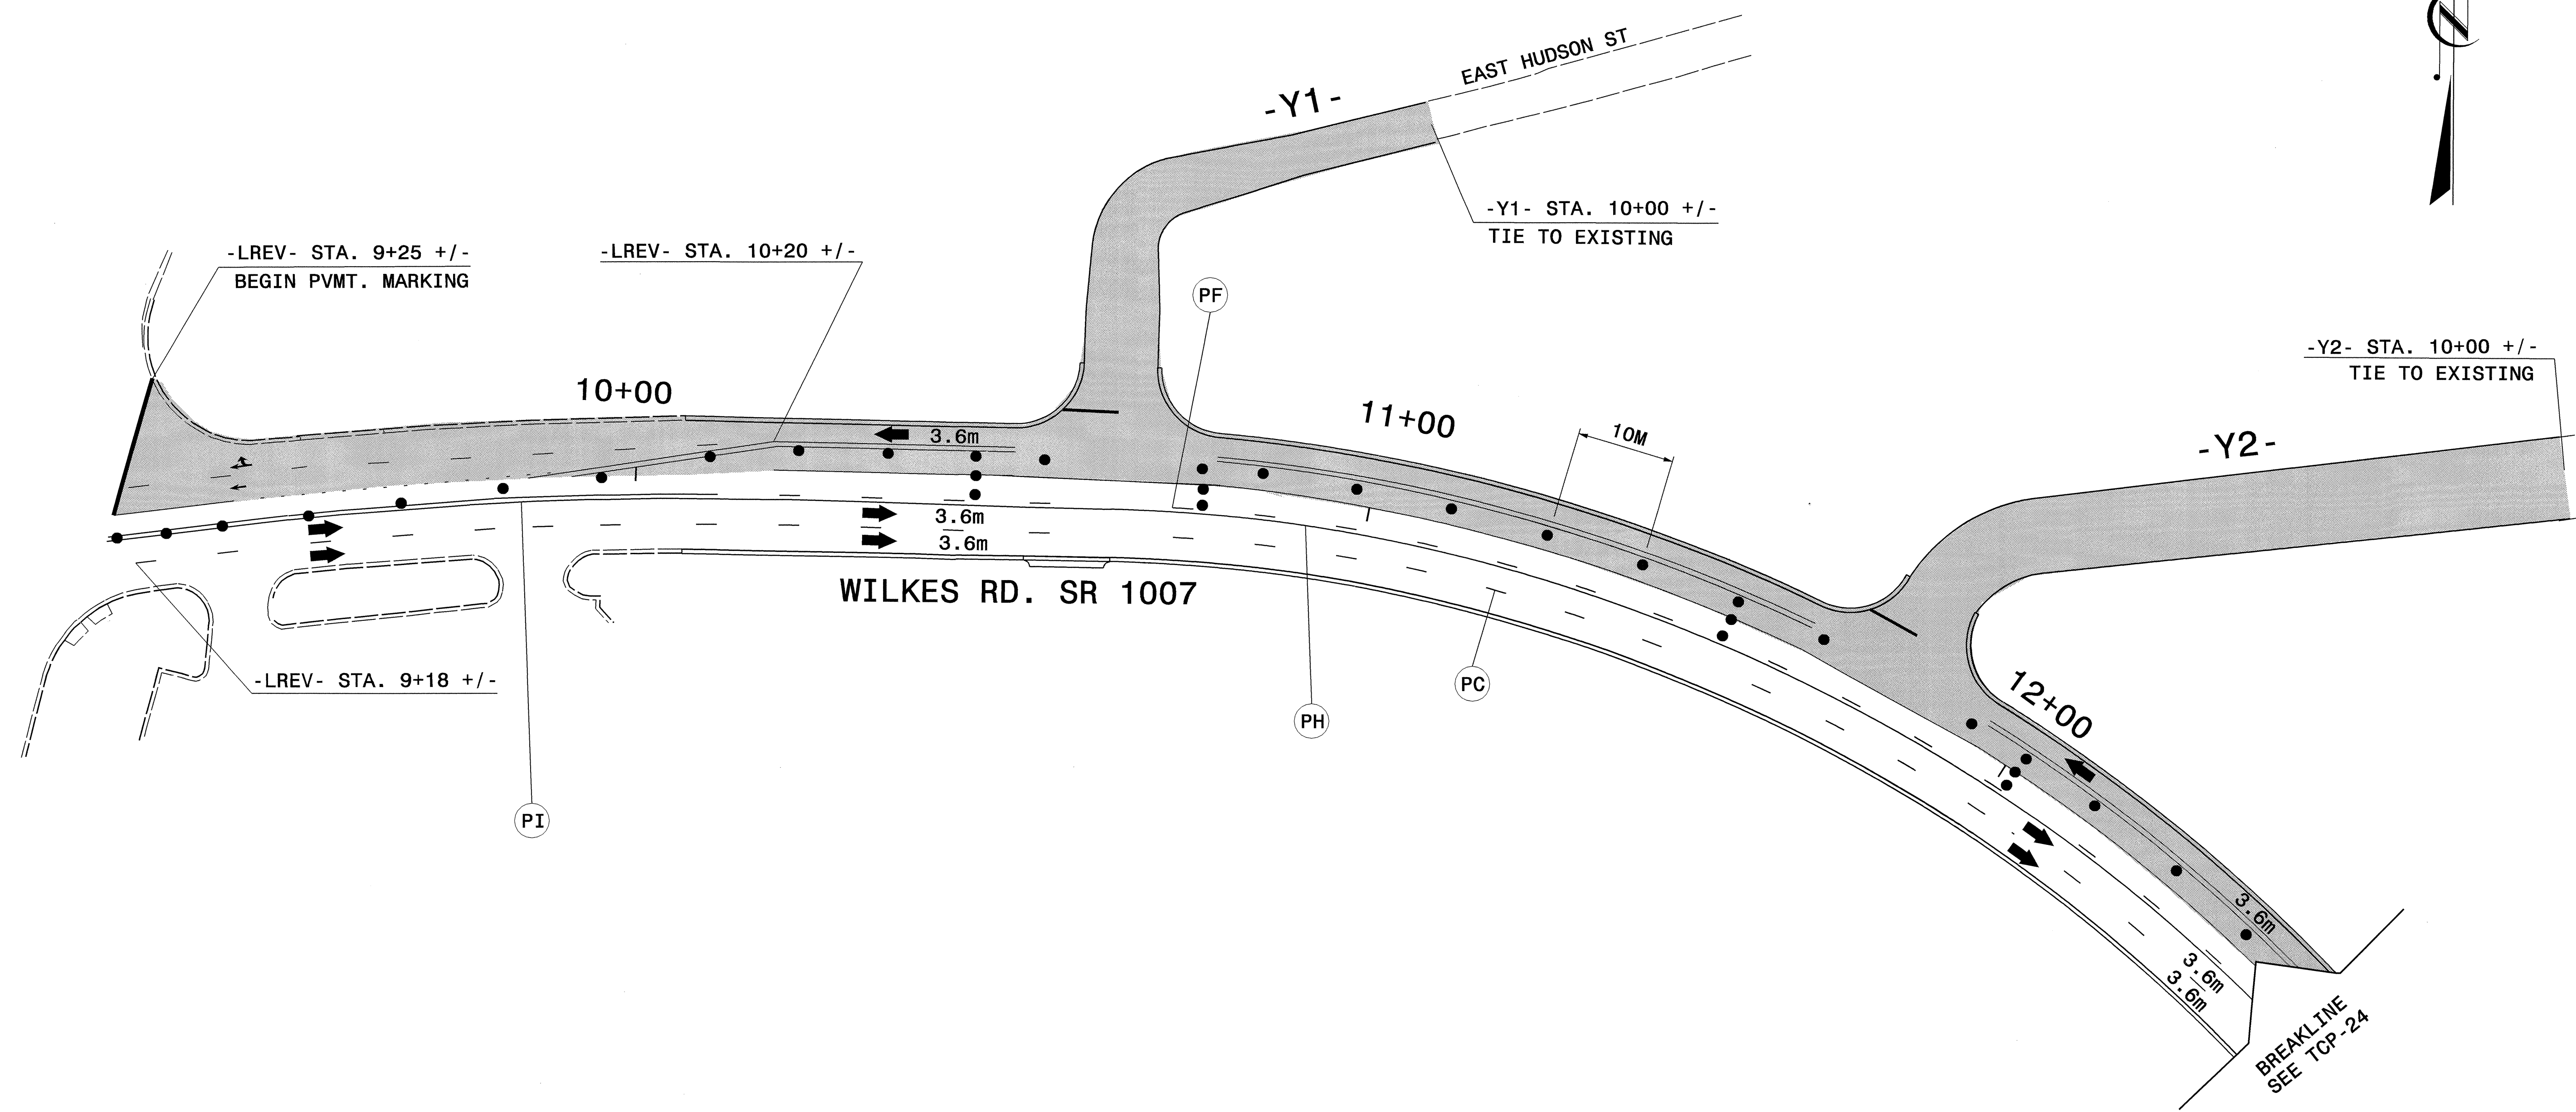

PROJ. REFERENCE NO. U-2912	SHEET NO. TCP-23
-------------------------------	---------------------

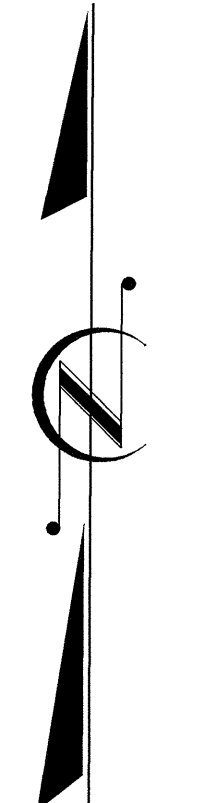

17-SEP-2004 07:27
 0:\TCP\TCP\REVISE\142912_top23.dgn
 wjacobs AT TETI093479

APPROVED: <i>M. McDaniel</i> DATE: 9/17/04	PHASE III: STEP 3							
	SCALE: NONE							
	DATE: 09/04							
	DWG. BY: WAJ/MM							
	DESIGN BY: WAJ/MM							
REVIEWED BY: CBH	<table border="1"> <thead> <tr> <th colspan="2">REVISIONS</th> </tr> </thead> <tbody> <tr> <td> </td> <td> </td> </tr> <tr> <td> </td> <td> </td> </tr> </tbody> </table>		REVISIONS					
REVISIONS								
<table border="1"> <tr> <td>CADD FILE</td> <td>U2912_TCP23.DGN</td> </tr> </table>		CADD FILE	U2912_TCP23.DGN					
CADD FILE	U2912_TCP23.DGN							