


042587

	PROJECT REFERENCE NO.	SHEET NO.
	U-2912	U0-9

UTILITIES BY OTHERS


NOTE:
ALL PROPOSED UTILITY WORK
SHOWN ON THIS SHEET WILL
BE DONE BY OTHERS

SCALE
5 0 10

-LREV-
 PI Sta 36+08.821
 $\Delta = 23^{\circ} 05' 30.6" (LT)$
 L = 201.514
 T = 102.144
 R = 500.000
 RO = 65
 SE = 0.05

-Y6-
 PI Sta 10+56.297
 $\Delta = 88^{\circ} 37' 02.7" (LT)$
 L = 30.933
 T = 19.523
 R = 20.000

-Y7-
 PI Sta 10+26.090
 $\Delta = 75^{\circ} 34' 43.7" (LT)$
 L = 13.191
 T = 7.754
 R = 10.000

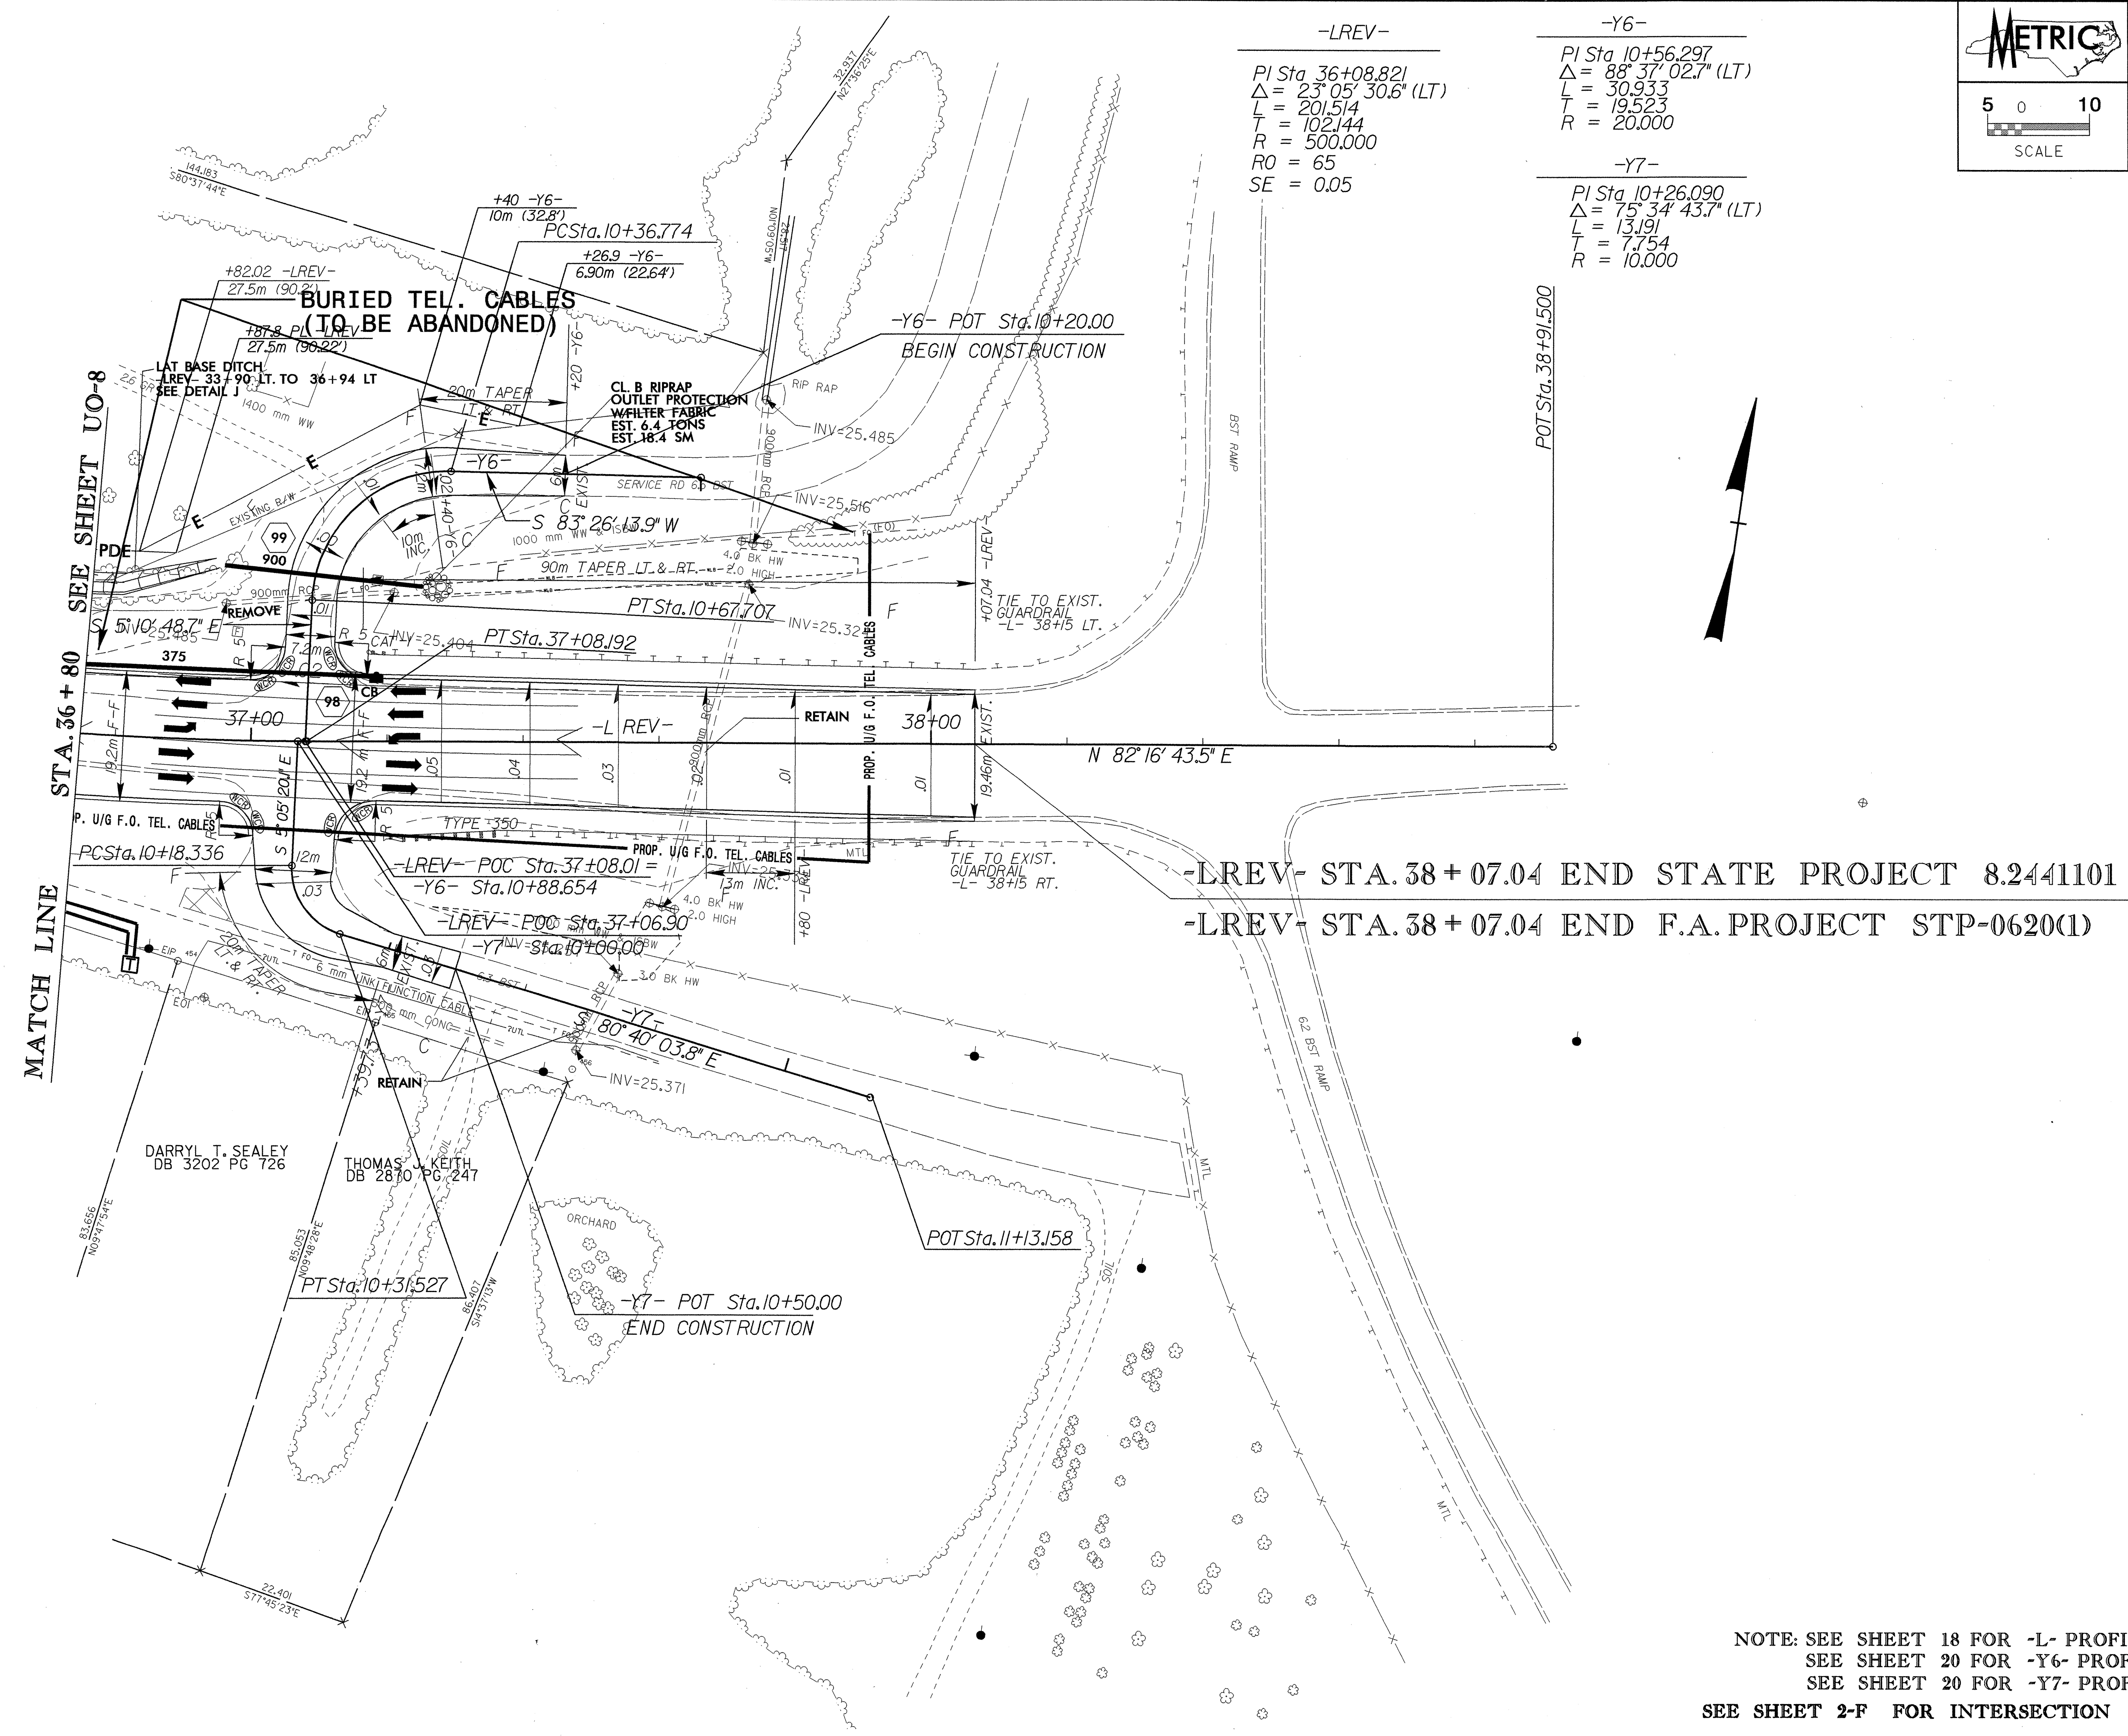

-LREV- STA. 38+07.04 END STATE PROJECT 8.2441101
 -LREV- STA. 38+07.04 END F.A. PROJECT STP-0620(1)

NOTE: SEE SHEET 18 FOR -L- PROFILE
 SEE SHEET 20 FOR -Y6- PROFILE
 SEE SHEET 20 FOR -Y7- PROFILE
 SEE SHEET 2-F FOR INTERSECTION DETAILS