


PROJECT REFERENCE NO. U-2912 SHEET NO. U0-8

UTILITIES BY OTHERS

NOTE:  
ALL PROPOSED UTILITY WORK  
SHOWN ON THIS SHEET WILL  
BE DONE BY OTHERS

-LREV-	-LREV-
PI Sta 34+51.941	PI Sta 36+08.821
$\Delta = 5^\circ 24' 51.9''$ (RT)	$\Delta = 23^\circ 05' 30.6''$ (LT)
L = 47.250	L = 201.514
R = 23.642	R = 102.144
R0 = 500.000	R0 = 500.000
SE = 65	SE = 65
SE = 0.05	SE = 0.05

BURIED TEL. CABLES  
(TO BE ABANDONED)

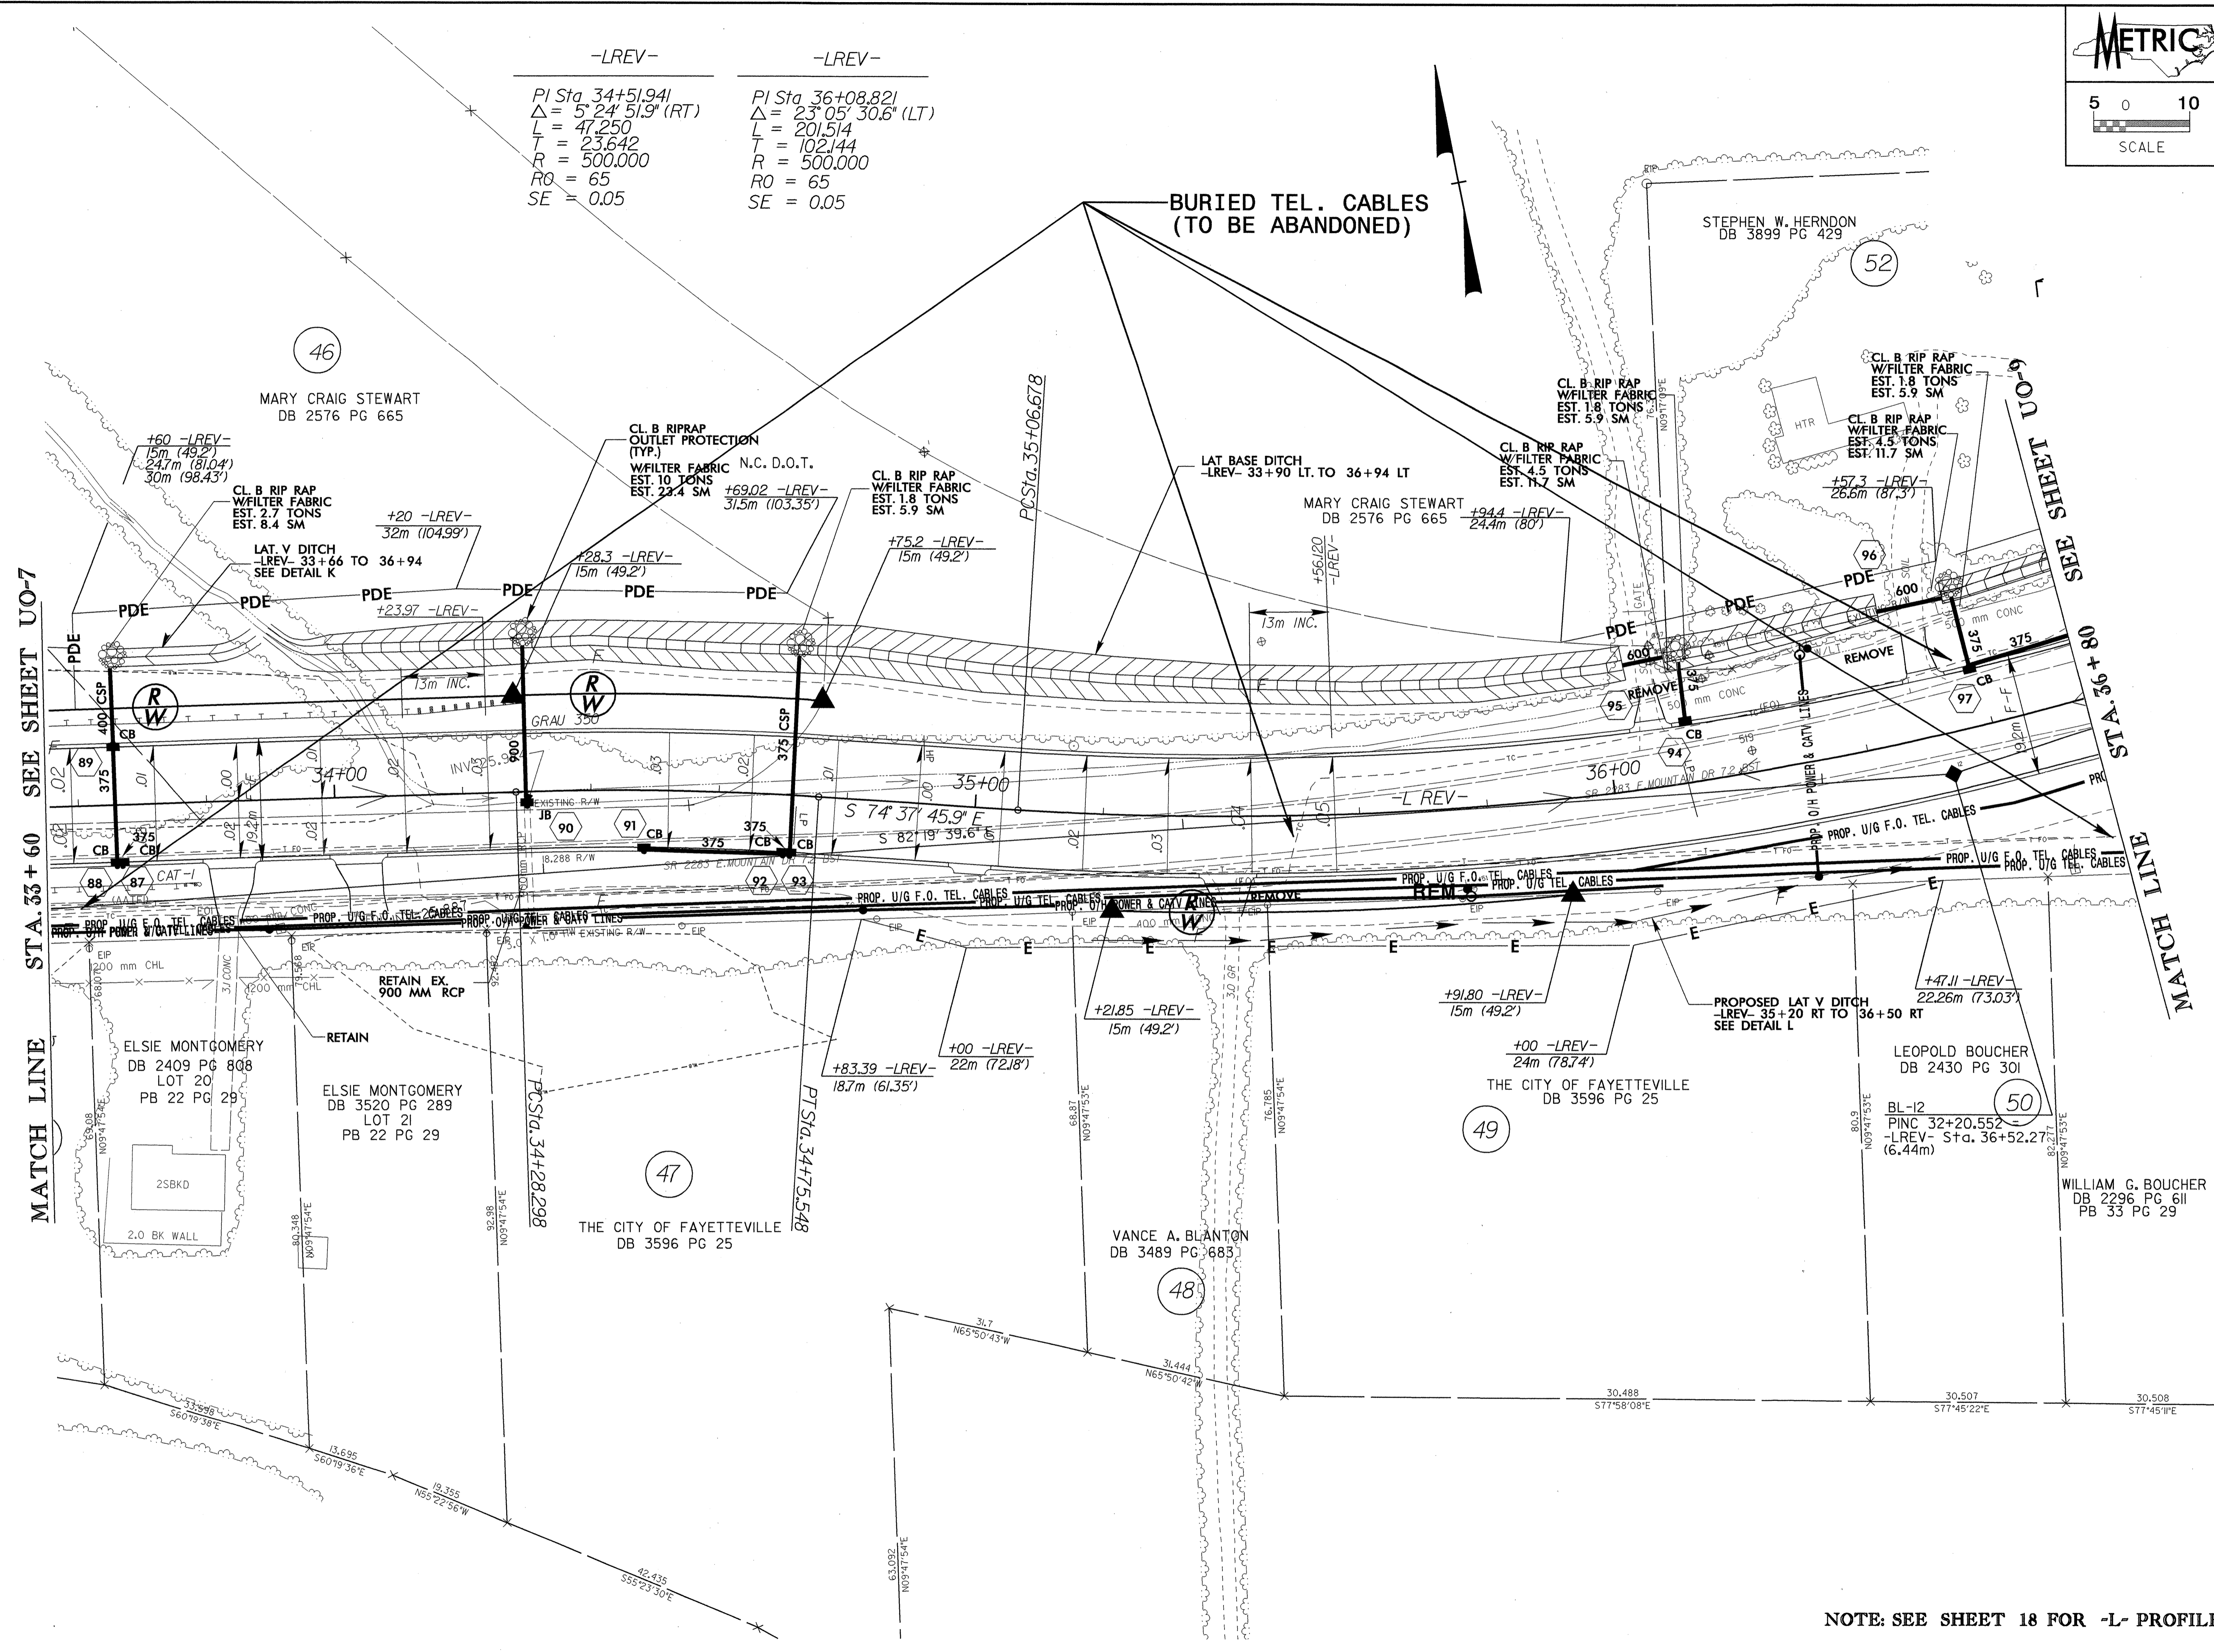

MATCH LINE STA. 33+60 SEE SHEET U0-7

MATCH LINE STA. 36+80 SEE SHEET U0-9

NOTE: SEE SHEET 18 FOR -L- PROFILE

042597  
07-JUL-2004 15:20  
R:\00\UD08\2912\12.plt  
agard\01.dwg