

04/29/07
02-JUL-2004 15:20 R:\02-UO7-UO7-2912s11.dwg
agc\02\07

METRIC
5 0 10
SCALE


PROJECT REFERENCE NO.	SHEET NO.
U-2912	UO-7

UTILITIES BY OTHERS

NOTE:
ALL PROPOSED UTILITY WORK
SHOWN ON THIS SHEET WILL
BE DONE BY OTHERS

-LREV- -LREV-
PI Sta. 30+95.992 PI Sta. 32+40.647
 $\Delta = 6' 04" 12.5' (LT)$ $\Delta = 4' 55" 59.0' (RT)$
 $L = 79.458$ $L = 64.573$
 $T = 39.766$ $T = 32.307$
 $R = 750.000$ $R = 750.000$
 $RO = 52$ $RO = 52$
 $SE = 0.04$ $SE = 0.04$

BURIED TEL. CABLES
(TO BE ABANDONED)

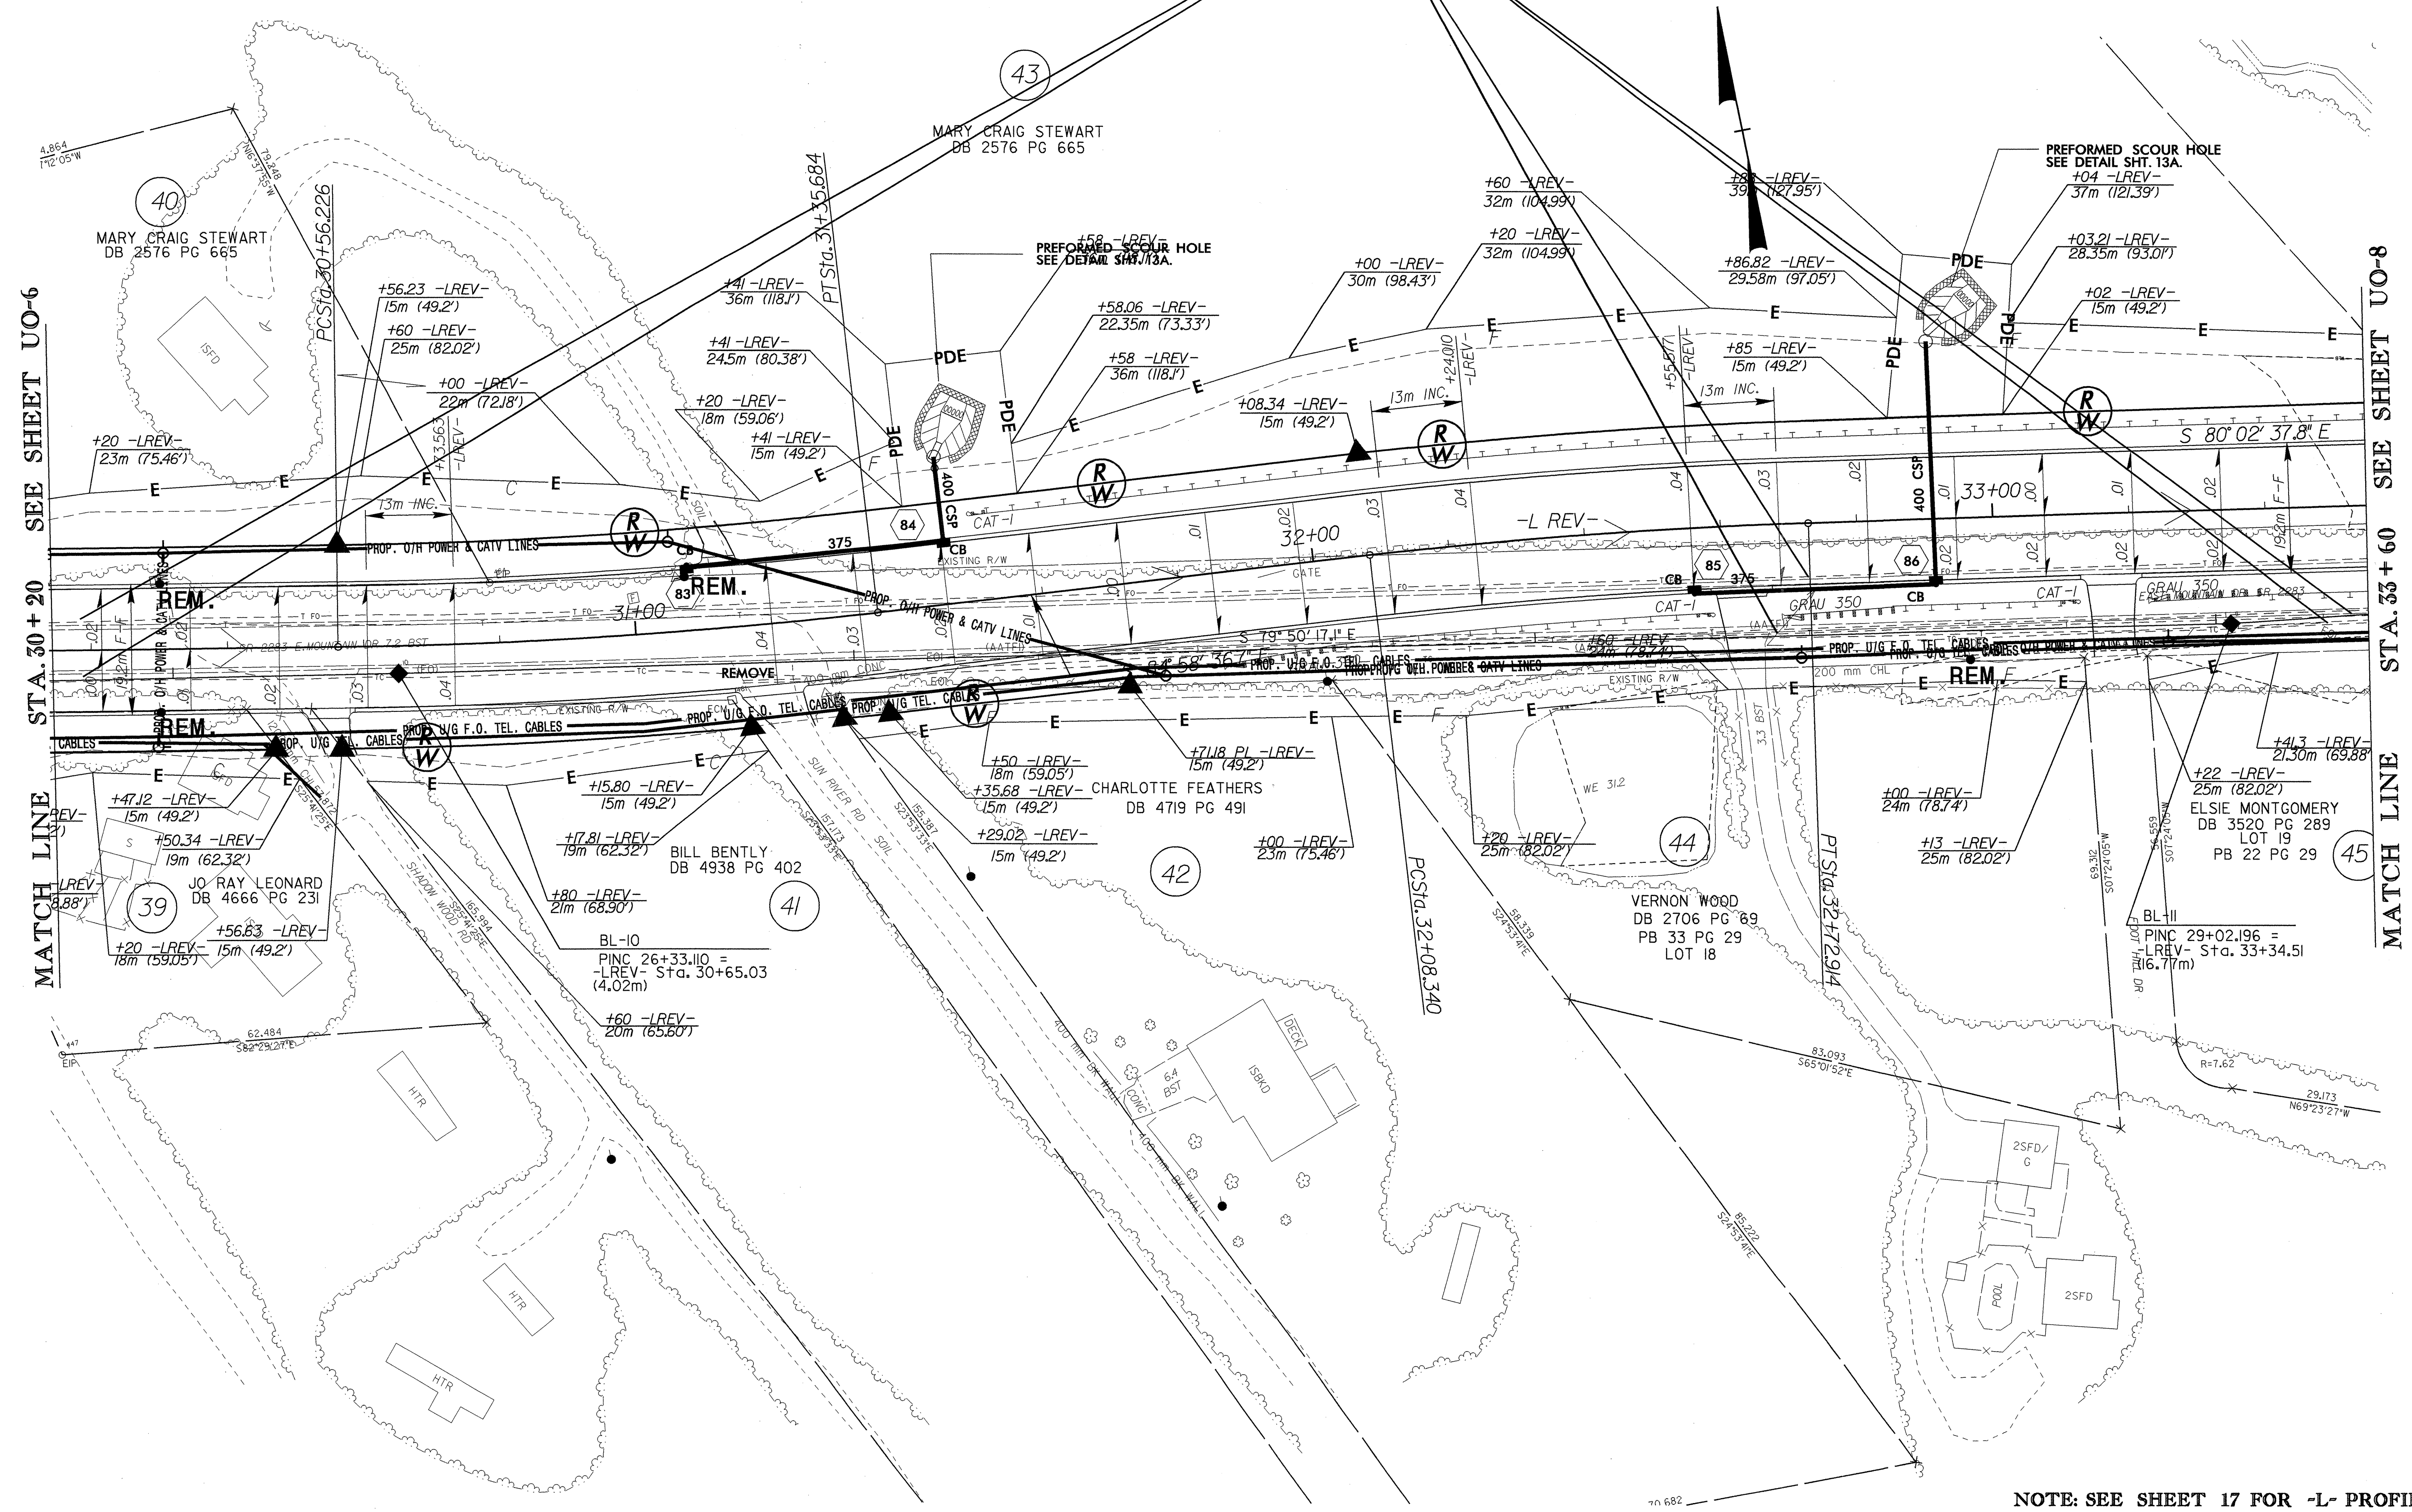

MATCH LINE
STA. 30+20
SEE SHEET UO-6

STA. 33+60
SEE SHEET UO-8
MATCH LINE

NOTE: SEE SHEET 17 FOR -L- PROFILE