



12/22/95

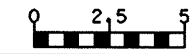

PROJECT REFERENCE NO. U-2912	SHEET NO. X-35
---------------------------------	-------------------

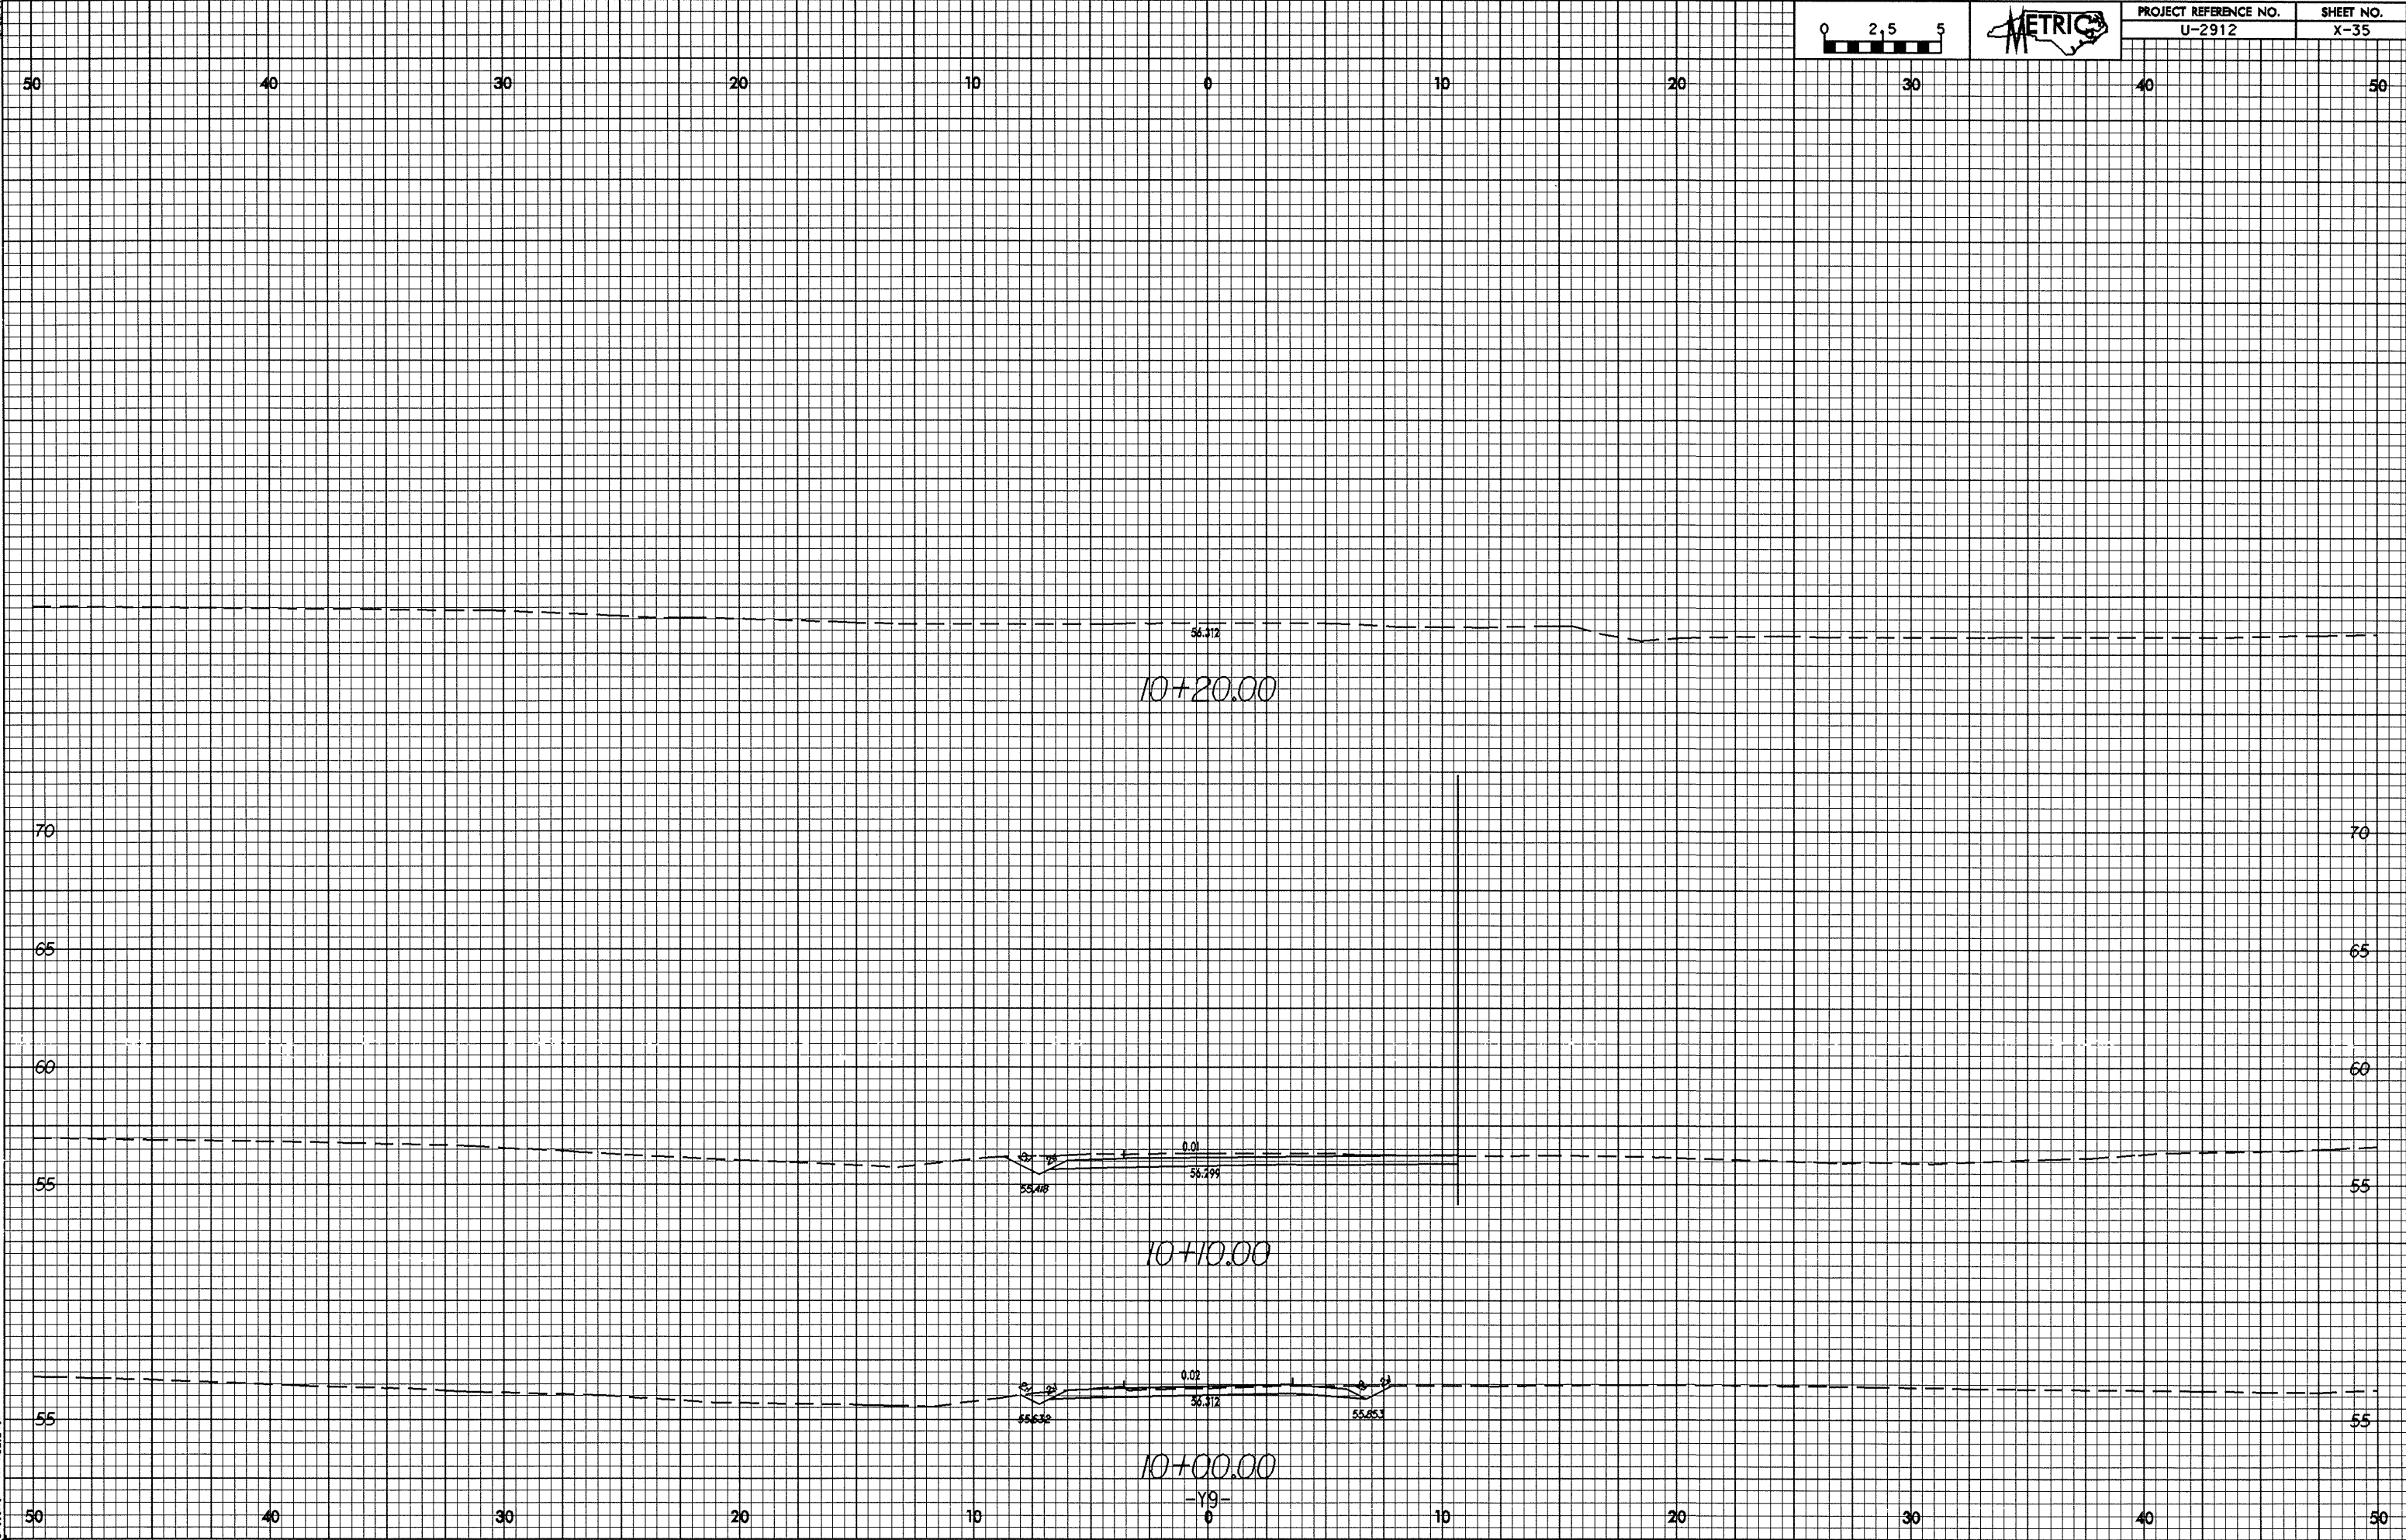

12/22/95
12/22/95
12/22/95