



17/2/20

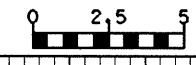

PROJECT REFERENCE NO. U-2912	SHEET NO. X-30
---------------------------------	-------------------

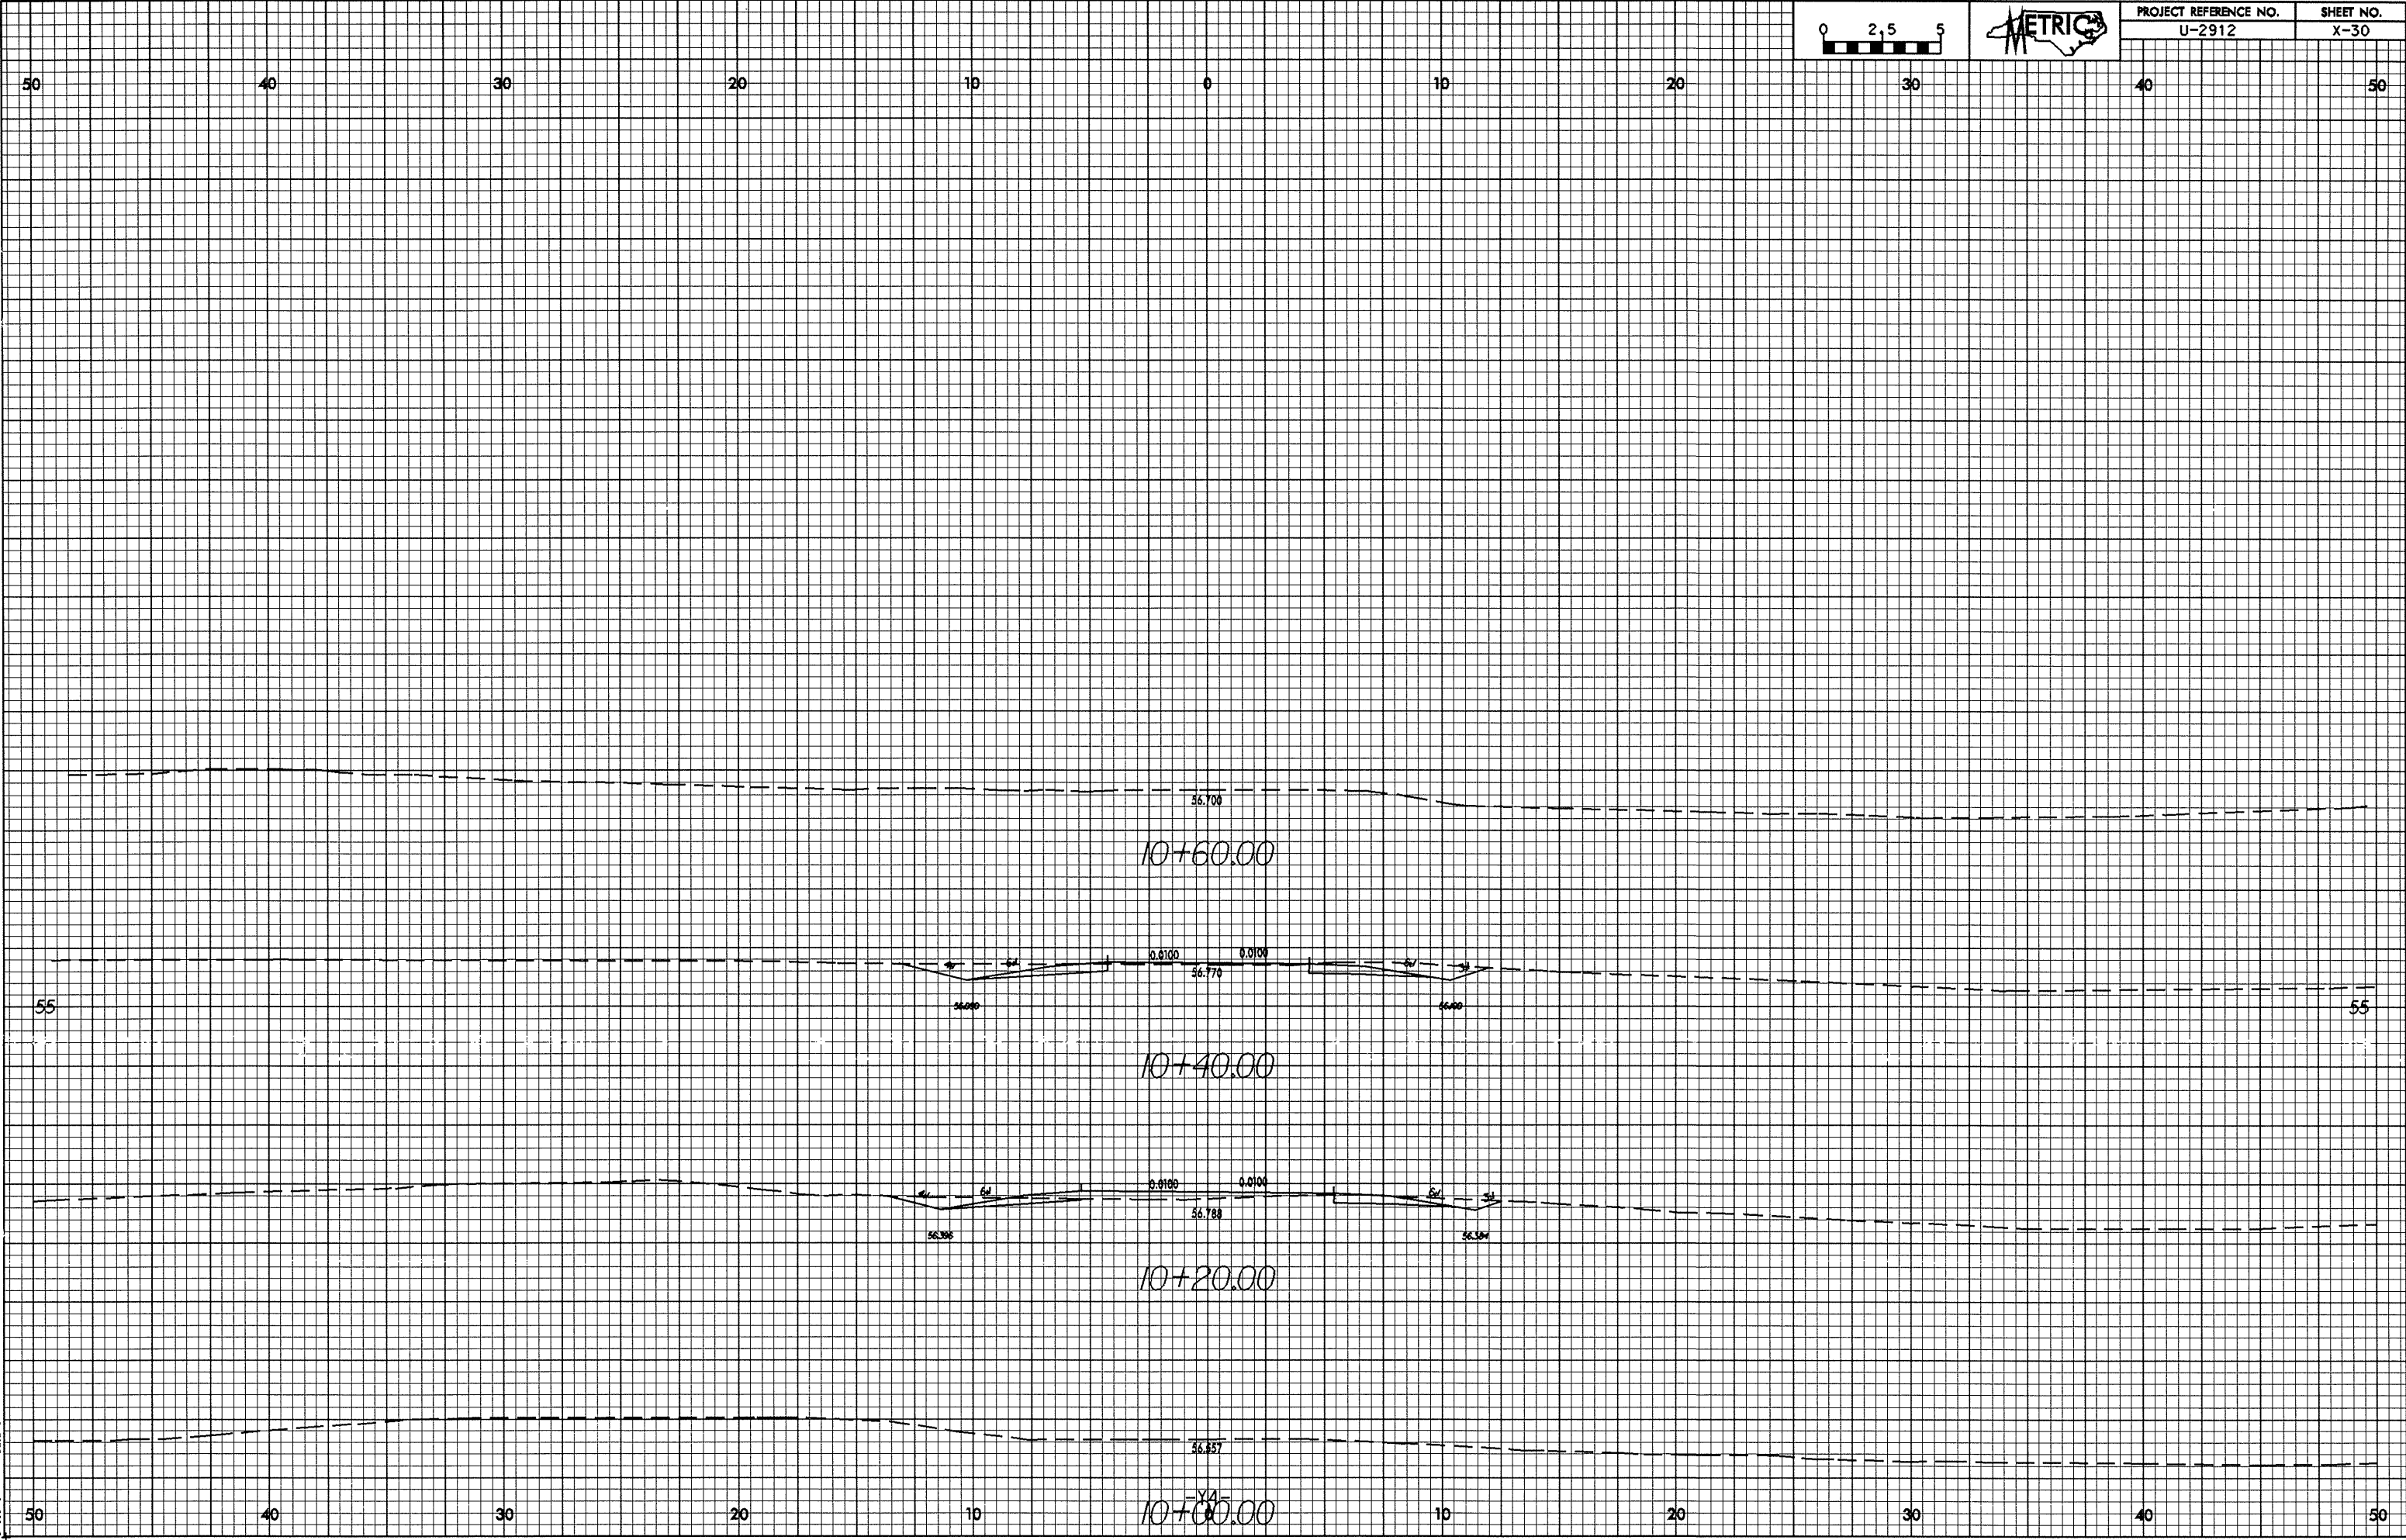

1:500
10/10/20
10/10/20