



0.25/29

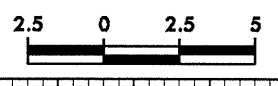

PROJECT REFERENCE NO. U-2912	SHEET NO. X-21
---------------------------------	-------------------

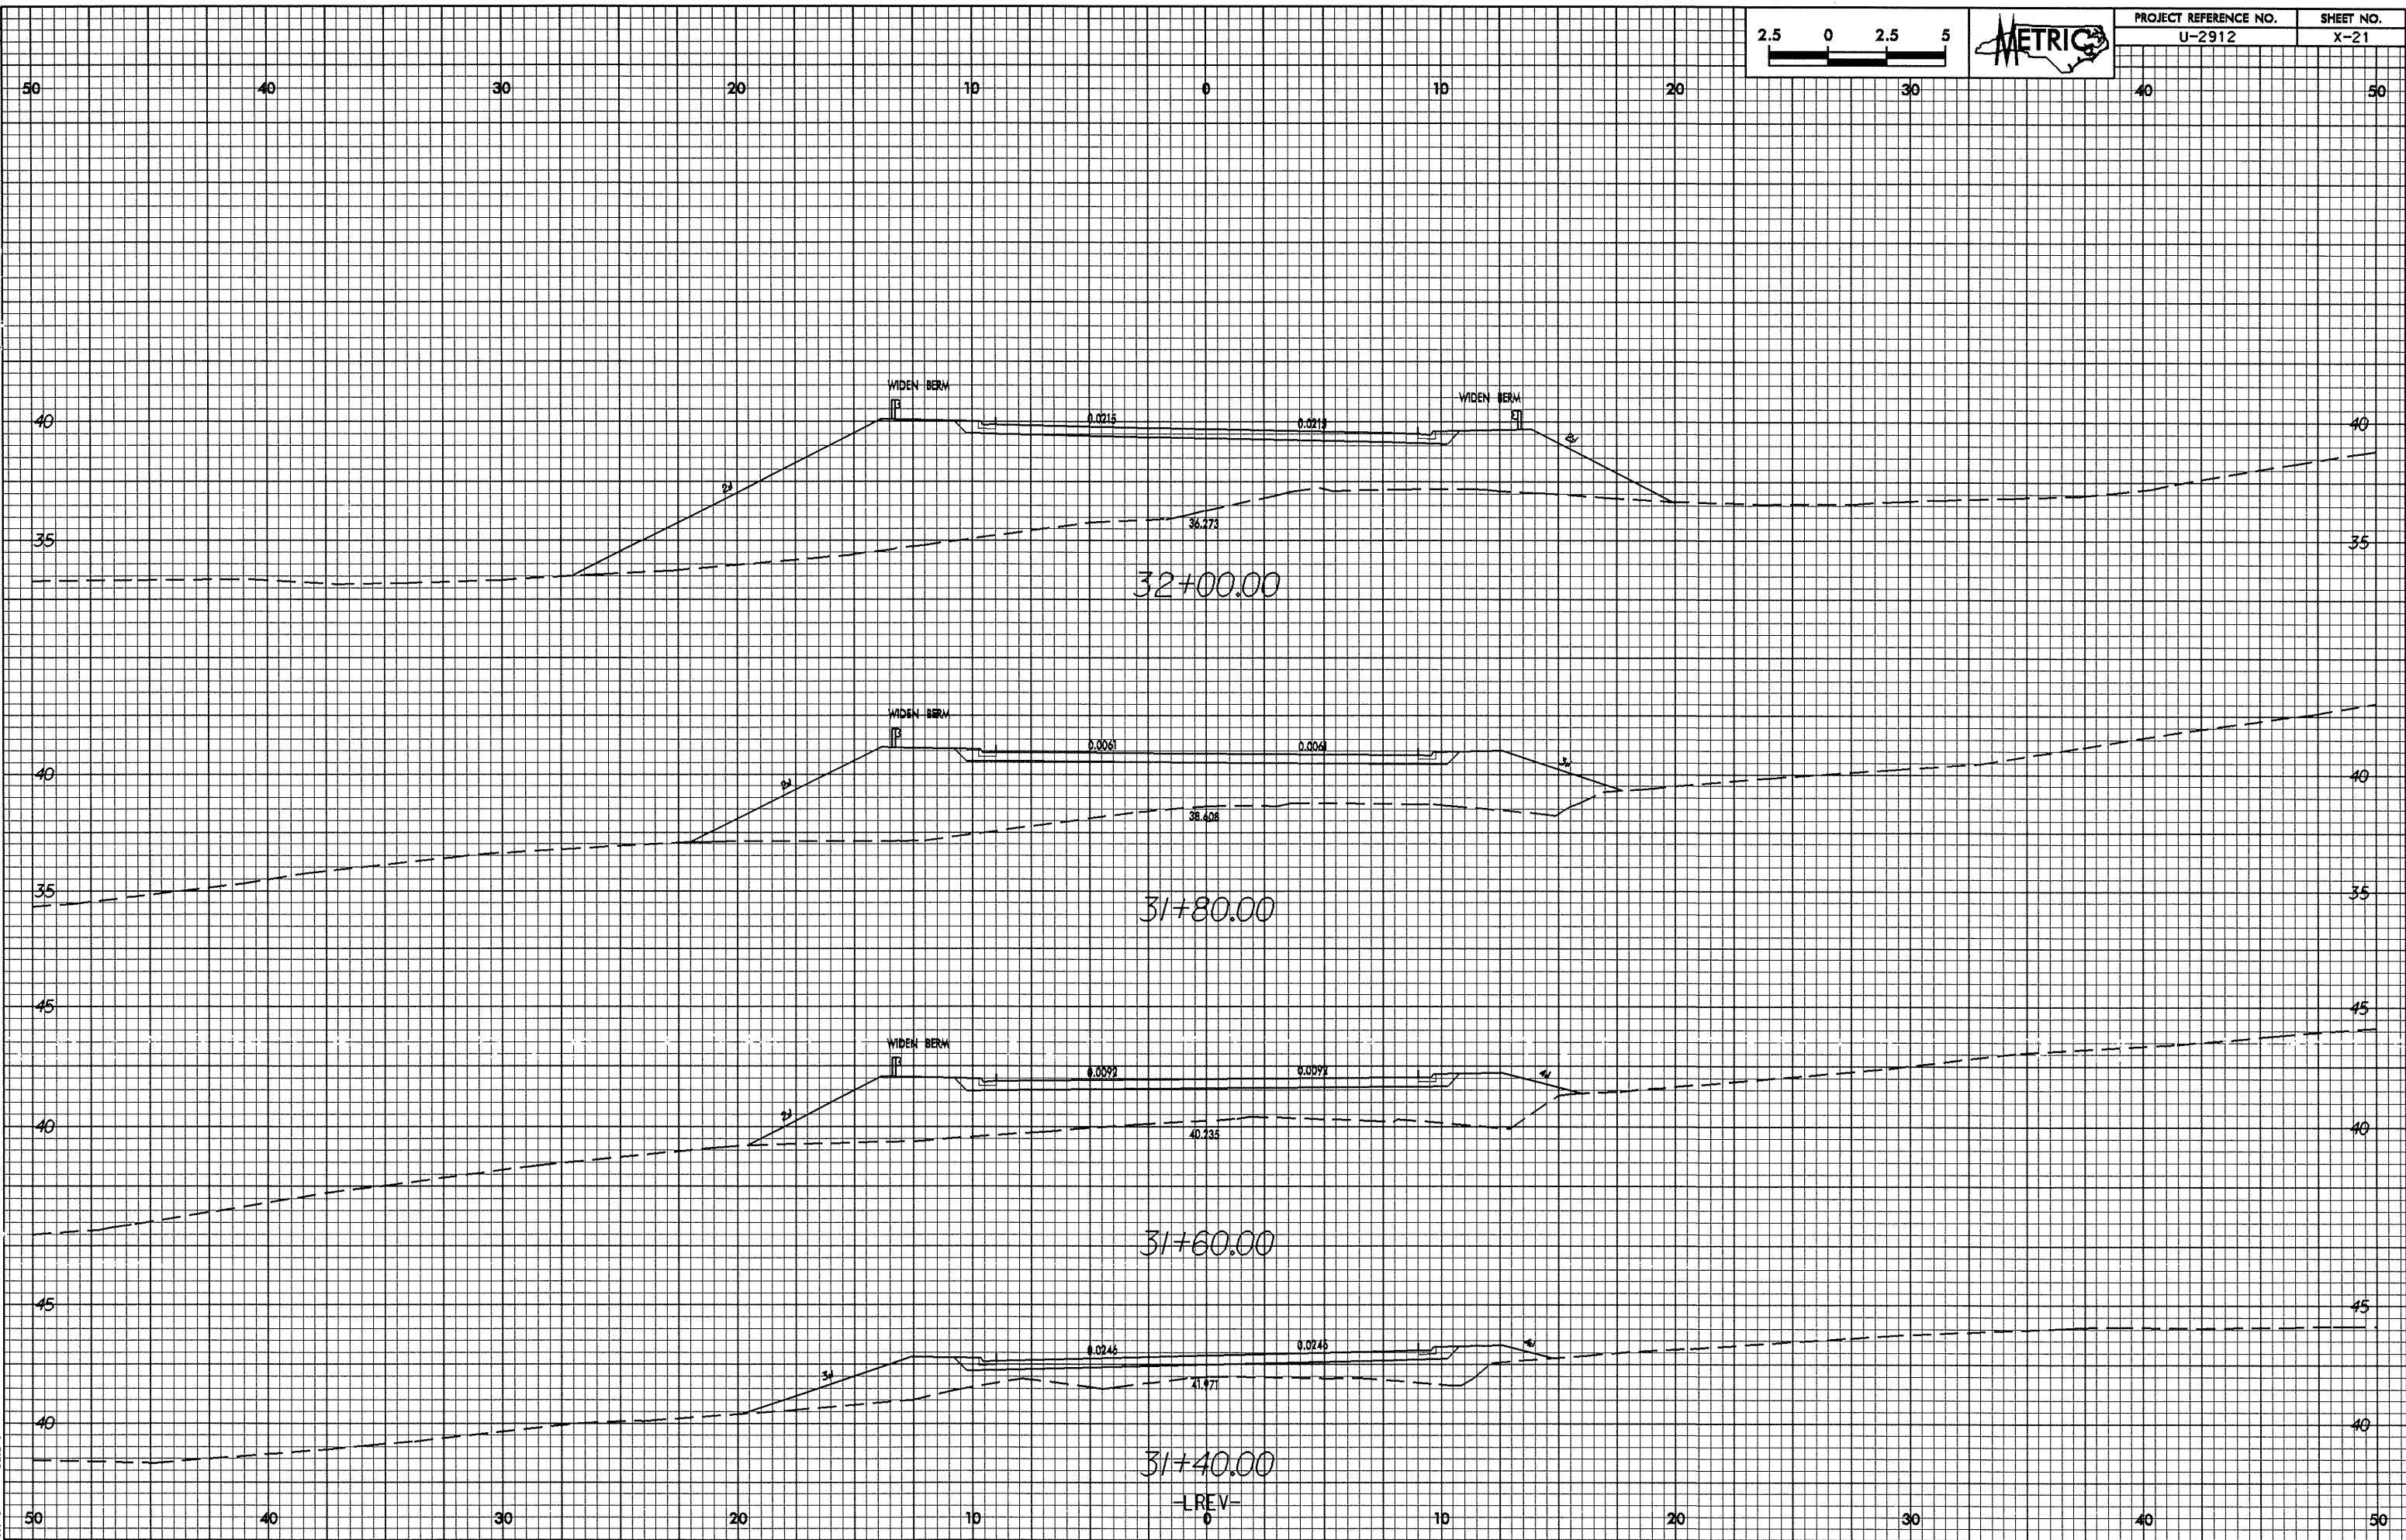

15-JUL-2008 08:33:33
downloaded at 10/22/2015