


PROJECT REFERENCE NO. U-2912	SHEET NO. X-17
---------------------------------	-------------------

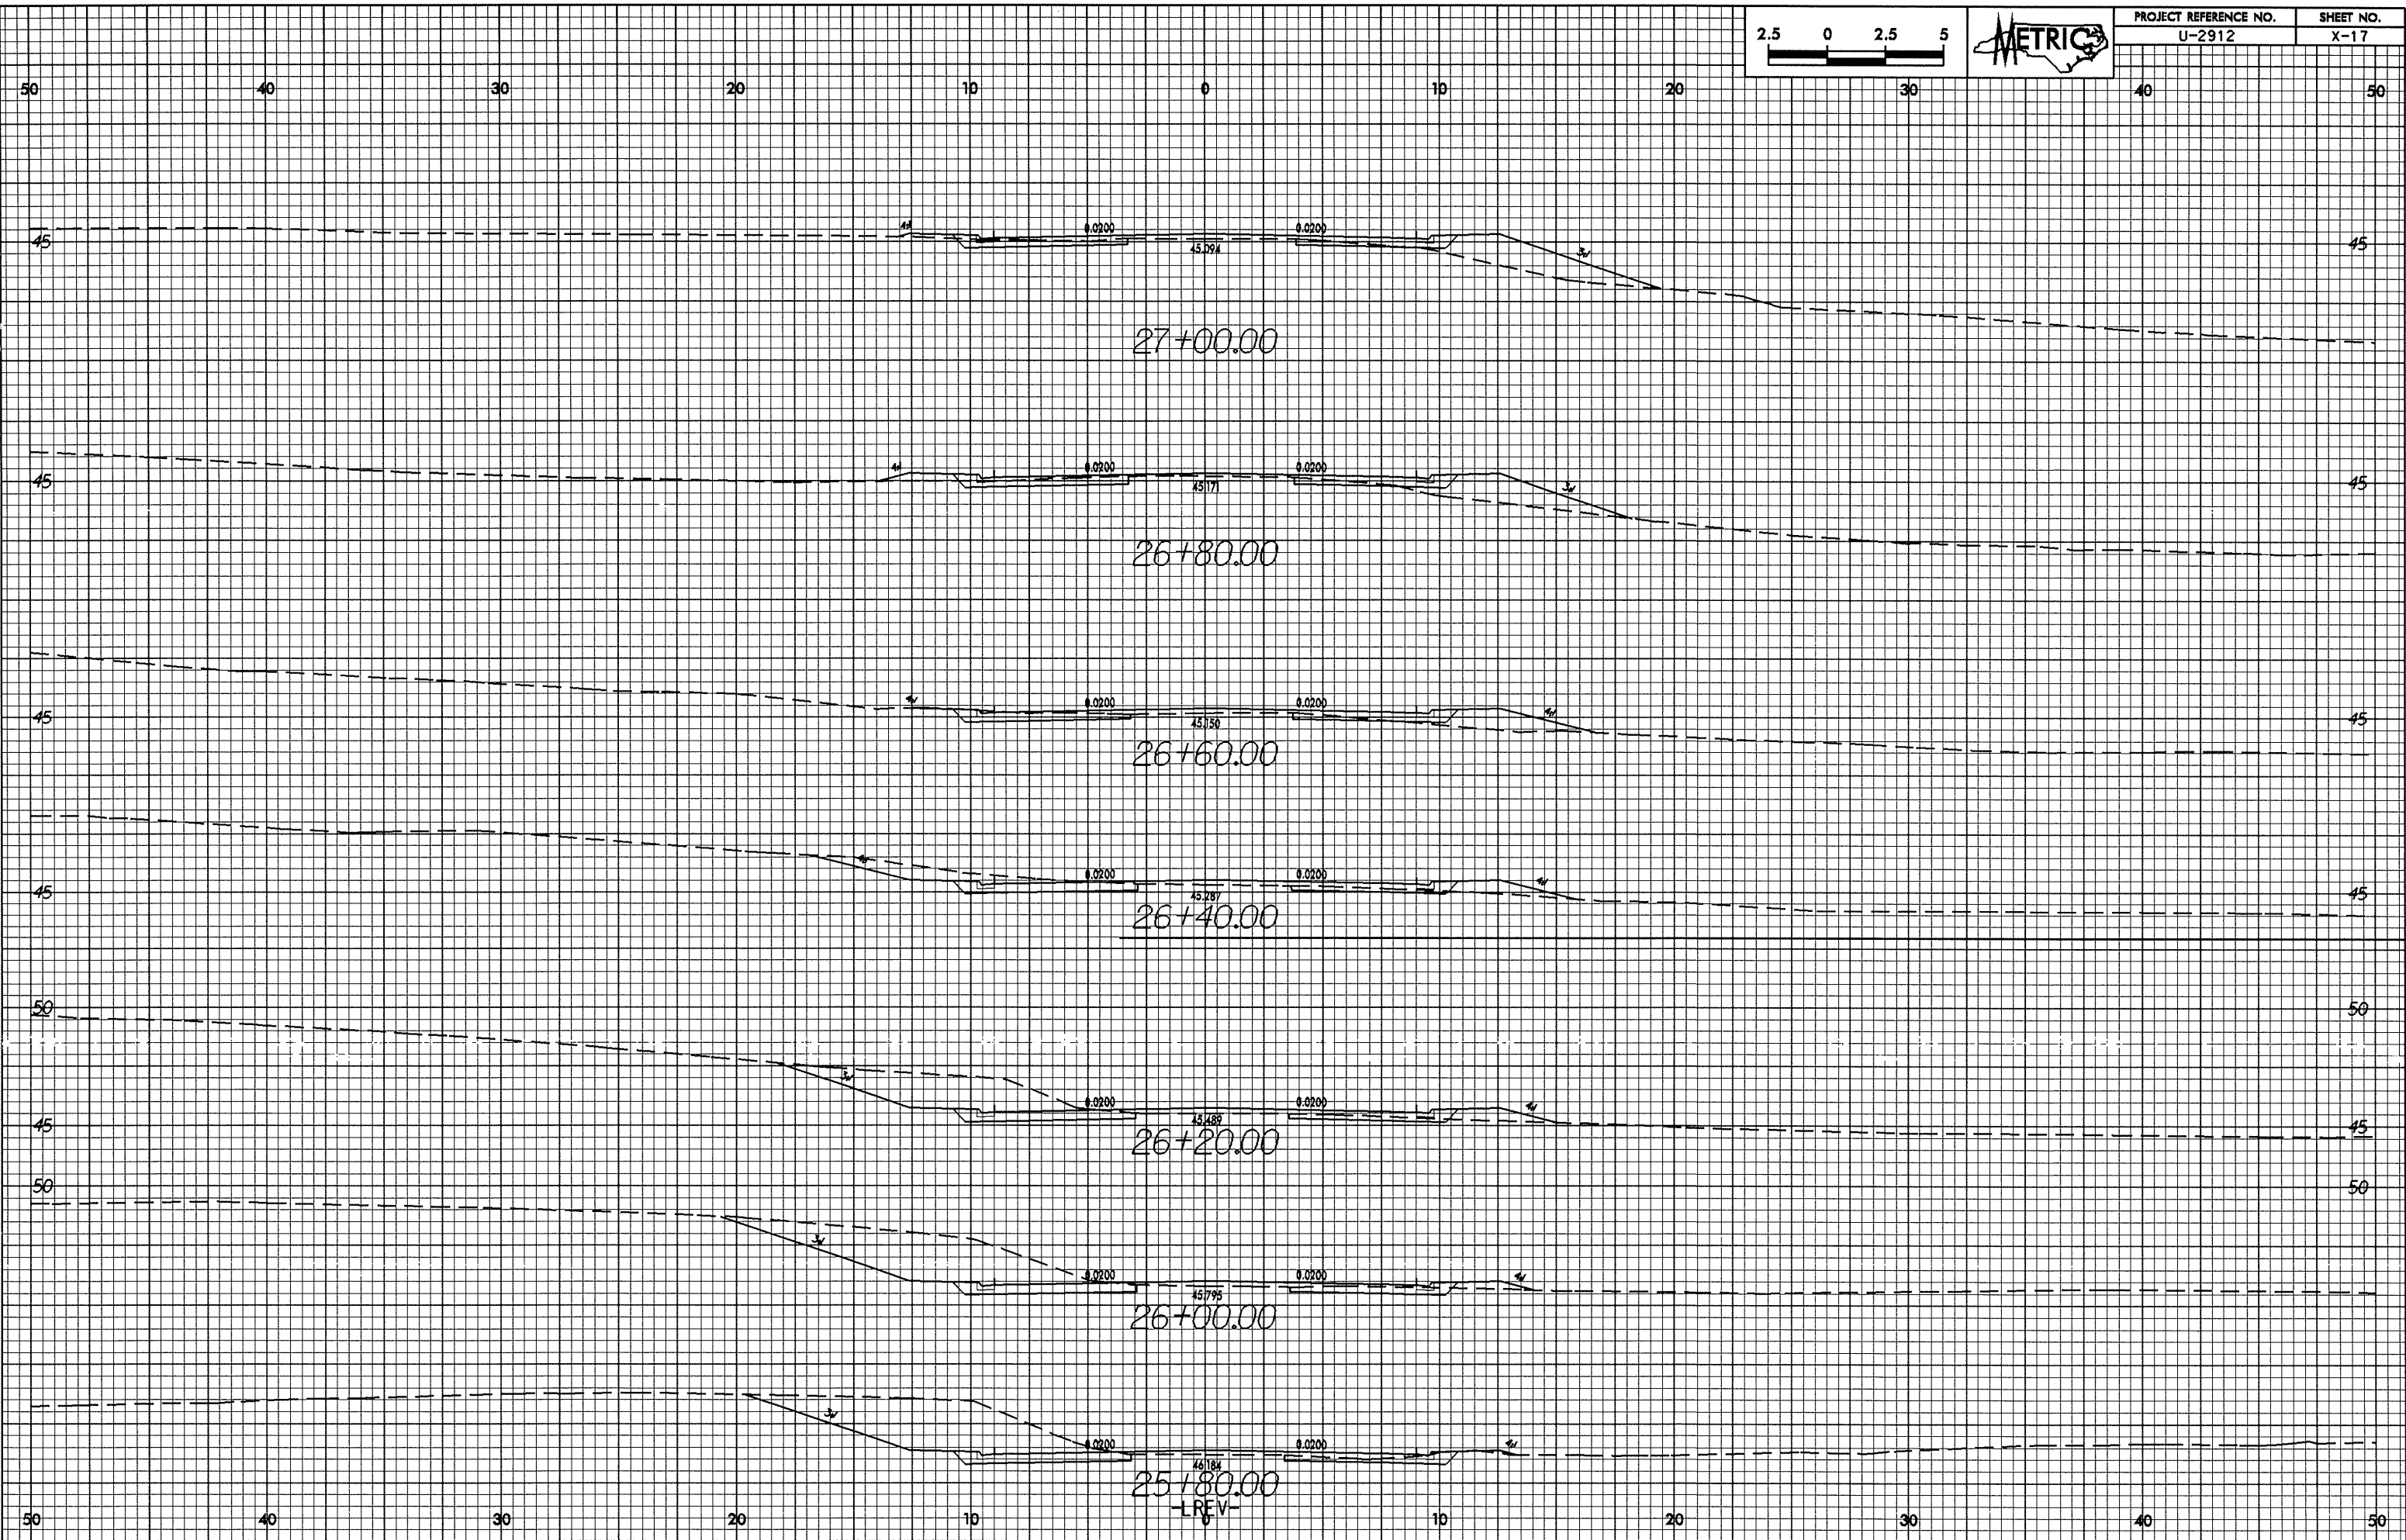

15-JUL-2004 08:23 N:\revool
download AT 10:27:25