



07.26.09

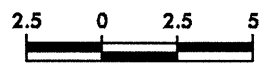

PROJECT REFERENCE NO.	SHEET NO.
U-2912	X-9

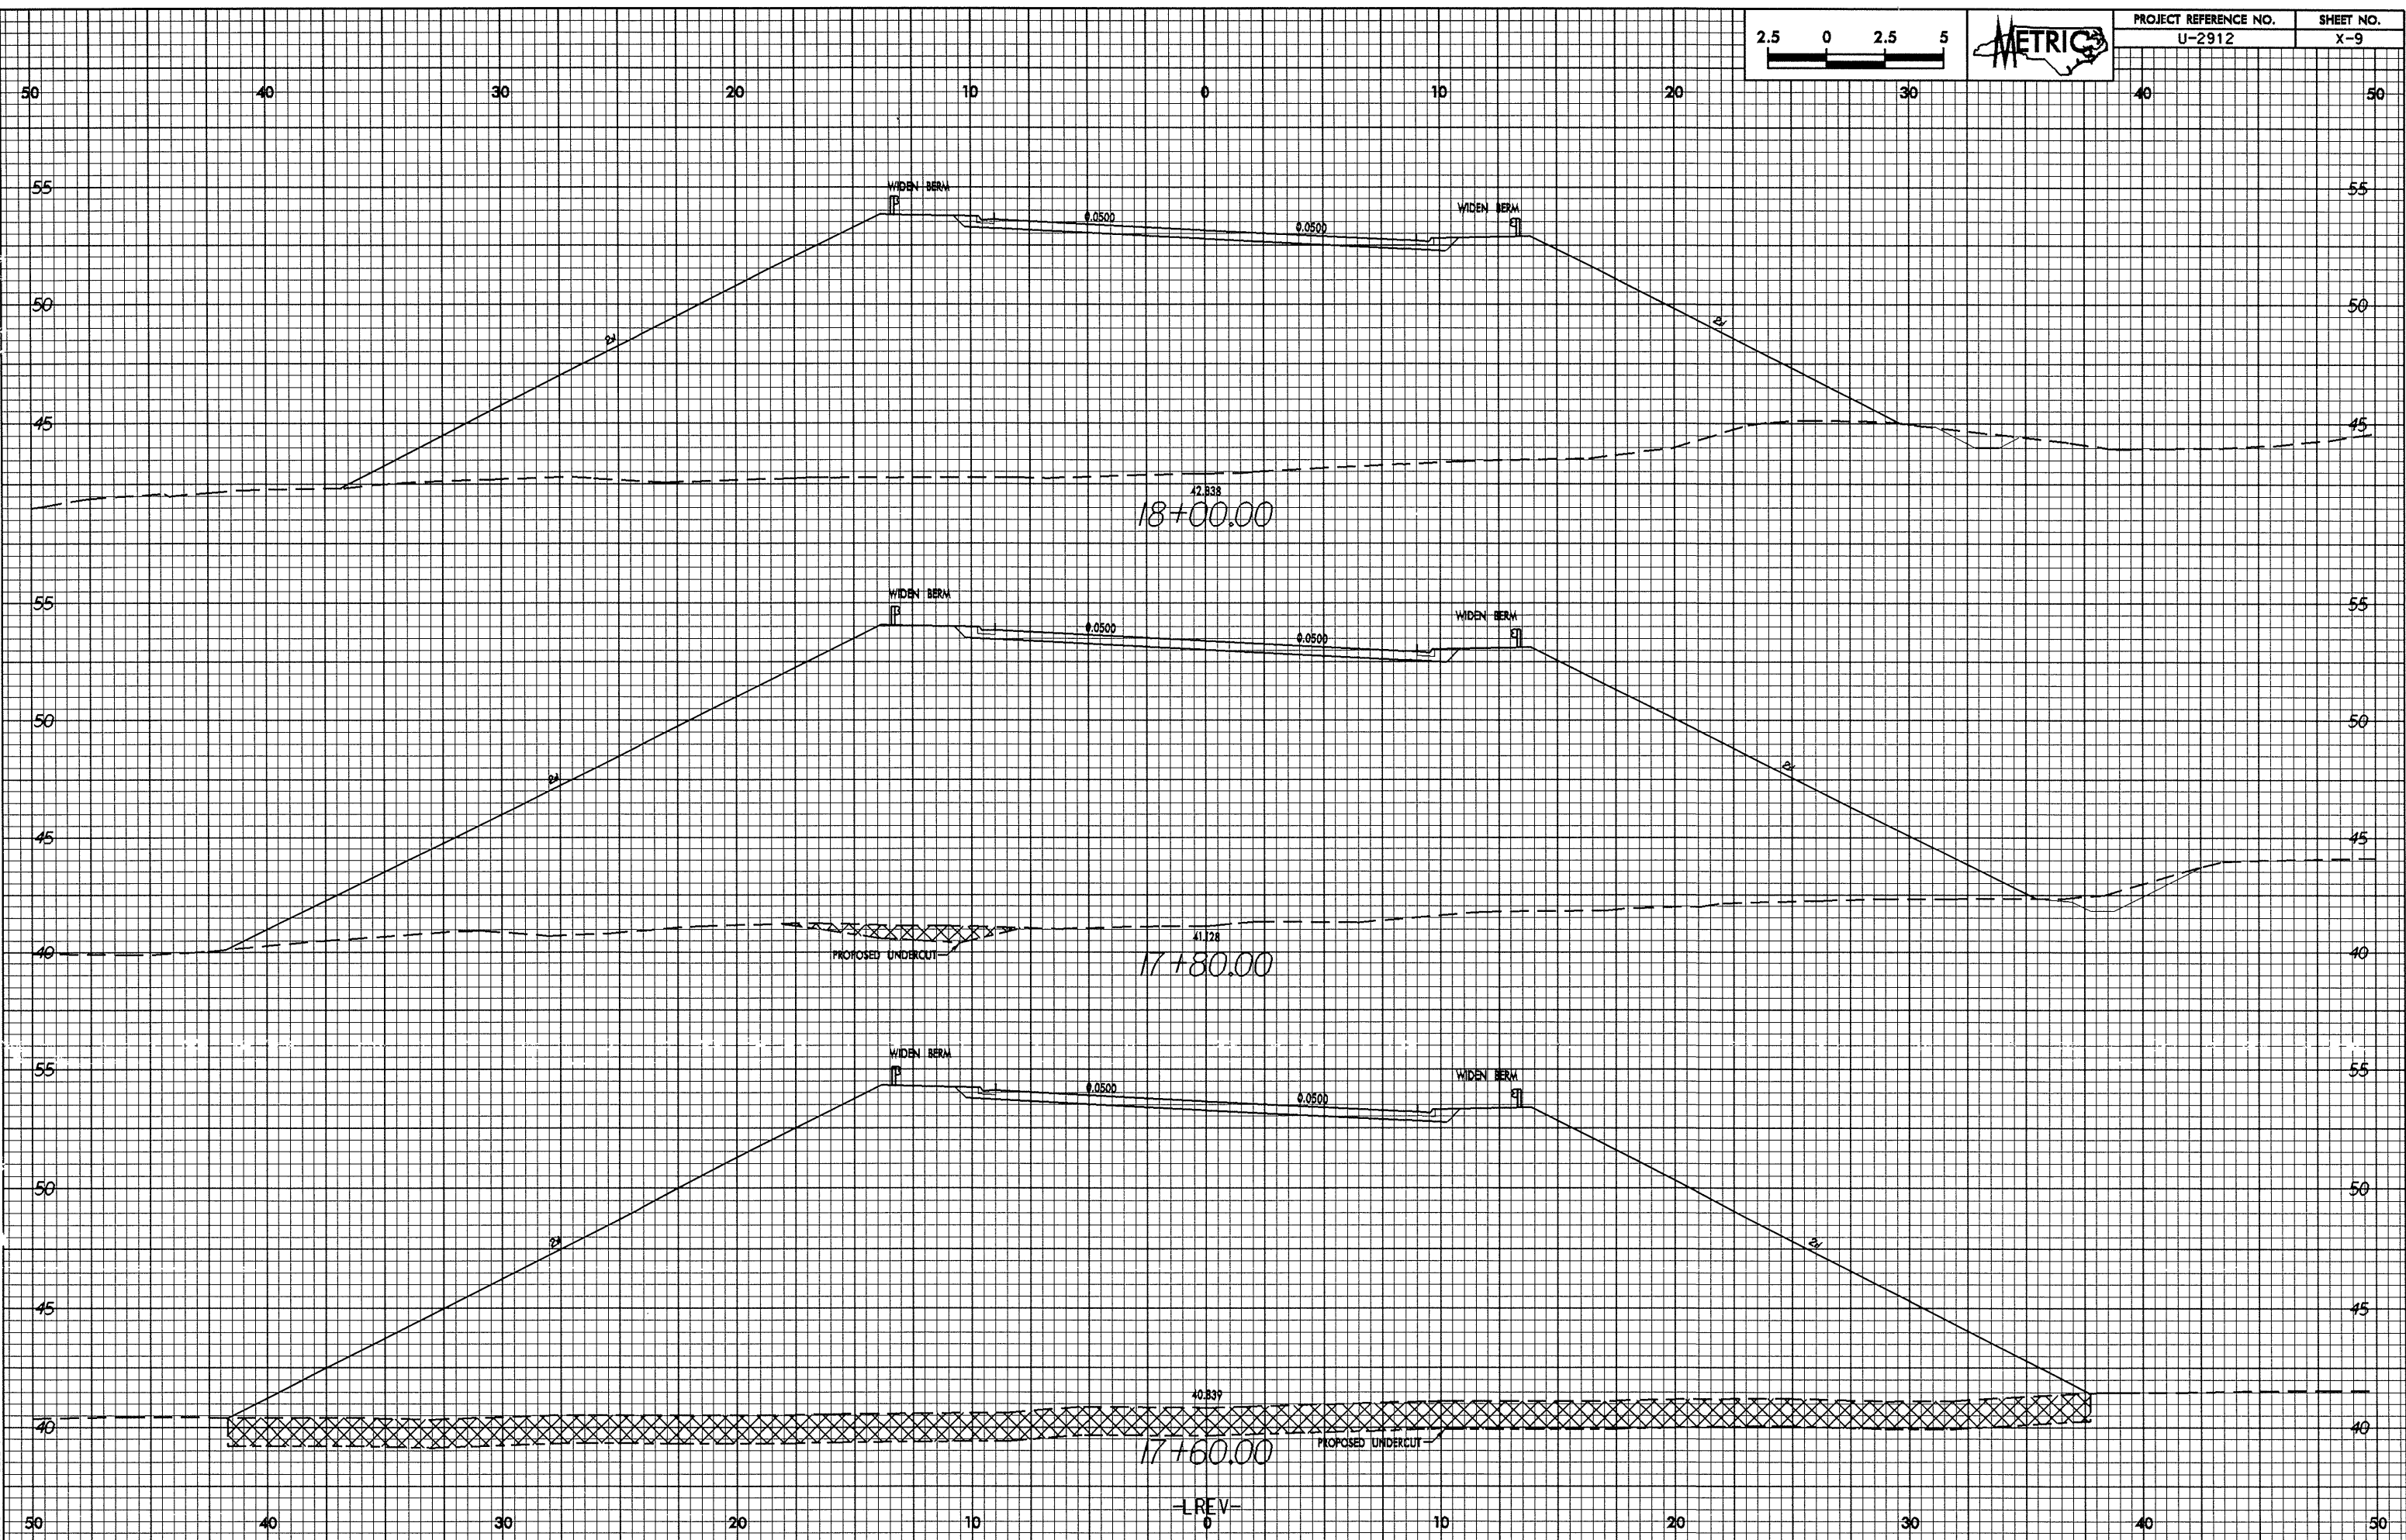

15-JUL-2004 08:53  
dwg:land AT 10071787