



10/25/21

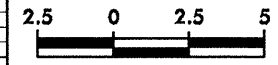

PROJECT REFERENCE NO.	SHEET NO.
U-2912	X-3

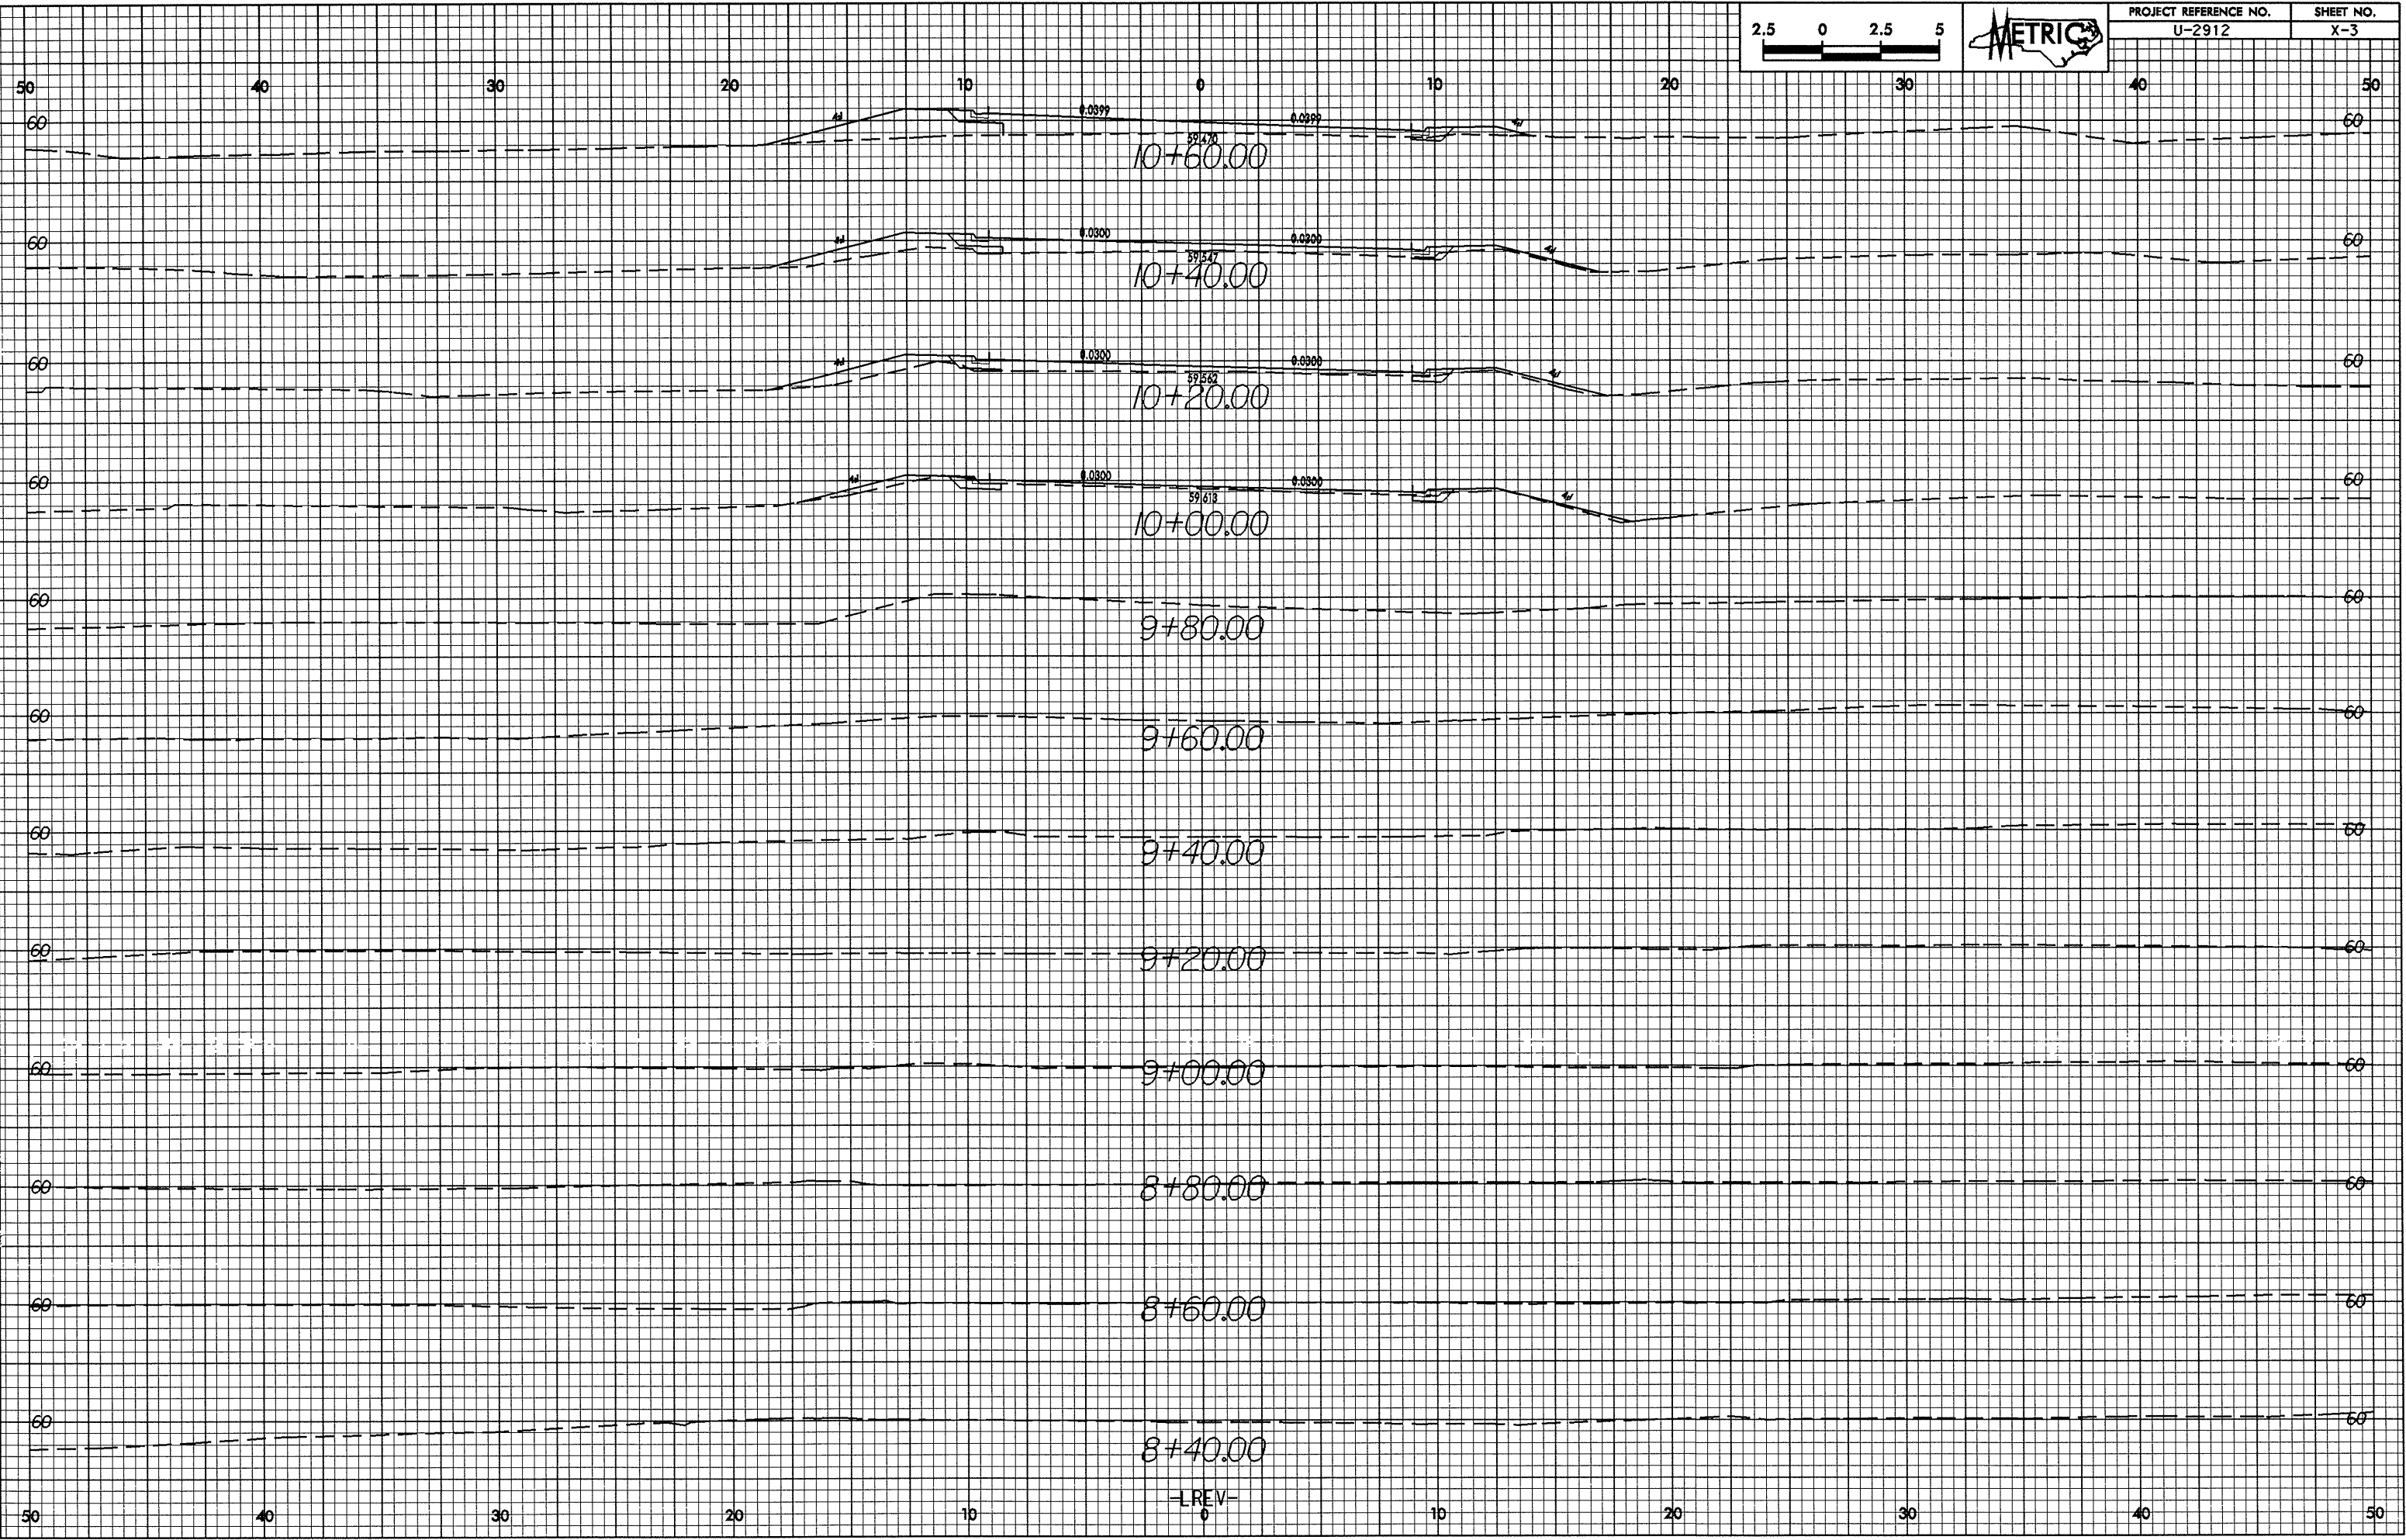

15-Jul-2024 08:22
plotted at 10/25/21