

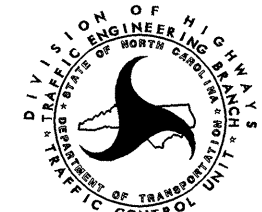


PAVEMENT MARKING SCHEDULE

SYMBOL	DESCRIPTION		PAY ITEM QUANTITY BREAKDOWN		TOTAL QUANTITY
FINAL PAVEMENT MARKINGS					
THERMOPLASTIC (4", 90 MILS)					
TA	WHITE EDGELINE		3540	LF	
TB	YELLOW EDGELINE		3540	LF	
				TOTAL	7080 LF
THERMOPLASTIC (4", 120 MILS)					
TC	10 FT. WHITE SKIP		885	LF	
				TOTAL	885 LF
COLD APPLIED PLASTIC (4")					
CA	WHITE EDGELINE		460	LF	
CB	YELLOW EDGELINE		460	LF	
CC	10 FT. WHITE SKIP		115	LF	
				TOTAL	1035 LF
FINAL MARKERS					
PERMANENT RAISED PAVEMENT MARKERS					
MA	YELLOW & YELLOW		8	EA	
				TOTAL	8 EA
SNOWPLOWABLE RAISED PAVEMENT MARKERS					
ME	YELLOW & YELLOW		46	EA	
				TOTAL	46 EA
TEMPORARY MARKERS					
TEMPORARY PAVEMENT MARKERS					
MH	YELLOW & YELLOW		186	EA	
TEMPORARY PAVEMENT MARKERS					
MI	CRYSTAL AND RED		211	EA	
				TOTAL	397 EA
TEMPORARY PAVEMENT MARKINGS					
REMOVABLE TAPE (4")					
RA	WHITE EDGELINE		3600	LF	
RB	YELLOW EDGELINE		4270	LF	
				TOTAL	7870 LF
PAINT (4")					
PA	WHITE EDGELINE (1X)		10036	LF	
PB	YELLOW EDGELINE (1X)		10036	LF	
PC	10 FT. WHITE SKIP (1X)		909	LF	
				TOTAL	20981 LF

02-AUG-2004 11:25  
 K:\TCP\B4096\_Tc-1spl-2.dgn  
 Jgermiller AT TETC21233

APPROVED: 	DATE: 2/26/04	<b>PAVEMENT MARKING SCHEDULE</b>	
	SCALE: NONE		REVISIONS
	DATE: 07/04		
	DWG. BY: TAG		
	DESIGN BY: TAG		
REVIEWED BY: JWG 