



(A) CRYSTALLINE Rock - Gray with White, Mod. Weathered, Soft to Med. Hard, Metadiorite with V. Close to Close Fracture Spacing

SCALE IN FEET

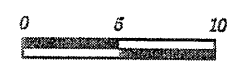

VERT. SCALE

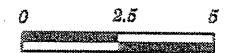

HORZ. SCALE



CROSS SECTION DIAGRAM AT BENT-1

Bridge No. 140 Over Rich Fork Creek on US 29-70/ I-85 Business

Davidson County, North Carolina

Project No. 8.1602101	TIP No. B-4096
Federal No. BRSTP-29(20)	Vert. Scale 1" = 10'
Date 3/19/04	Horiz. Scale 1" = 5'
Drawn by DRK	Drawing No. 5