


METRIC

5 0 10

CONST. REV.

R/W REV.

PROJECT REFERENCE NO.	SHEET NO.
R-2568B	EC-42/CONST. 21
R/W SHEET NO.	21
ROADWAY DESIGN ENGINEER	HYDRAULICS ENGINEER

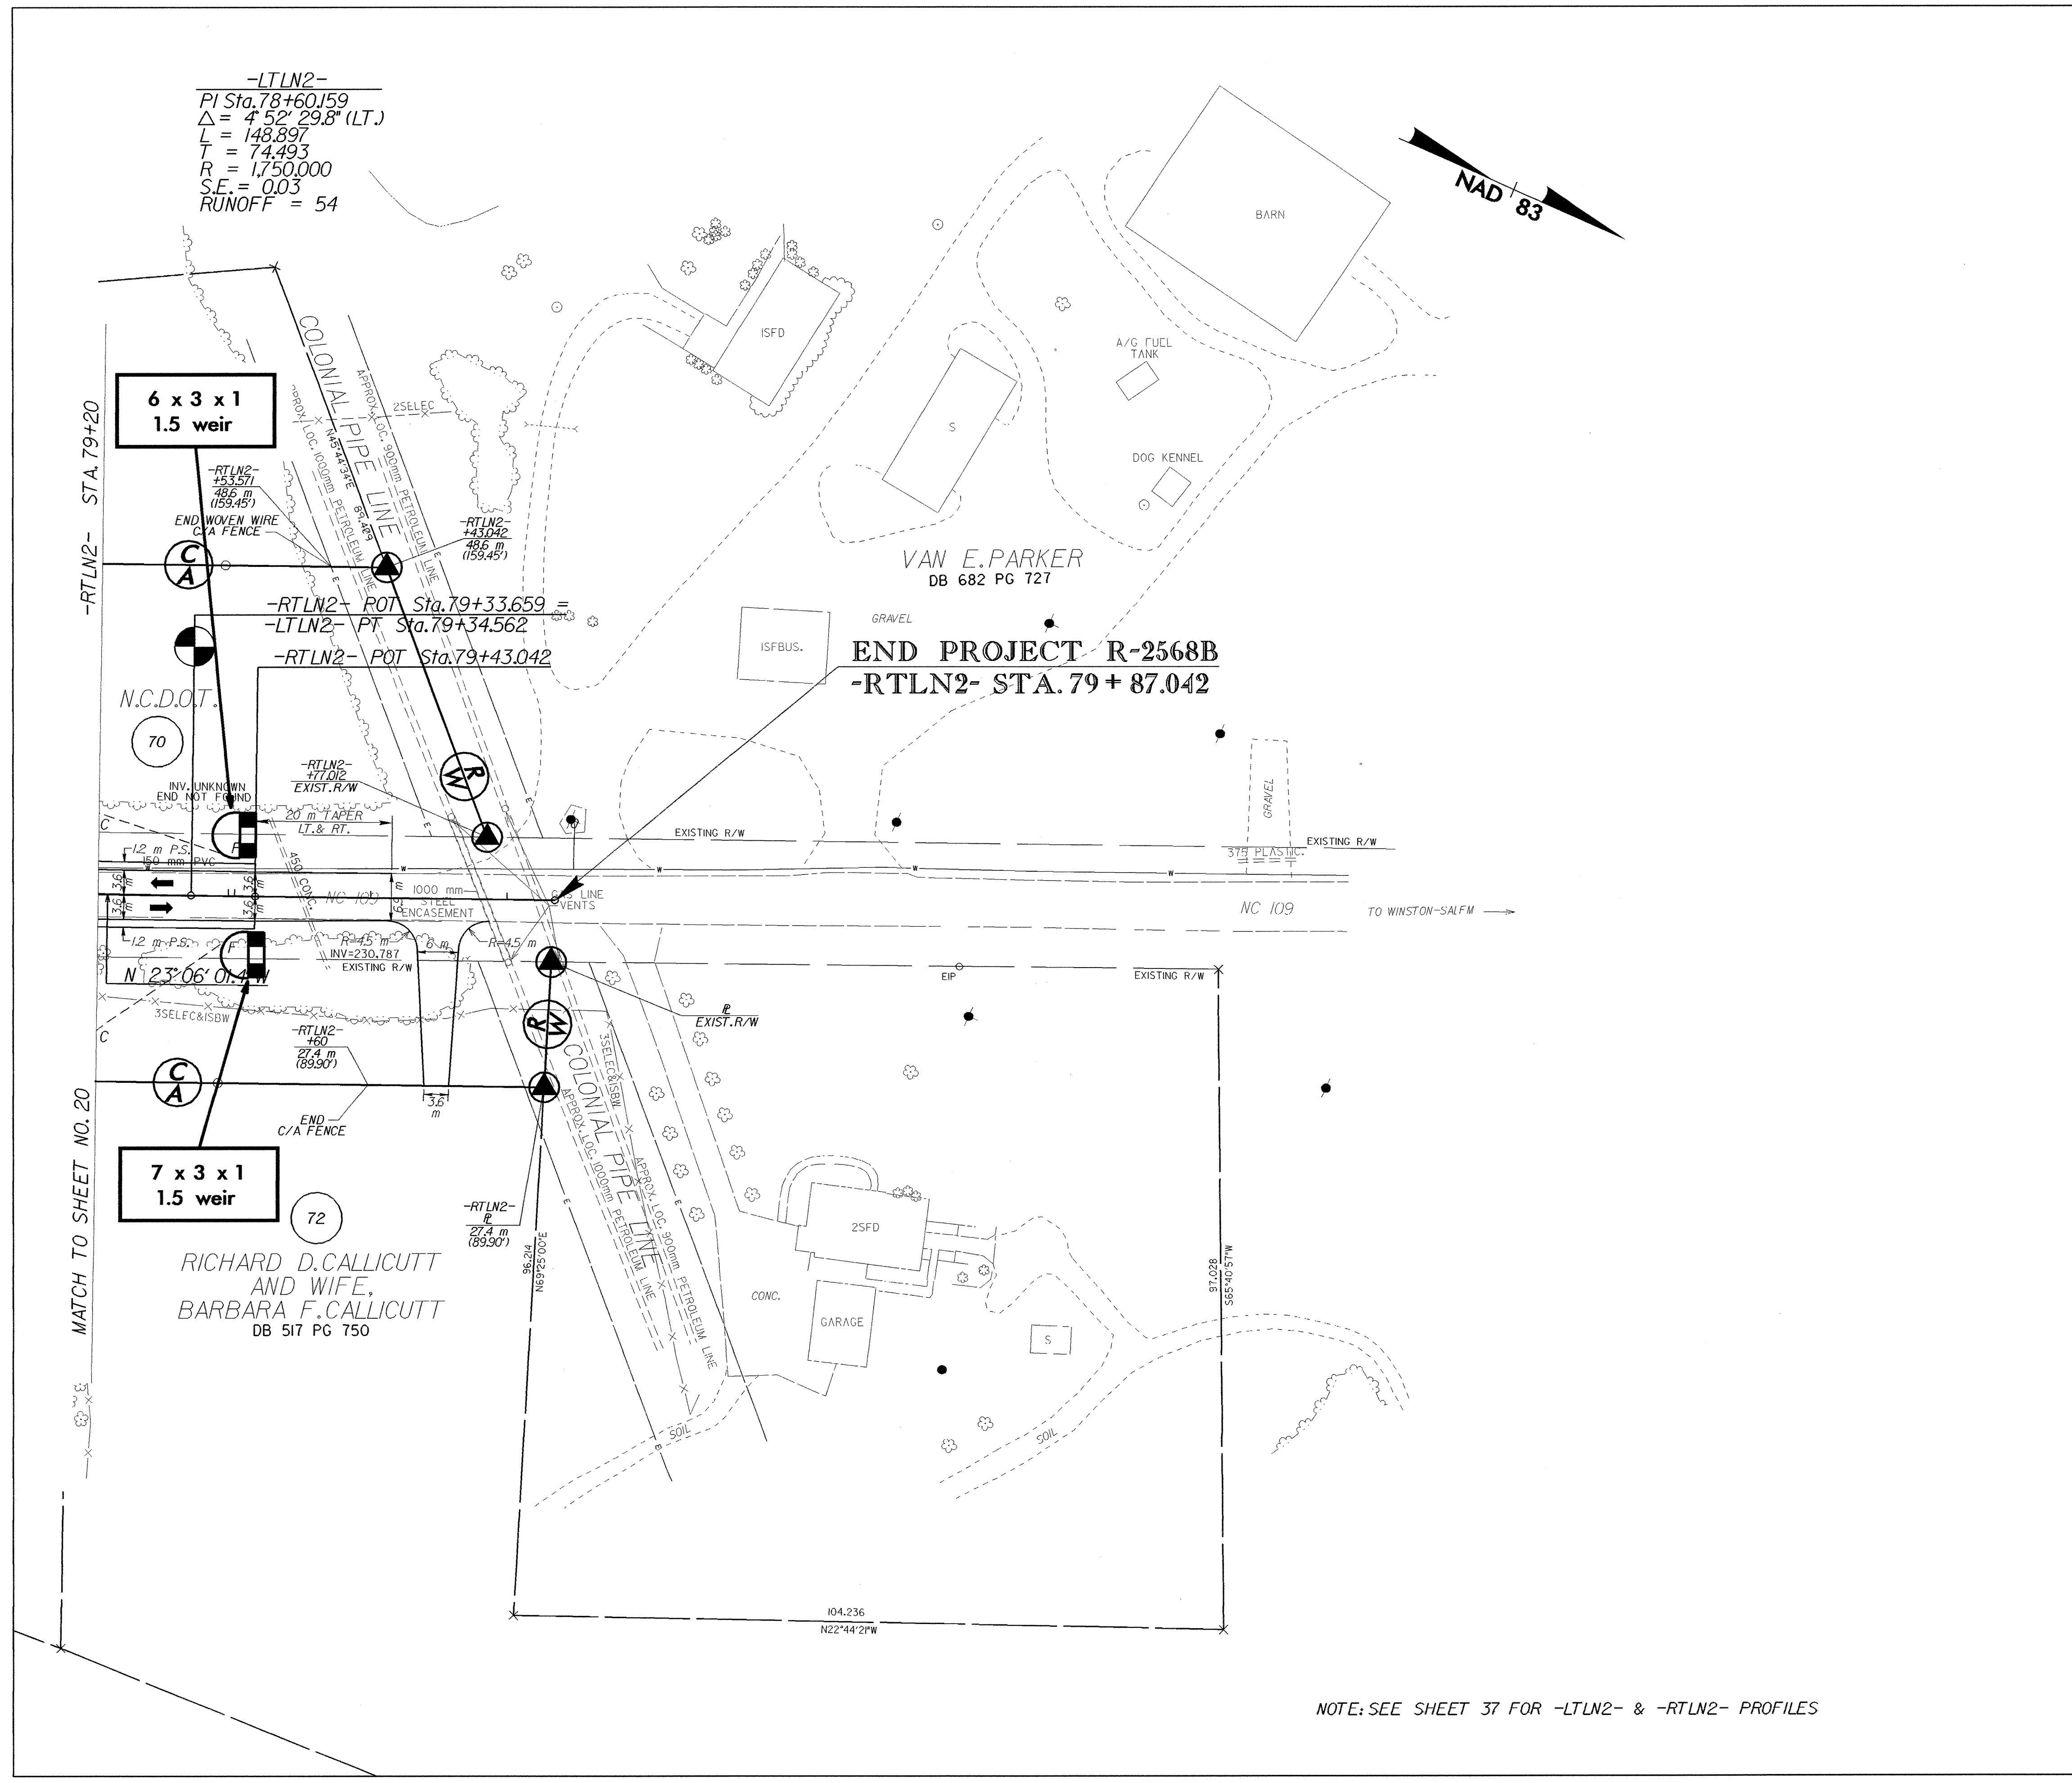

NOTE: SEE SHEET 37 FOR -LTLN2- & -RTLNL2- PROFILES