



**NOTE:** UTILIZE SPECIAL STILLING BASIN AND/OR TEMPORARY ROCK SEDIMENT DAM TYPE - B AS STILLING BASIN WHERE APPLICABLE.

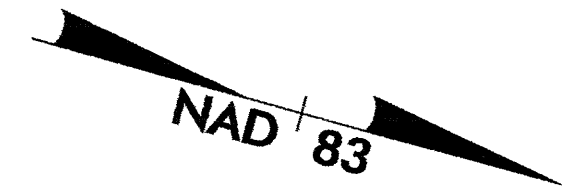

<b>METRIC</b>	
PROJECT REFERENCE NO. R-2568B	SHEET NO. EC-36/CONST.15
R/W SHEET NO. 15	HYDRAULICS ENGINEER
ROADWAY DESIGN ENGINEER	
CONST. REV.	
R/W REV.	

MATCH TO SHEET NO. 14

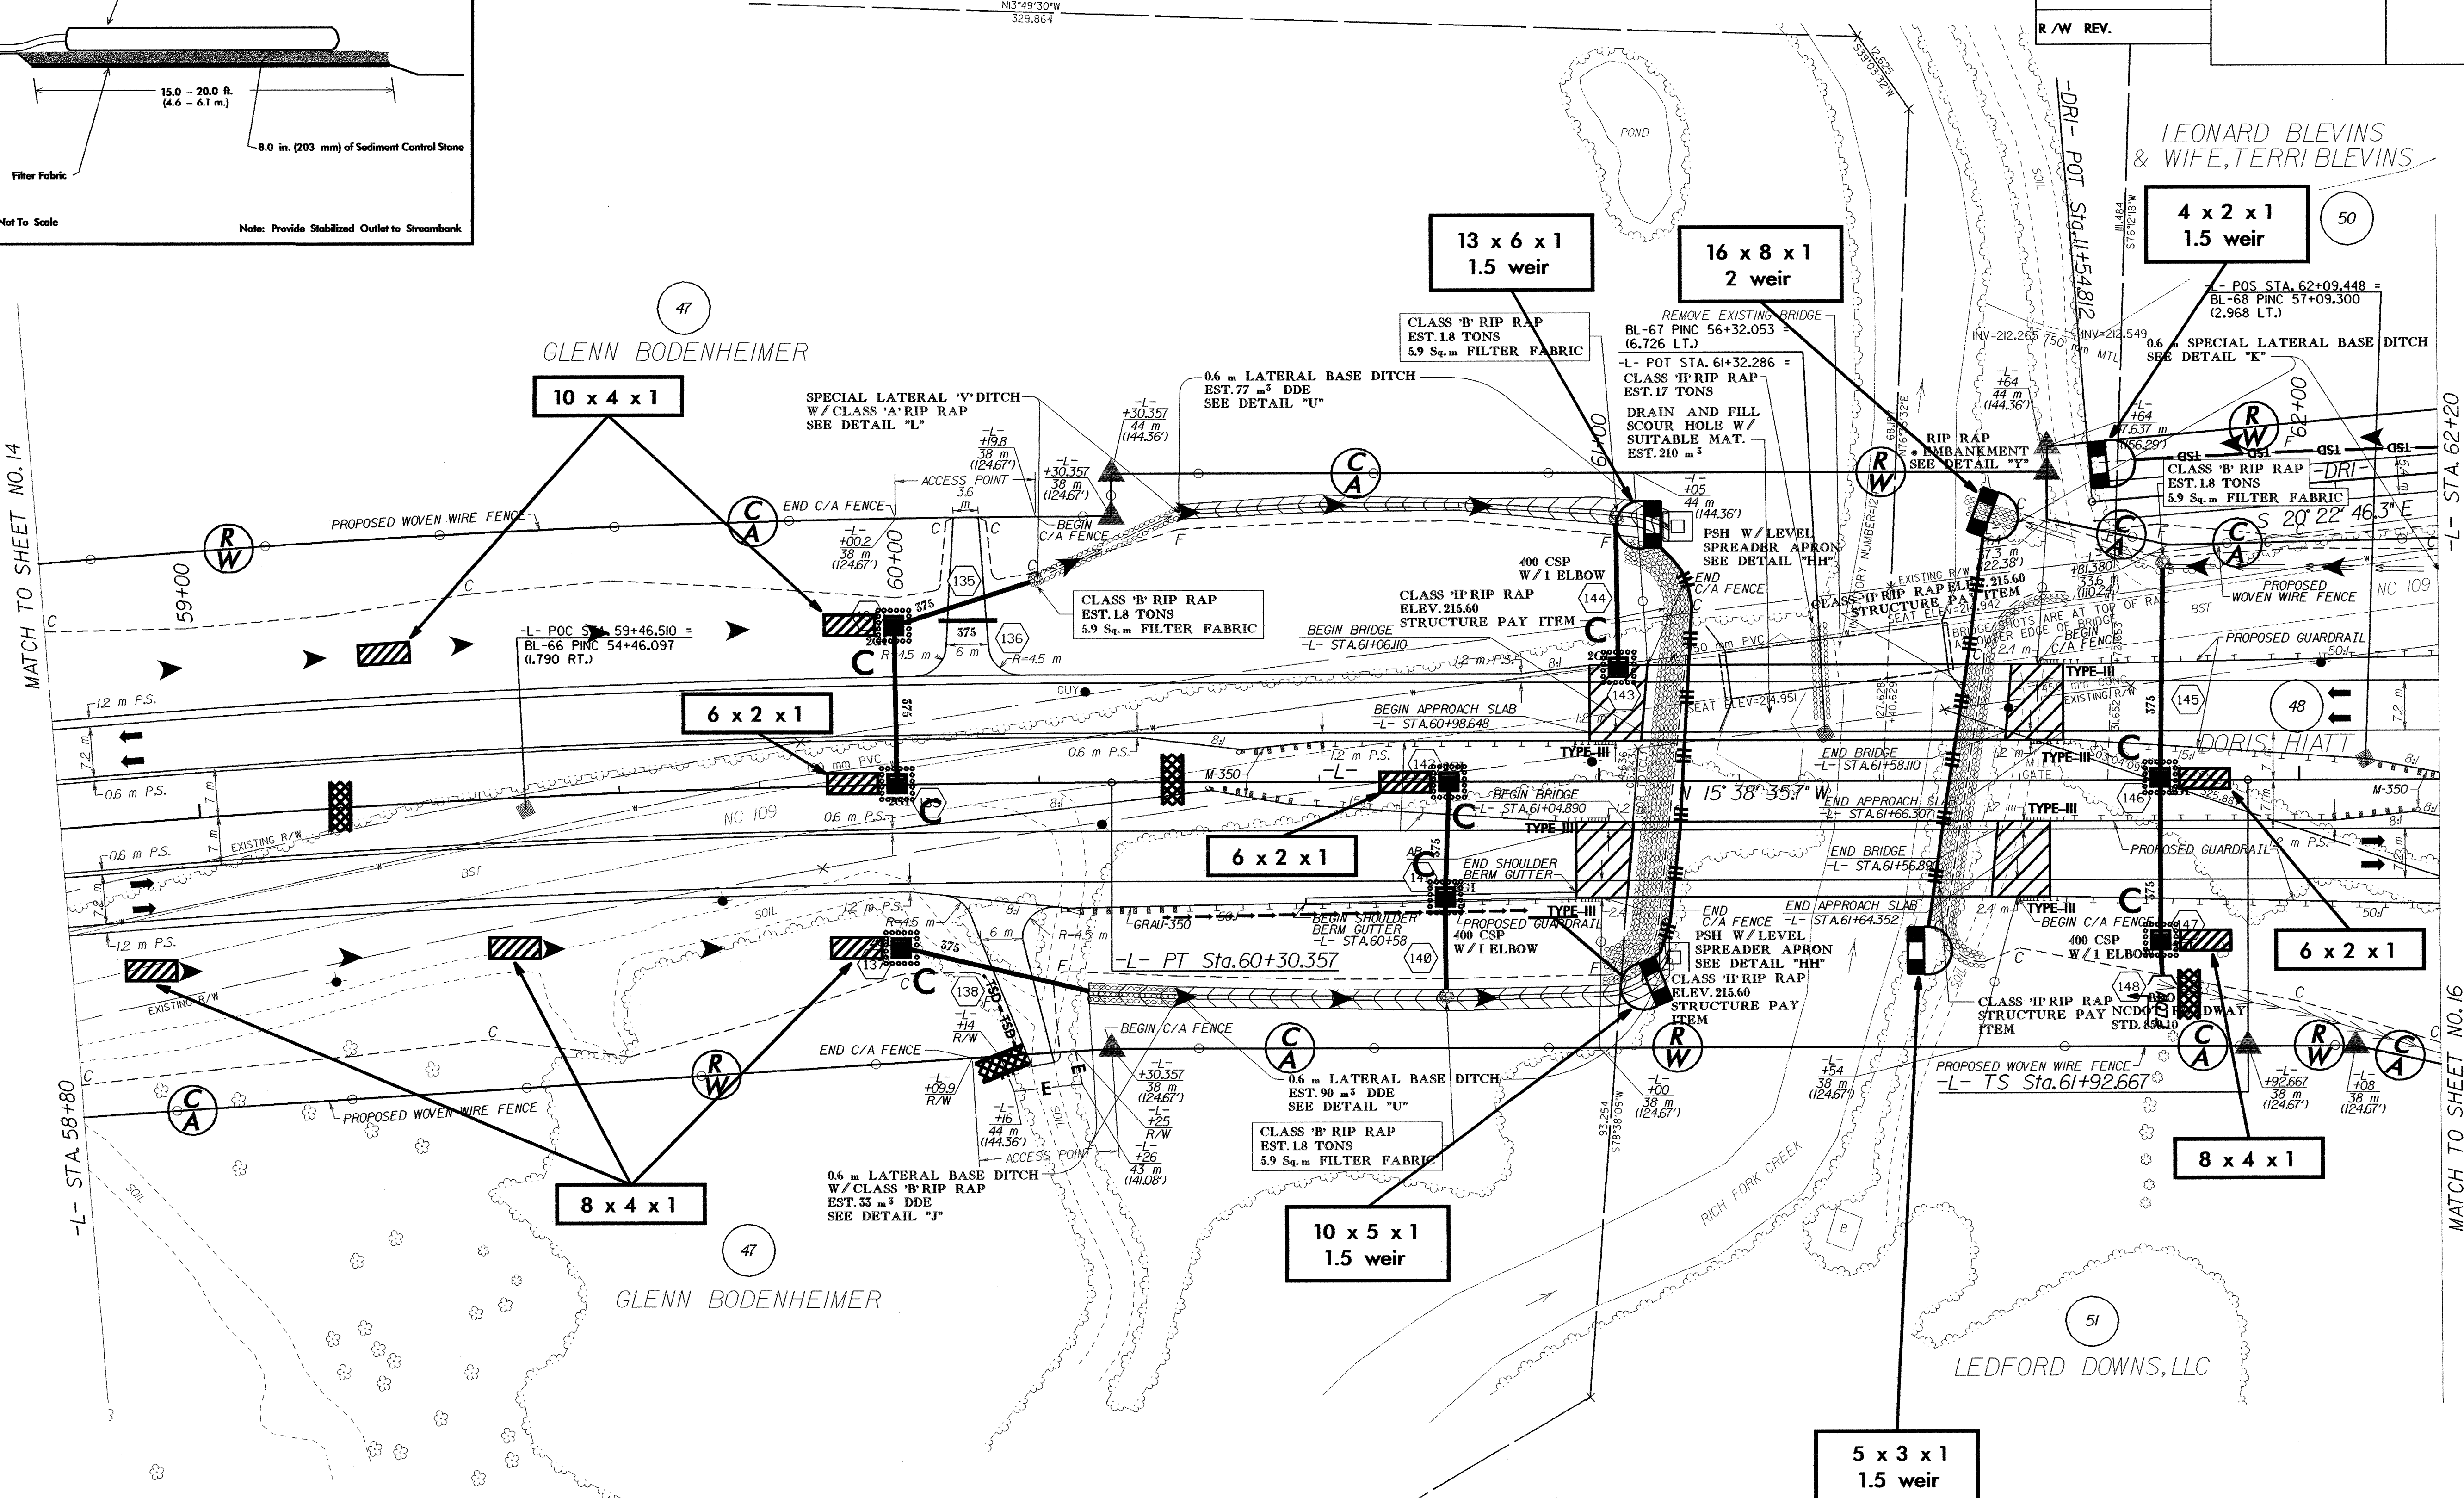

MATCH TO SHEET NO. 15

MATCH TO SHEET NO. 16

- NOTES:**
- (1) SEE SHEET 2-E FOR DRAINAGE DETAILS
  - (2) SEE SHEET 33 FOR -L- PROFILE
  - (3) SEE SHEET 44 FOR -DRI- PROFILE
  - (4) SEE SHEETS S-1 TO S- FOR STRUCTURE DETAILS